


416.
372
-feets.

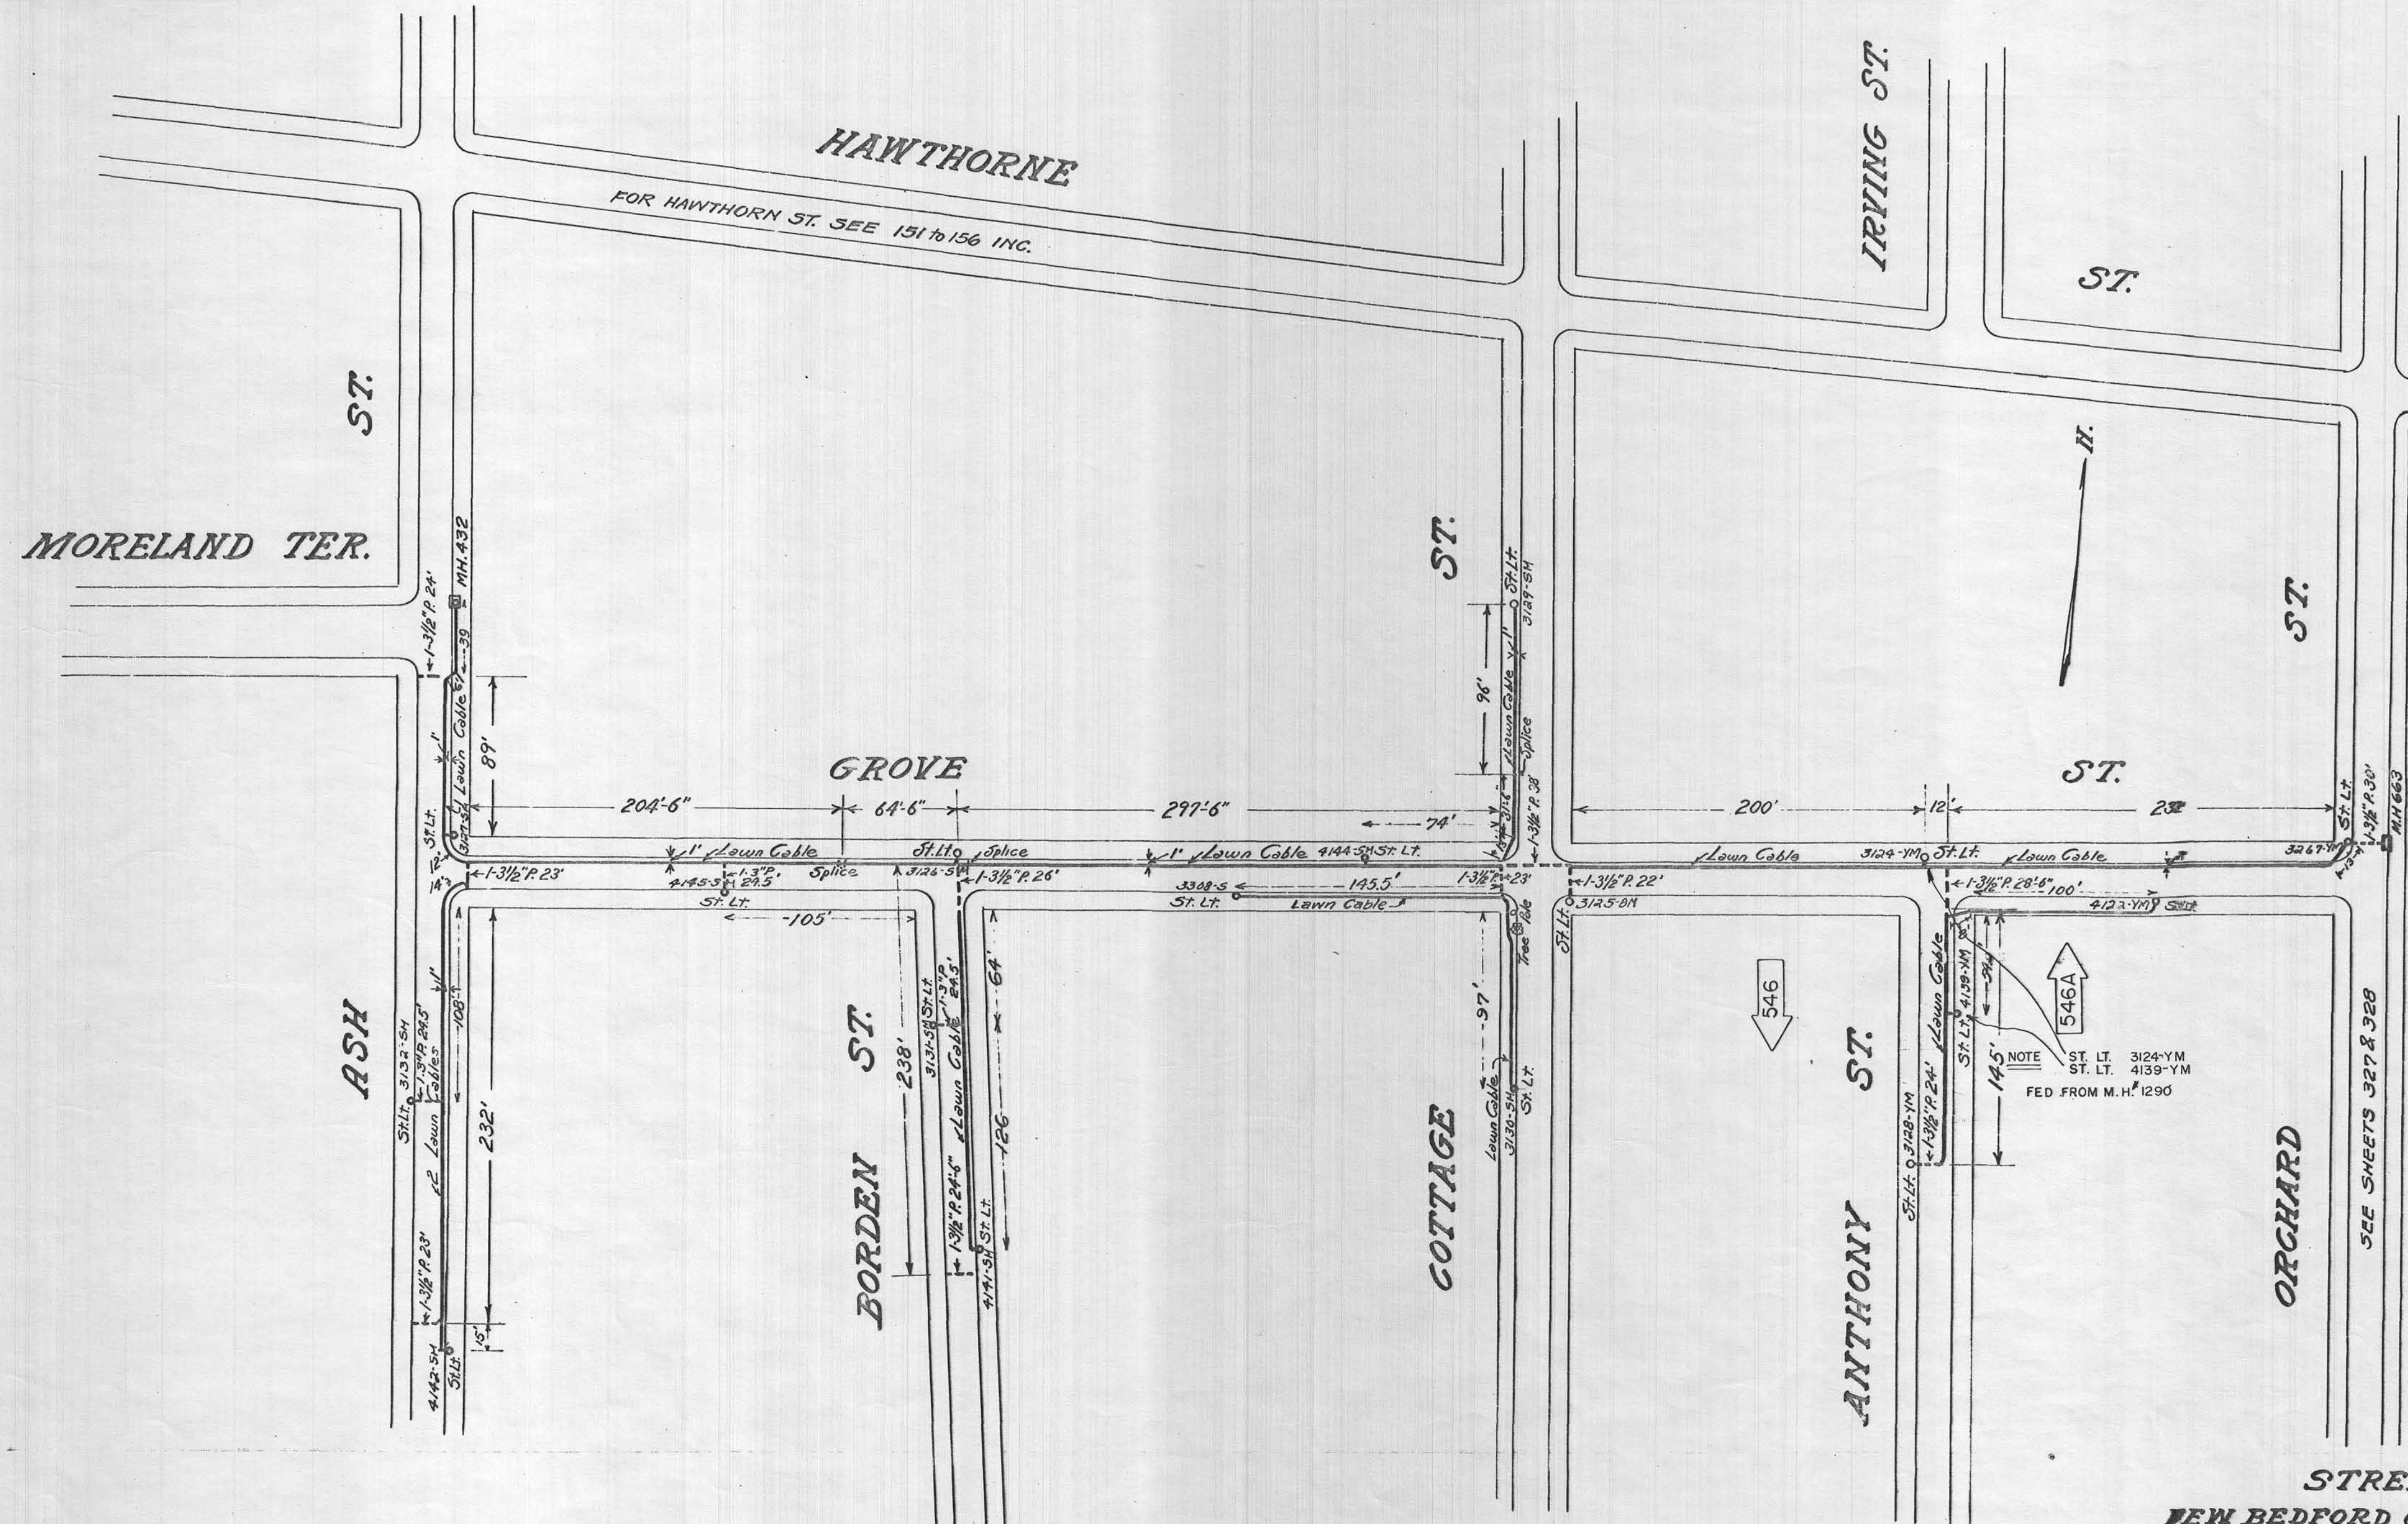

NOTE FOR LIGHTS ON HAWTHORNE STREET, SEE FILE INDEX