


PLAN ACCOMPANYING PETITION OF
New Bedford Gas & Edison Light Company
TO LAY CONDUIT AND BUILD MANHOLES IN HATHAWAY ST.
SHEET 1 OF TWO SHEETS

PLAN NO. E. 1760 MAY 21, 1928

SCALE 1-IN=20 FT.

REVISED - JULY 9 - 1929

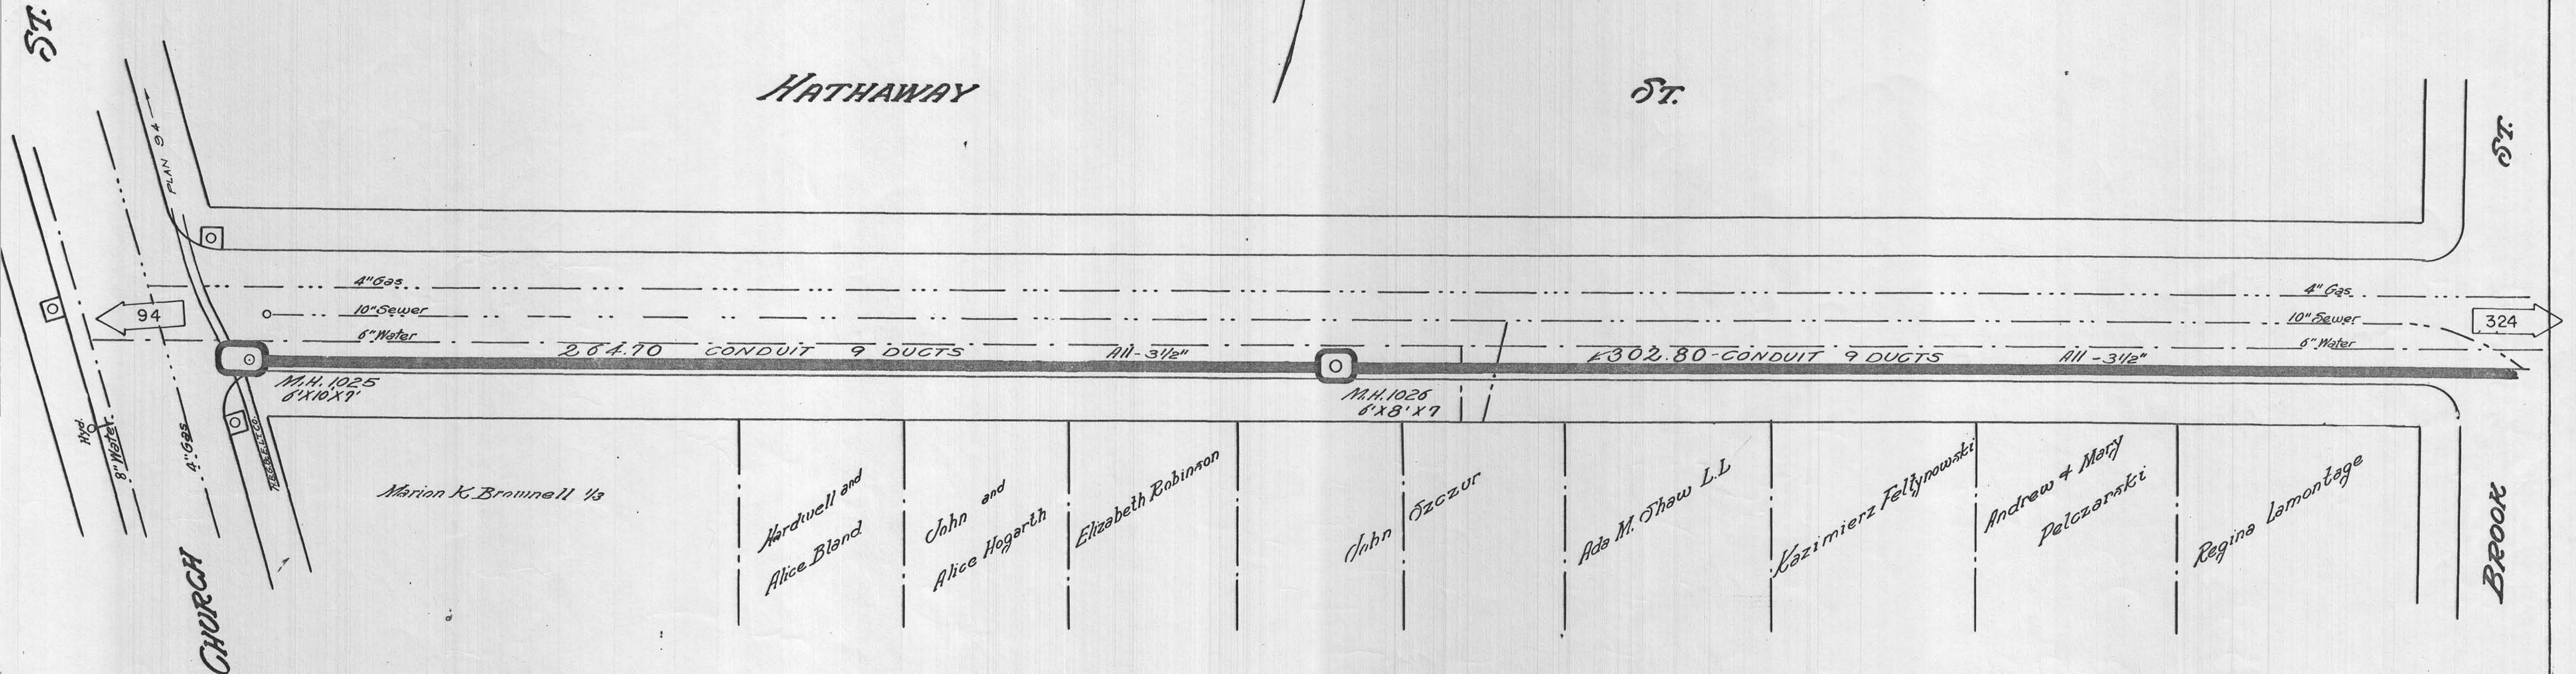

MANHOLE 1025 -----
MATERIAL CONCRETE -----
CENTER LINE 3 FT. N. OF S. CURB OF HATHAWAY ST. -----
7 FT. 10\" E. OF E. CURB OF CHURCH ST. -----
SIZE INTERIOR - EAST AND WEST - 10 FEET
NORTH " SOUTH - 6 FEET
SIZE EXTERIOR - EAST AND WEST - 12.33 FEET
NORTH " SOUTH - 7.33 FEET
DEPTH - INTERIOR - 7 FEET
EXTERIOR - 8.5 FEET

MANHOLE 1026 -----
MATERIAL CONCRETE -----
CENTER LINE 27.5 FT. W. OF W. CURB OF BROOK ST. -----
3 FT. N. OF S. CURB OF HATHAWAY ST. -----
SIZE INTERIOR - EAST AND WEST - 8 FEET
NORTH " SOUTH - 6 FEET
SIZE EXTERIOR - EAST AND WEST - 9.33 FEET
NORTH " SOUTH - 7.33 FEET
DEPTH - INTERIOR - 7 FEET
EXTERIOR - 8.5 FEET

LOCATION APPROVED
CITY ENGINEER.
323
APPROVED
INSPECTOR OF WIRES
NEW BEDFORD, MASS.

