


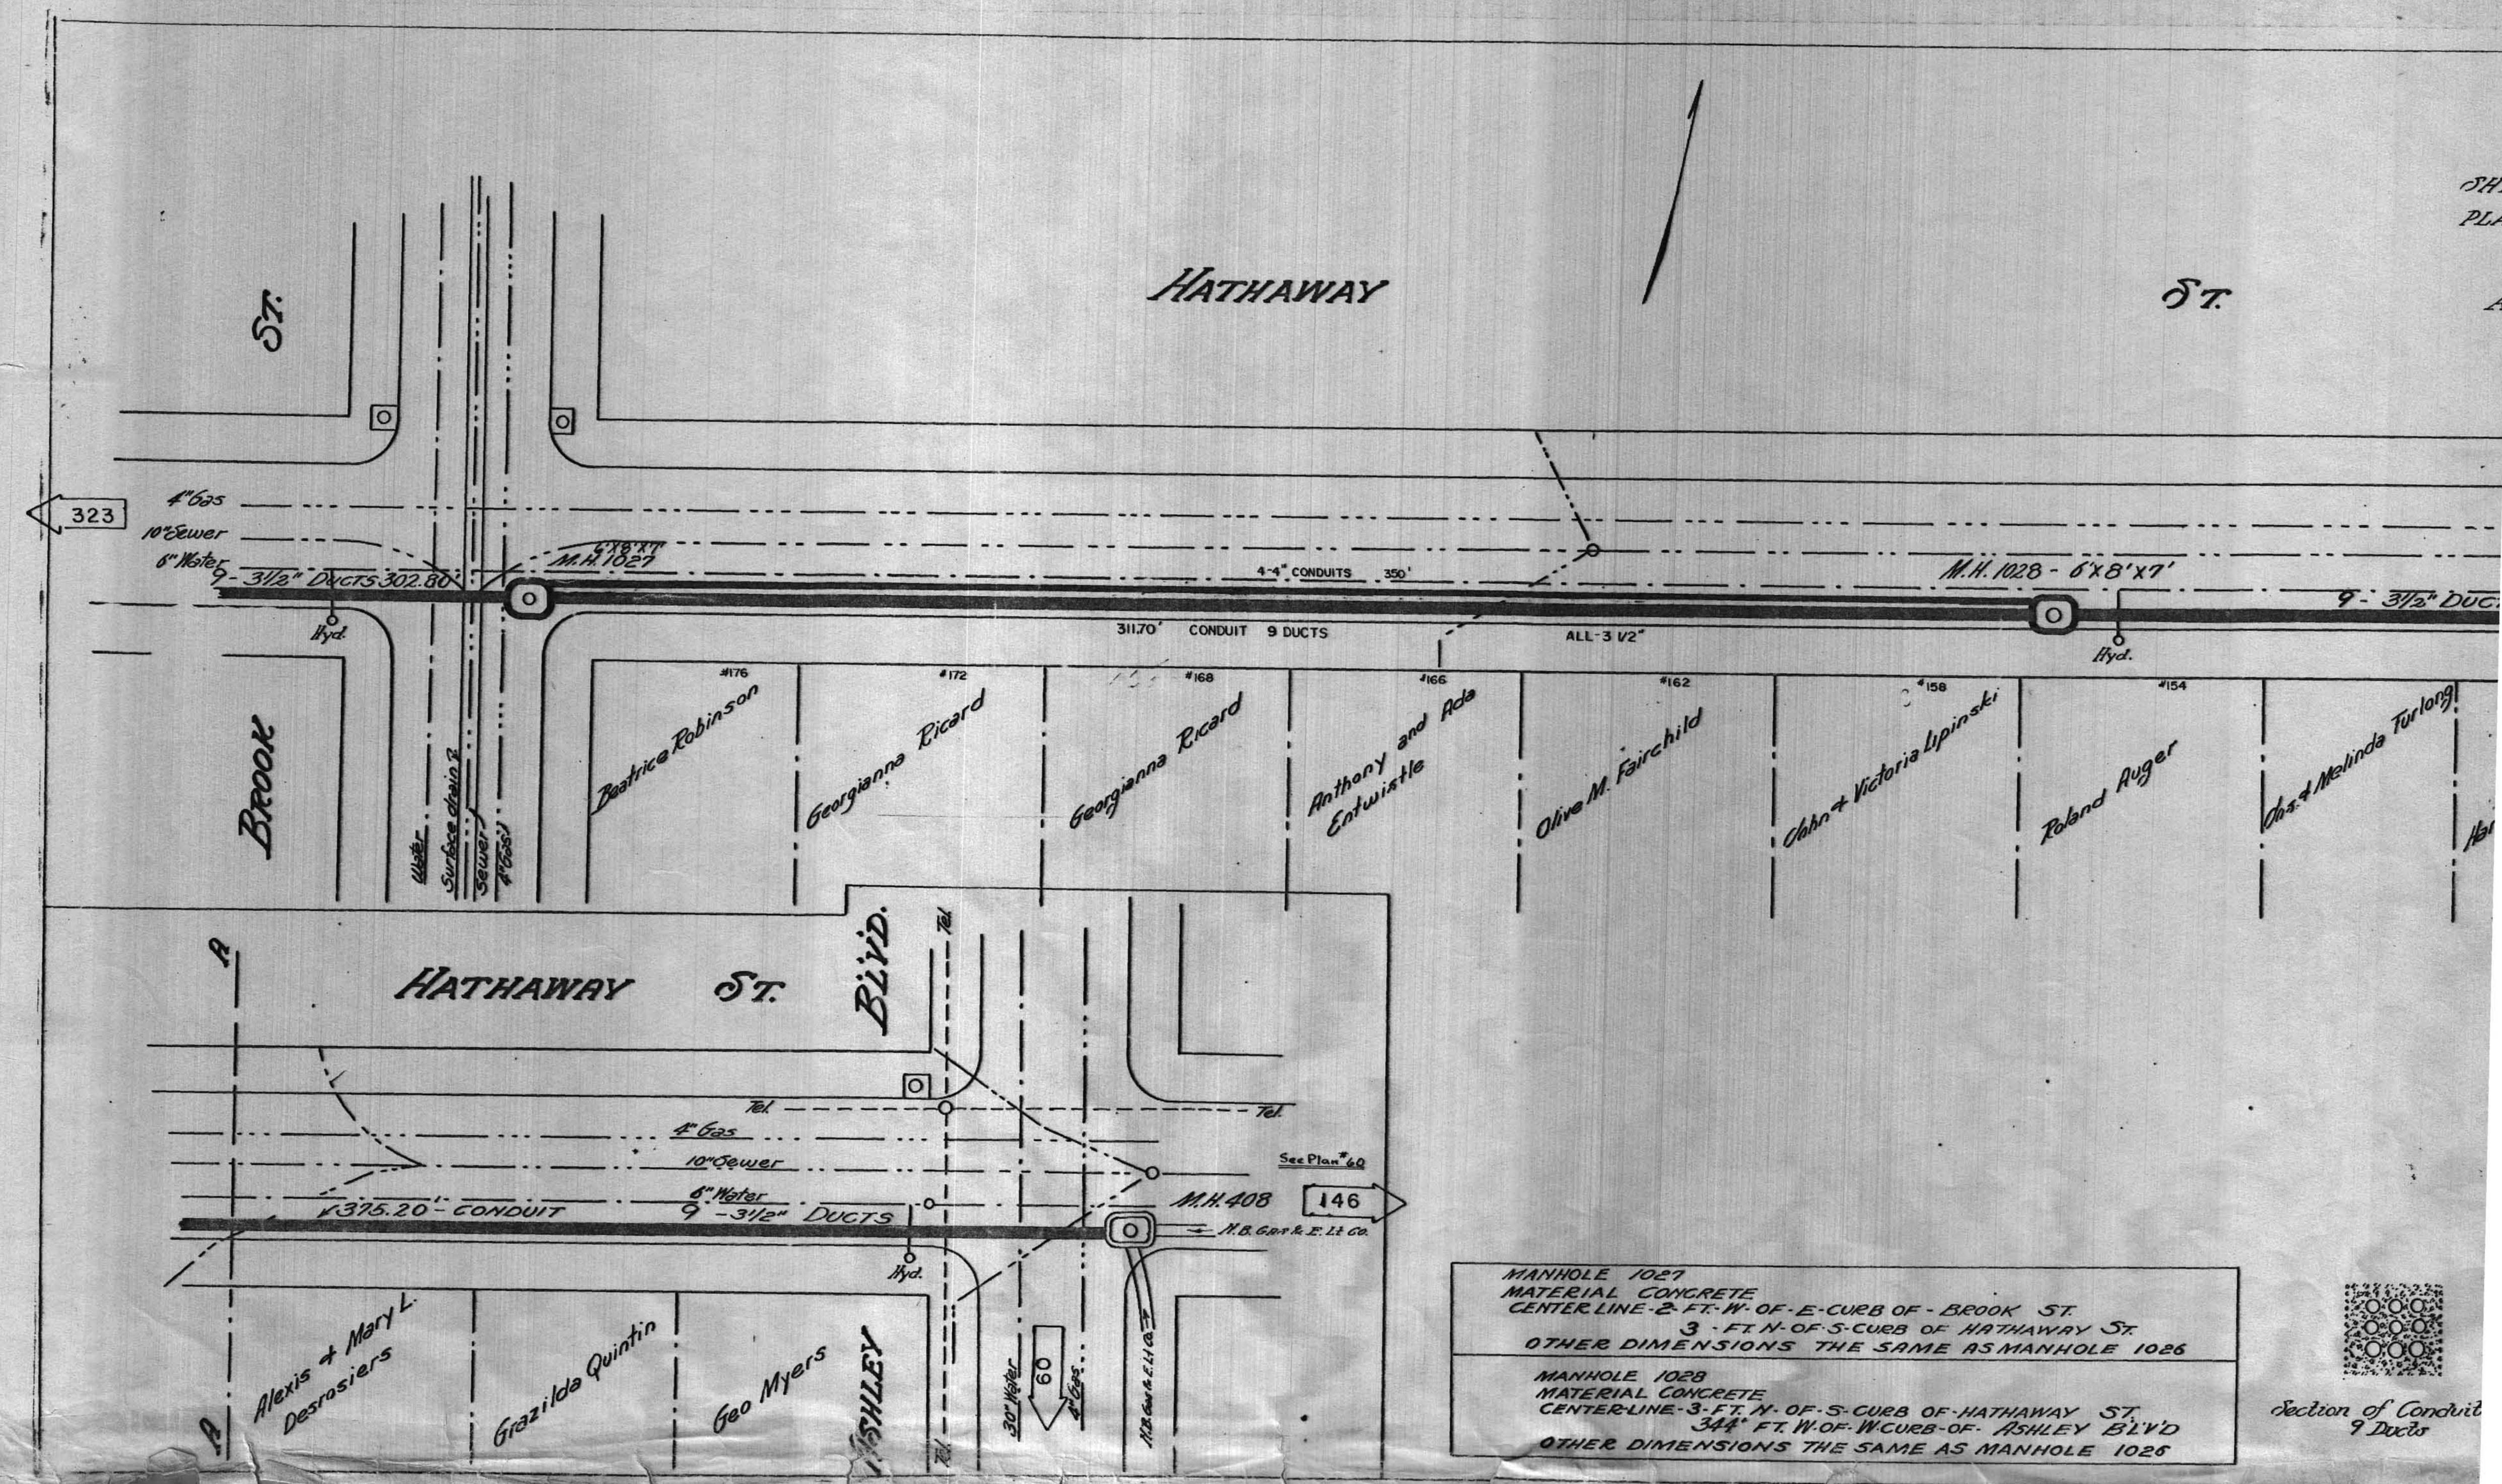

MANHOLE 1027
MATERIAL CONCRETE
CENTER LINE - 2 FT. W. OF E-CURB OF BROOK ST.
3 FT. N. OF S-CURB OF HATHAWAY ST.
OTHER DIMENSIONS THE SAME AS MANHOLE 1026

MANHOLE 1028
MATERIAL CONCRETE
CENTER LINE - 3 FT. N. OF S-CURB OF HATHAWAY ST.
344 FT. W. OF W-CURB OF ASHLEY BLVD
OTHER DIMENSIONS THE SAME AS MANHOLE 1026

Section of Conduit
9 Ducts