


New Bedford Gas & Ed. Light Co.
MORELANDS TER.
 SHEET - 1 OF 2 SHEETS
 PLAN NO. E-1817-JUNE-18-29
 SCALE ONE INCH = 20 FT.

LOCATION APPROVED
 CITY ENGINEER

APPROVED
 DATE _____
 INSPECTOR OF WIRES
 NEW BEDFORD, MASS.

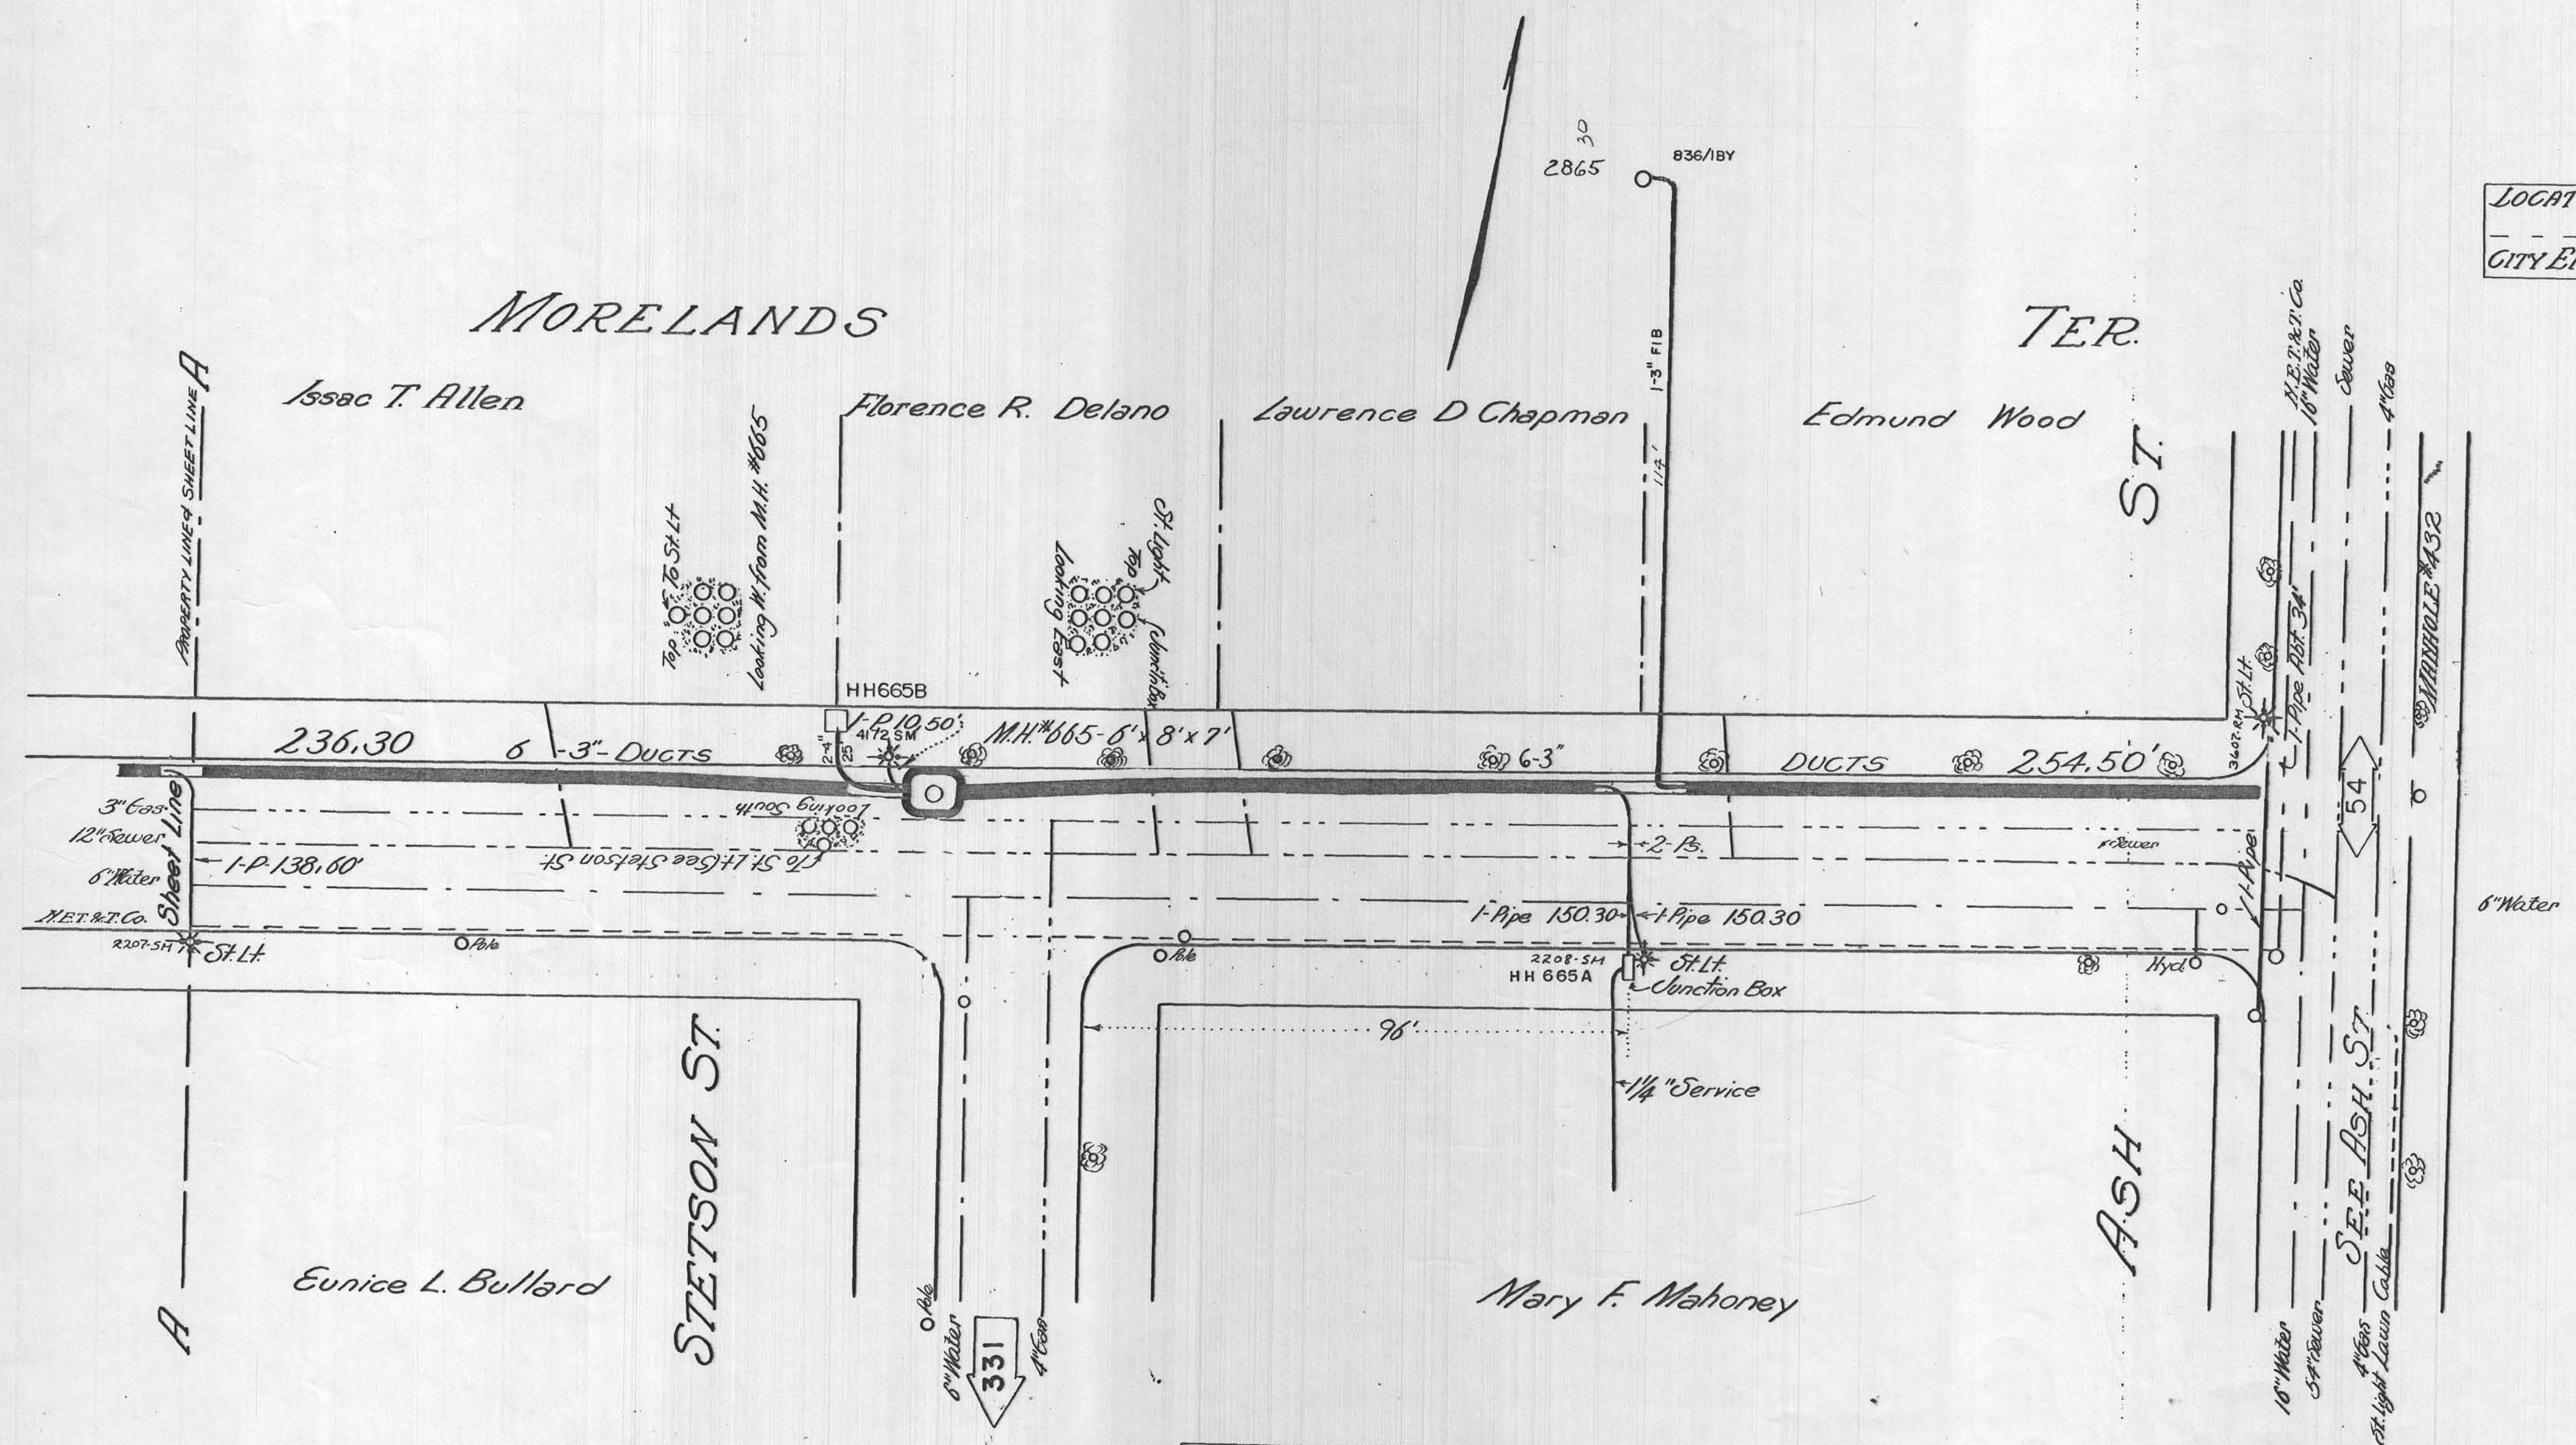

MANHOLE # 665
 MATERIAL Concrete
 CENTER LINE 4 FT. S. OF N. CURB OF Morelands Ter.
 2.50 FT. W. OF N. CURB OF Stetson St.
 SIZE INTERIOR - EAST AND WEST 8 FT.
 NORTH AND SOUTH 6 FT.
 SIZE EXTERIOR - EAST AND WEST 9.33 FT.
 NORTH AND SOUTH 7.33 FT.
 DEPTH INTERIOR 7 FEET
 EXTERIOR 8.5 FEET

Rev. 11/17/01

Section Of Conduit