

SEE SHEET 301

New Bedford Gas & Ed. Light Co.
PAGE STREET
SHEET-2-OF-2 SHEETS
PLAN NO. E-1819-JUNE-18-29
SCALE- ONE INCH=20-FT.

LOCATION APPROVED
CITY ENGINEER

APPROVED
DATE
INSPECTOR OF WIRES
NEW BEDFORD MASS.

PAGE

St. Lukes Hospital

ST.

Helen Taber


Chas. P. & Eva P. Harrington

Timothy F. O'Brien

TABER ST.

MORELANDS TER.

ST. BEDFORD

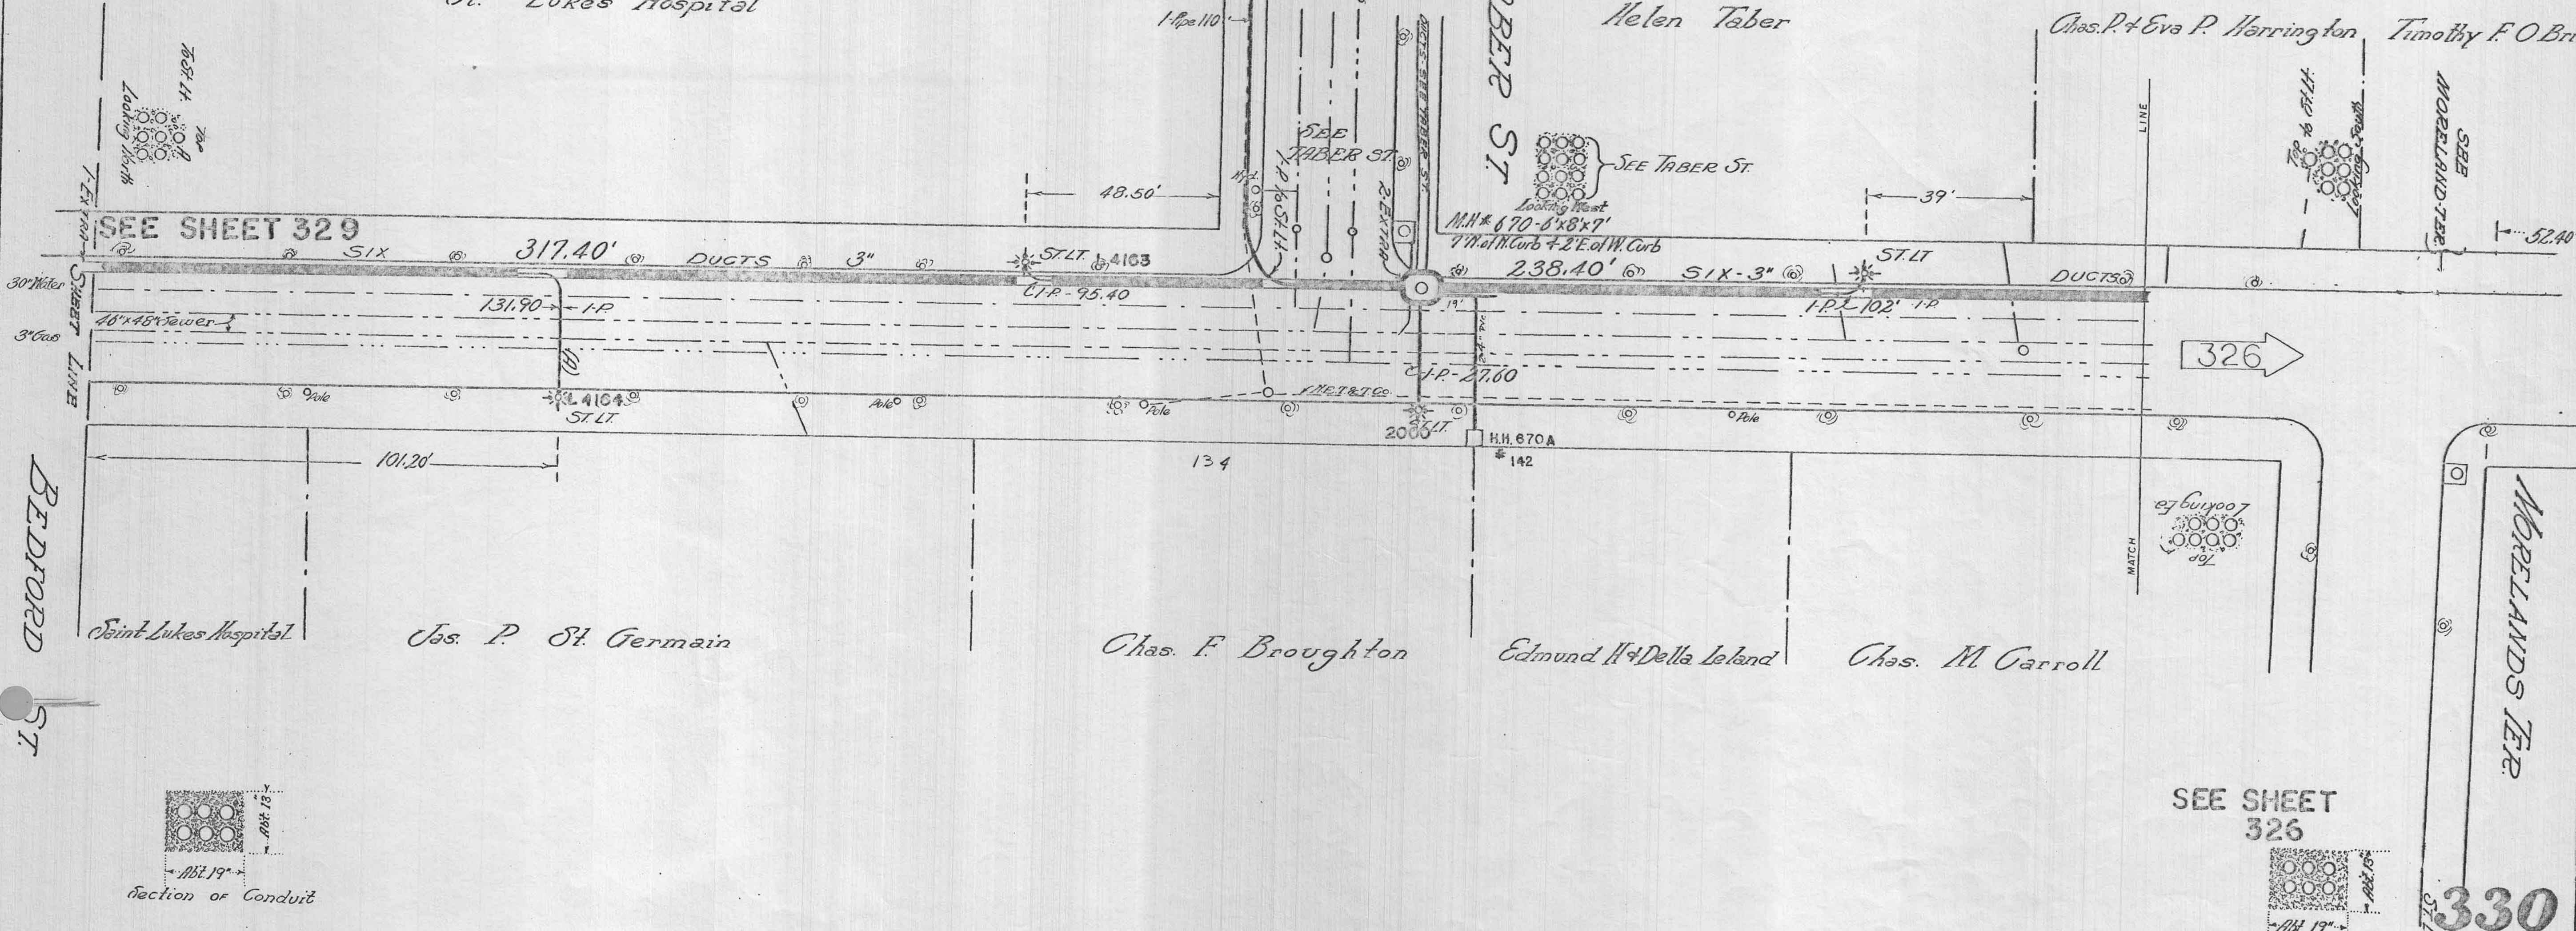

326

SEE SHEET 326

330

