

ER
CALIFORNIA

DRAWING NUMBER
341

PLAN HOLD CORPORATION • IRVINE, CALIFORNIA
REORDER BY NUMBER 070AR
POSITION EDGE OF PRINT ON THIS LINE

DRAWING NUMBER
341


PLAN HOLD CORPORATION • IRVINE, CALIFORNIA
REORDER BY NUMBER 070AR
POSITION EDGE OF PRINT ON THIS LINE

DRAWING NUMBER
341

PLAN HOLD CORPORATION • IRVINE, CALIFORNIA
REORDER BY NUMBER 070AR
POSITION EDGE OF PRINT ON THIS LINE

DRAWING NUMBER
341

PLAN HOLD CORPORATION • IRVINE, CALIFORNIA
REORDER BY NUMBER 070AR
POSITION EDGE OF PRINT ON THIS LINE

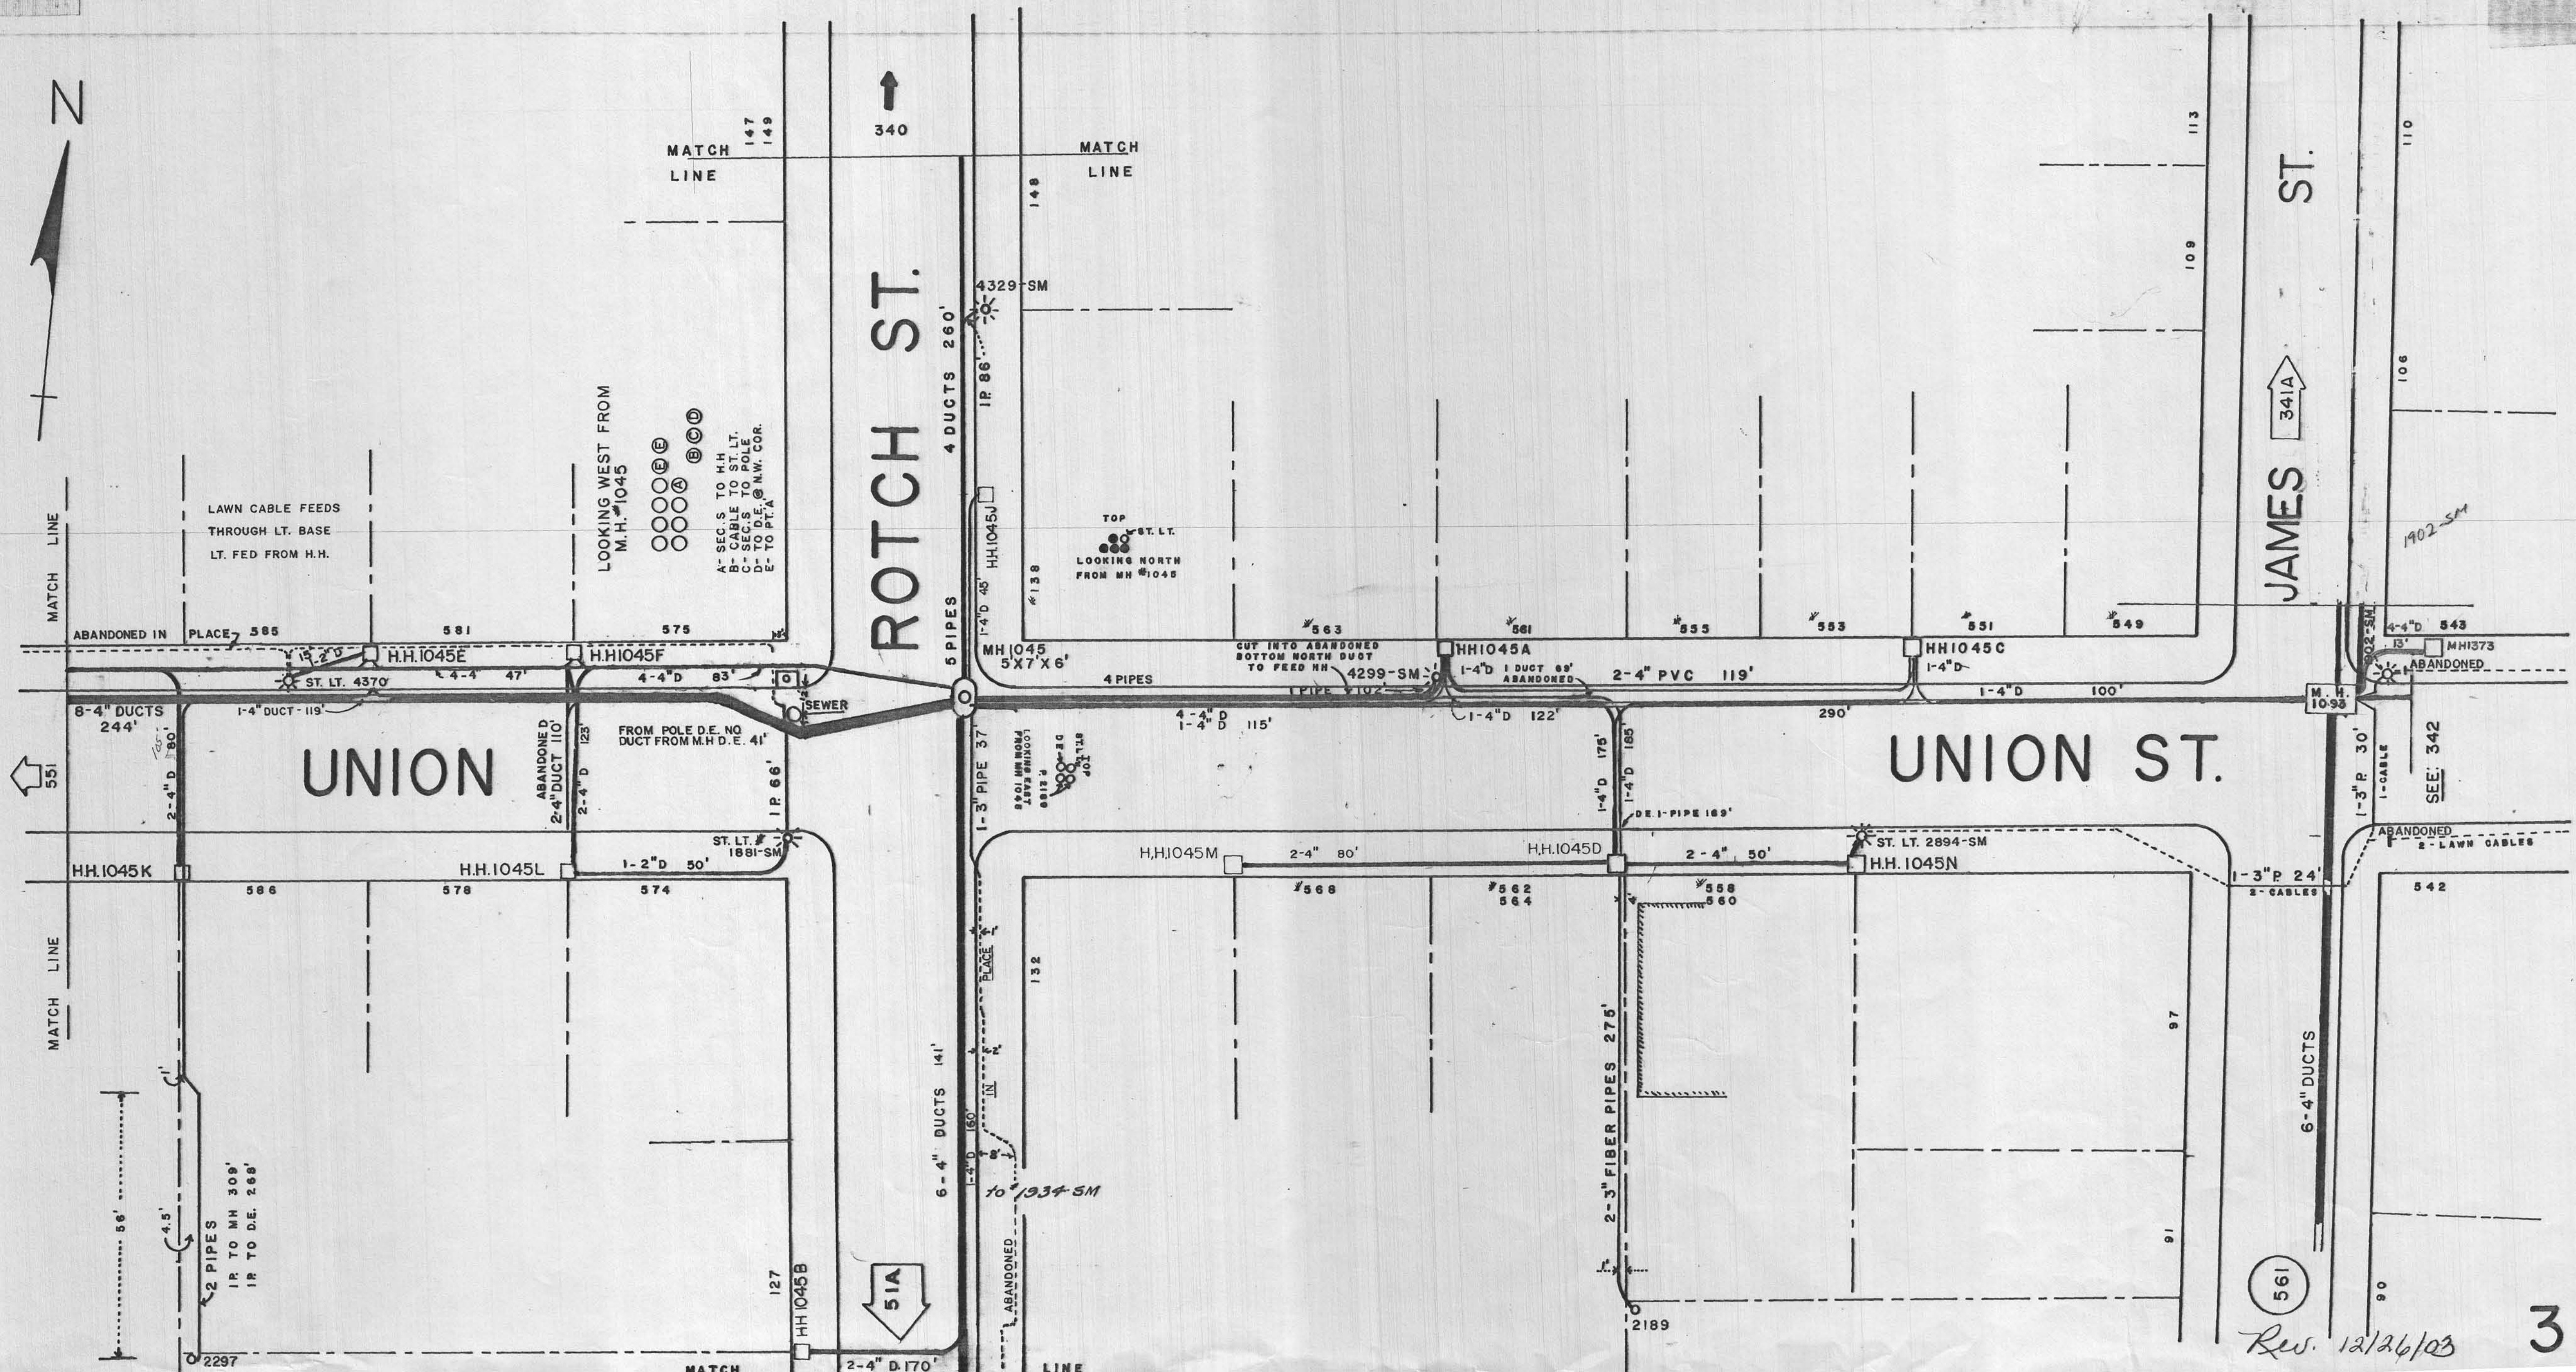

JAMES ST.

561

Rev. 12/26/03

341