

340

340

MAPLE ST. SH. 1 OF 2 SH. PLAN NO. E. 1876

SCALE 1"=20 FT. JUNE 14, 1930

PLAN ACCOMPANYING PETITION OF

NEW BEDFORD GAS & EDISON LIGHT CO.
TO LAY CONDUIT AND BUILD MANHOLES
MAPLE STREET

Water Main
Sewer
Gas Main


Hydrant
Tree
Pole

1930 Street Light * Present St. Lt.
Construction of previous yrs so marked
PROPOSED CONSTRUCTION MARKED 1930

ATLANTIC ST.

PARK ST.

CHANCERY

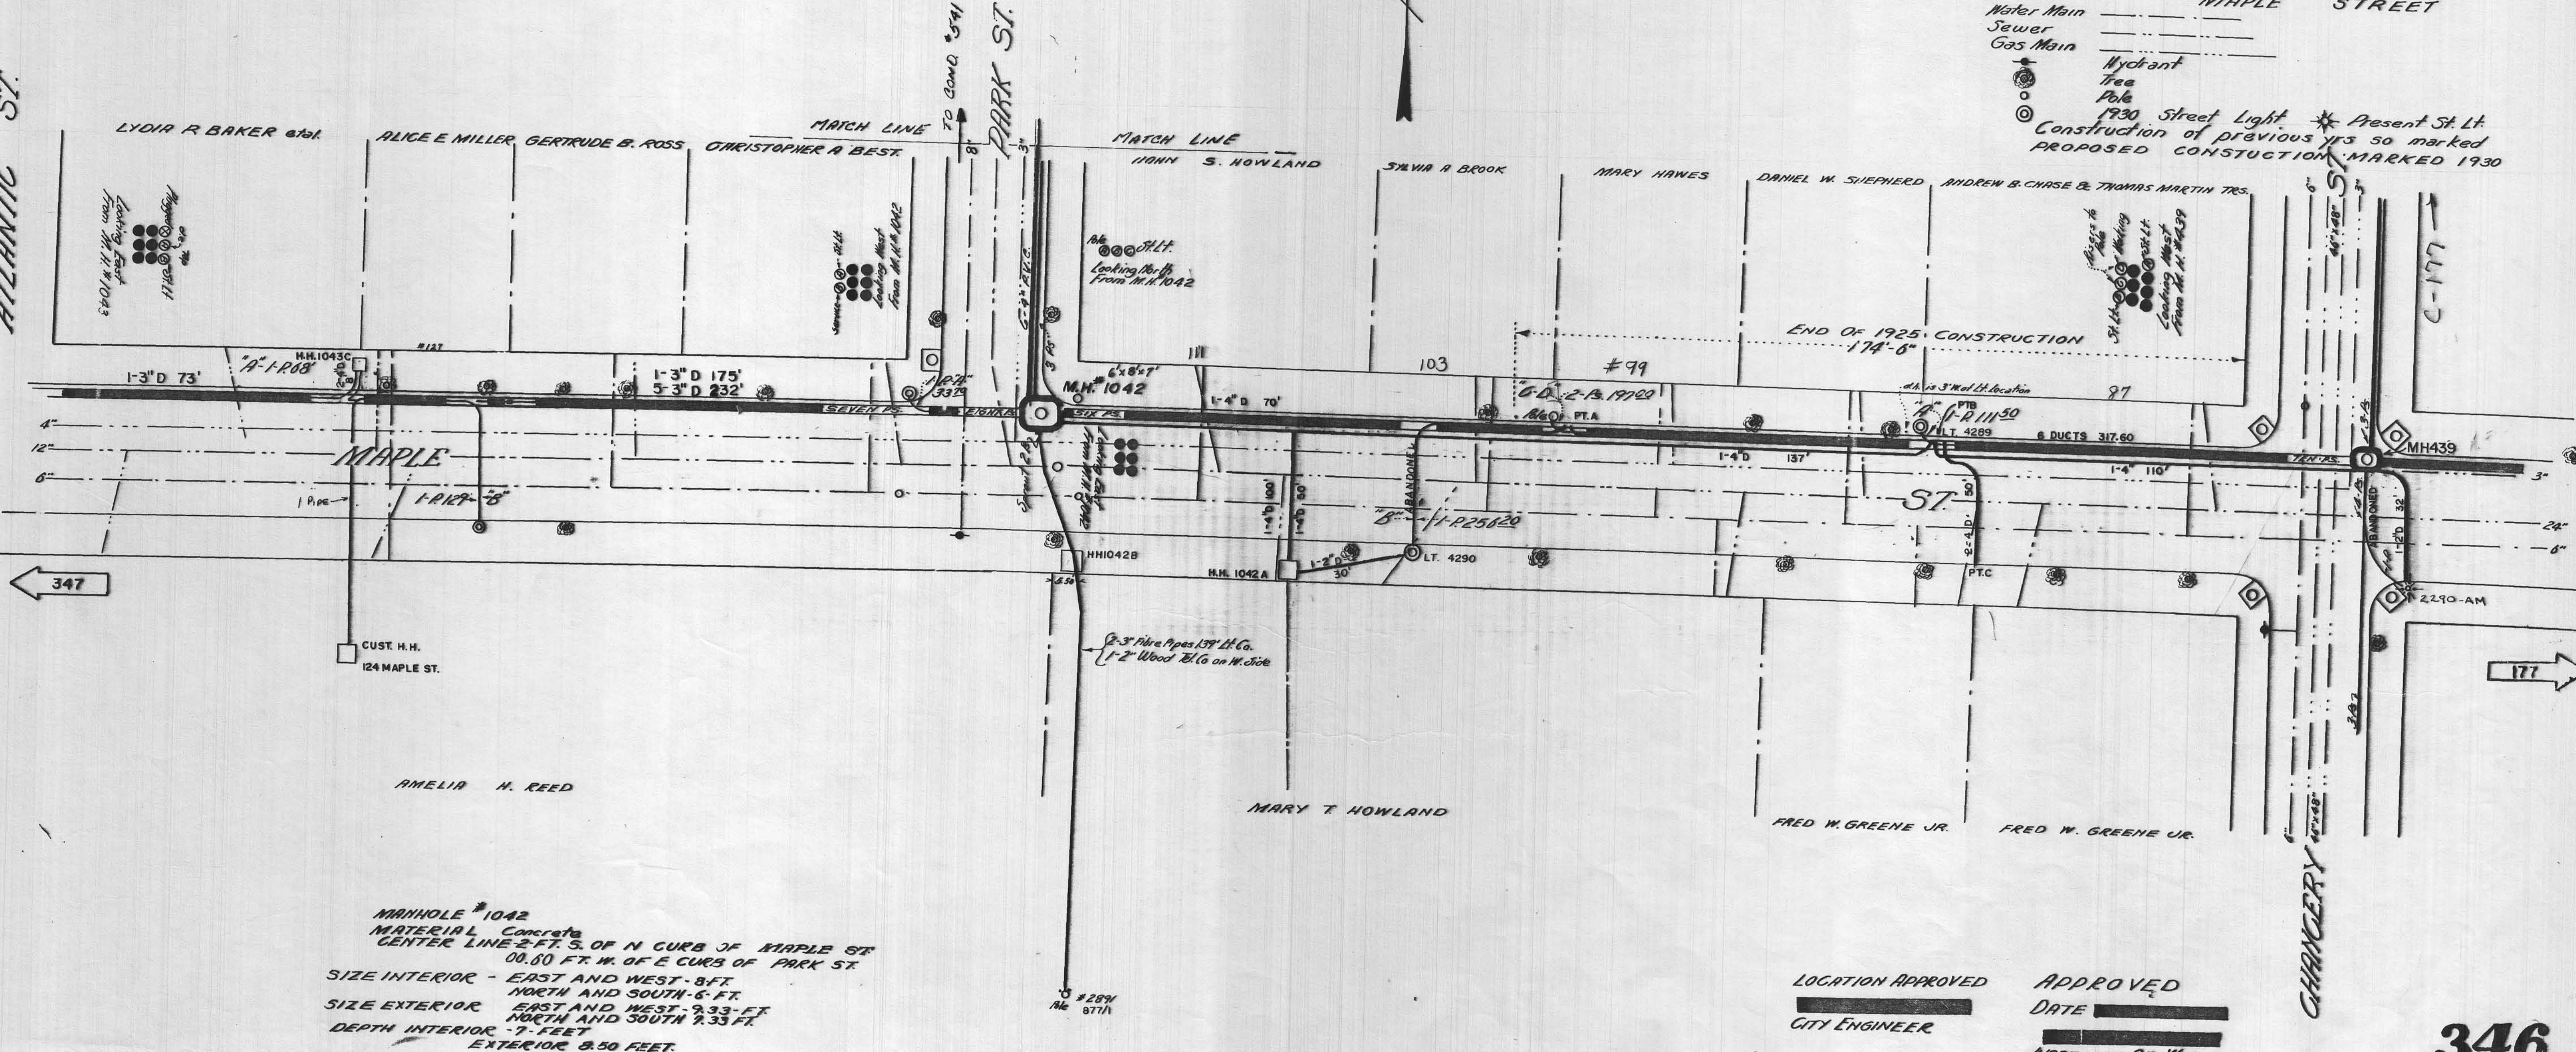

MANHOLE #1042
MATERIAL Concrete
CENTER LINE 2 FT. S. OF N CURB OF MAPLE ST
00.00 FT. W. OF E CURB OF PARK ST.
SIZE INTERIOR - EAST AND WEST 8 FT.
NORTH AND SOUTH 6 FT.
SIZE EXTERIOR EAST AND WEST 9.33 FT.
NORTH AND SOUTH 9.33 FT.
DEPTH INTERIOR 7 FEET
EXTERIOR 8.50 FEET.

LOCATION APPROVED
CITY ENGINEER

APPROVED
DATE
INSPECTOR OF WIRES
NEW BEDFORD, MASS

Rev: 8/16/01 per field check Res

Rev: 6/24/02

346