

349
LAWN CABLES & ST. LITS. ONLY

Wm. W. Pierce & et al. Elmer S. Langill et al.

ST.

ST.

ST.

ROCKDALE


AVENUE
351 →

BEDFORD

RYAN

CARROLL

SHEET LINE "A"

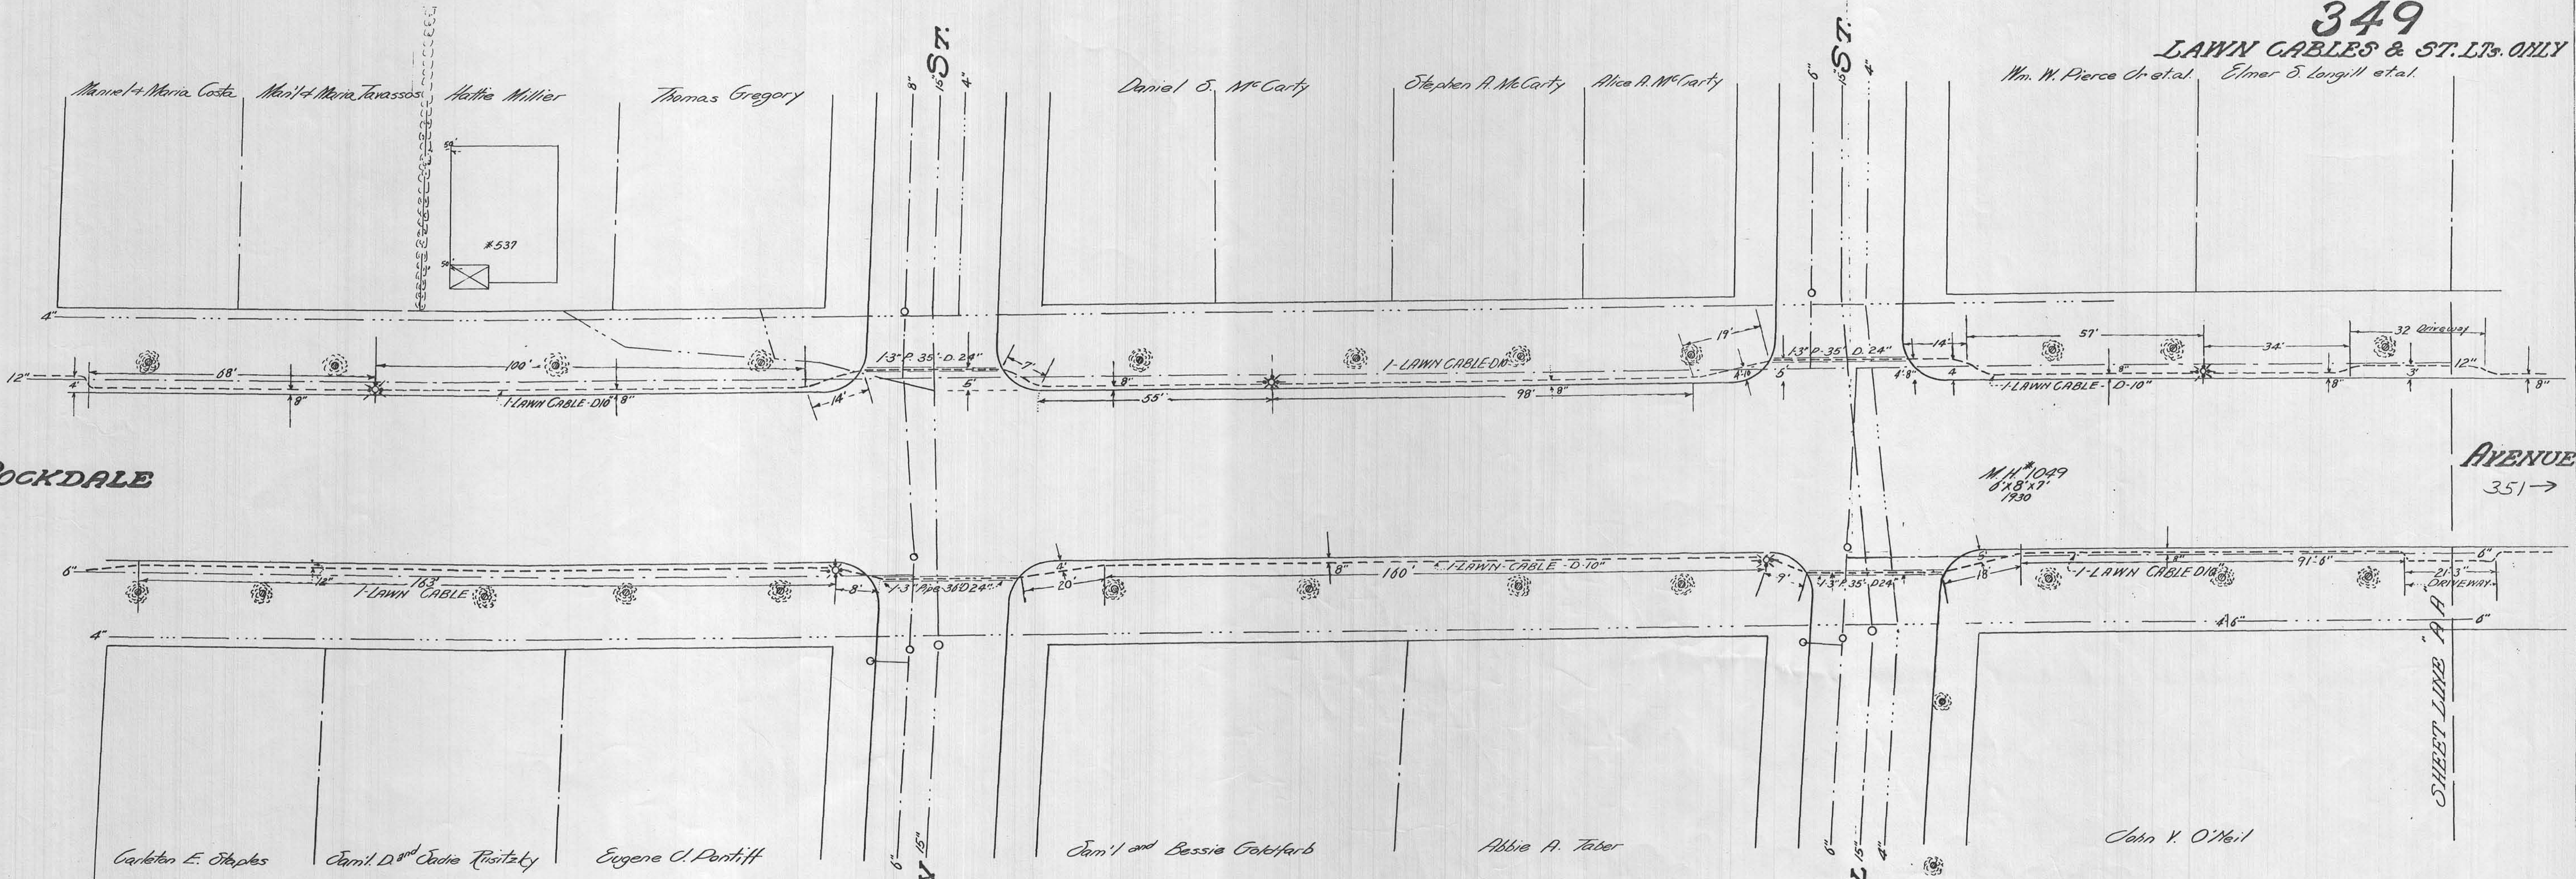

LOCATION APPROVED
CITY ENGINEER

APPROVED
DATE
INSPECTOR OF WIRES
NEW BEDFORD, MASS.