

350

APPROVED

DATE

INSPECTOR OF WIRES
NEW BEDFORD, MASS.

LOCATION APPROVED

CITY ENGINEER


BEDFORD ST.

FARM ST.

ST.

ALLEN

BEDFORD ST.

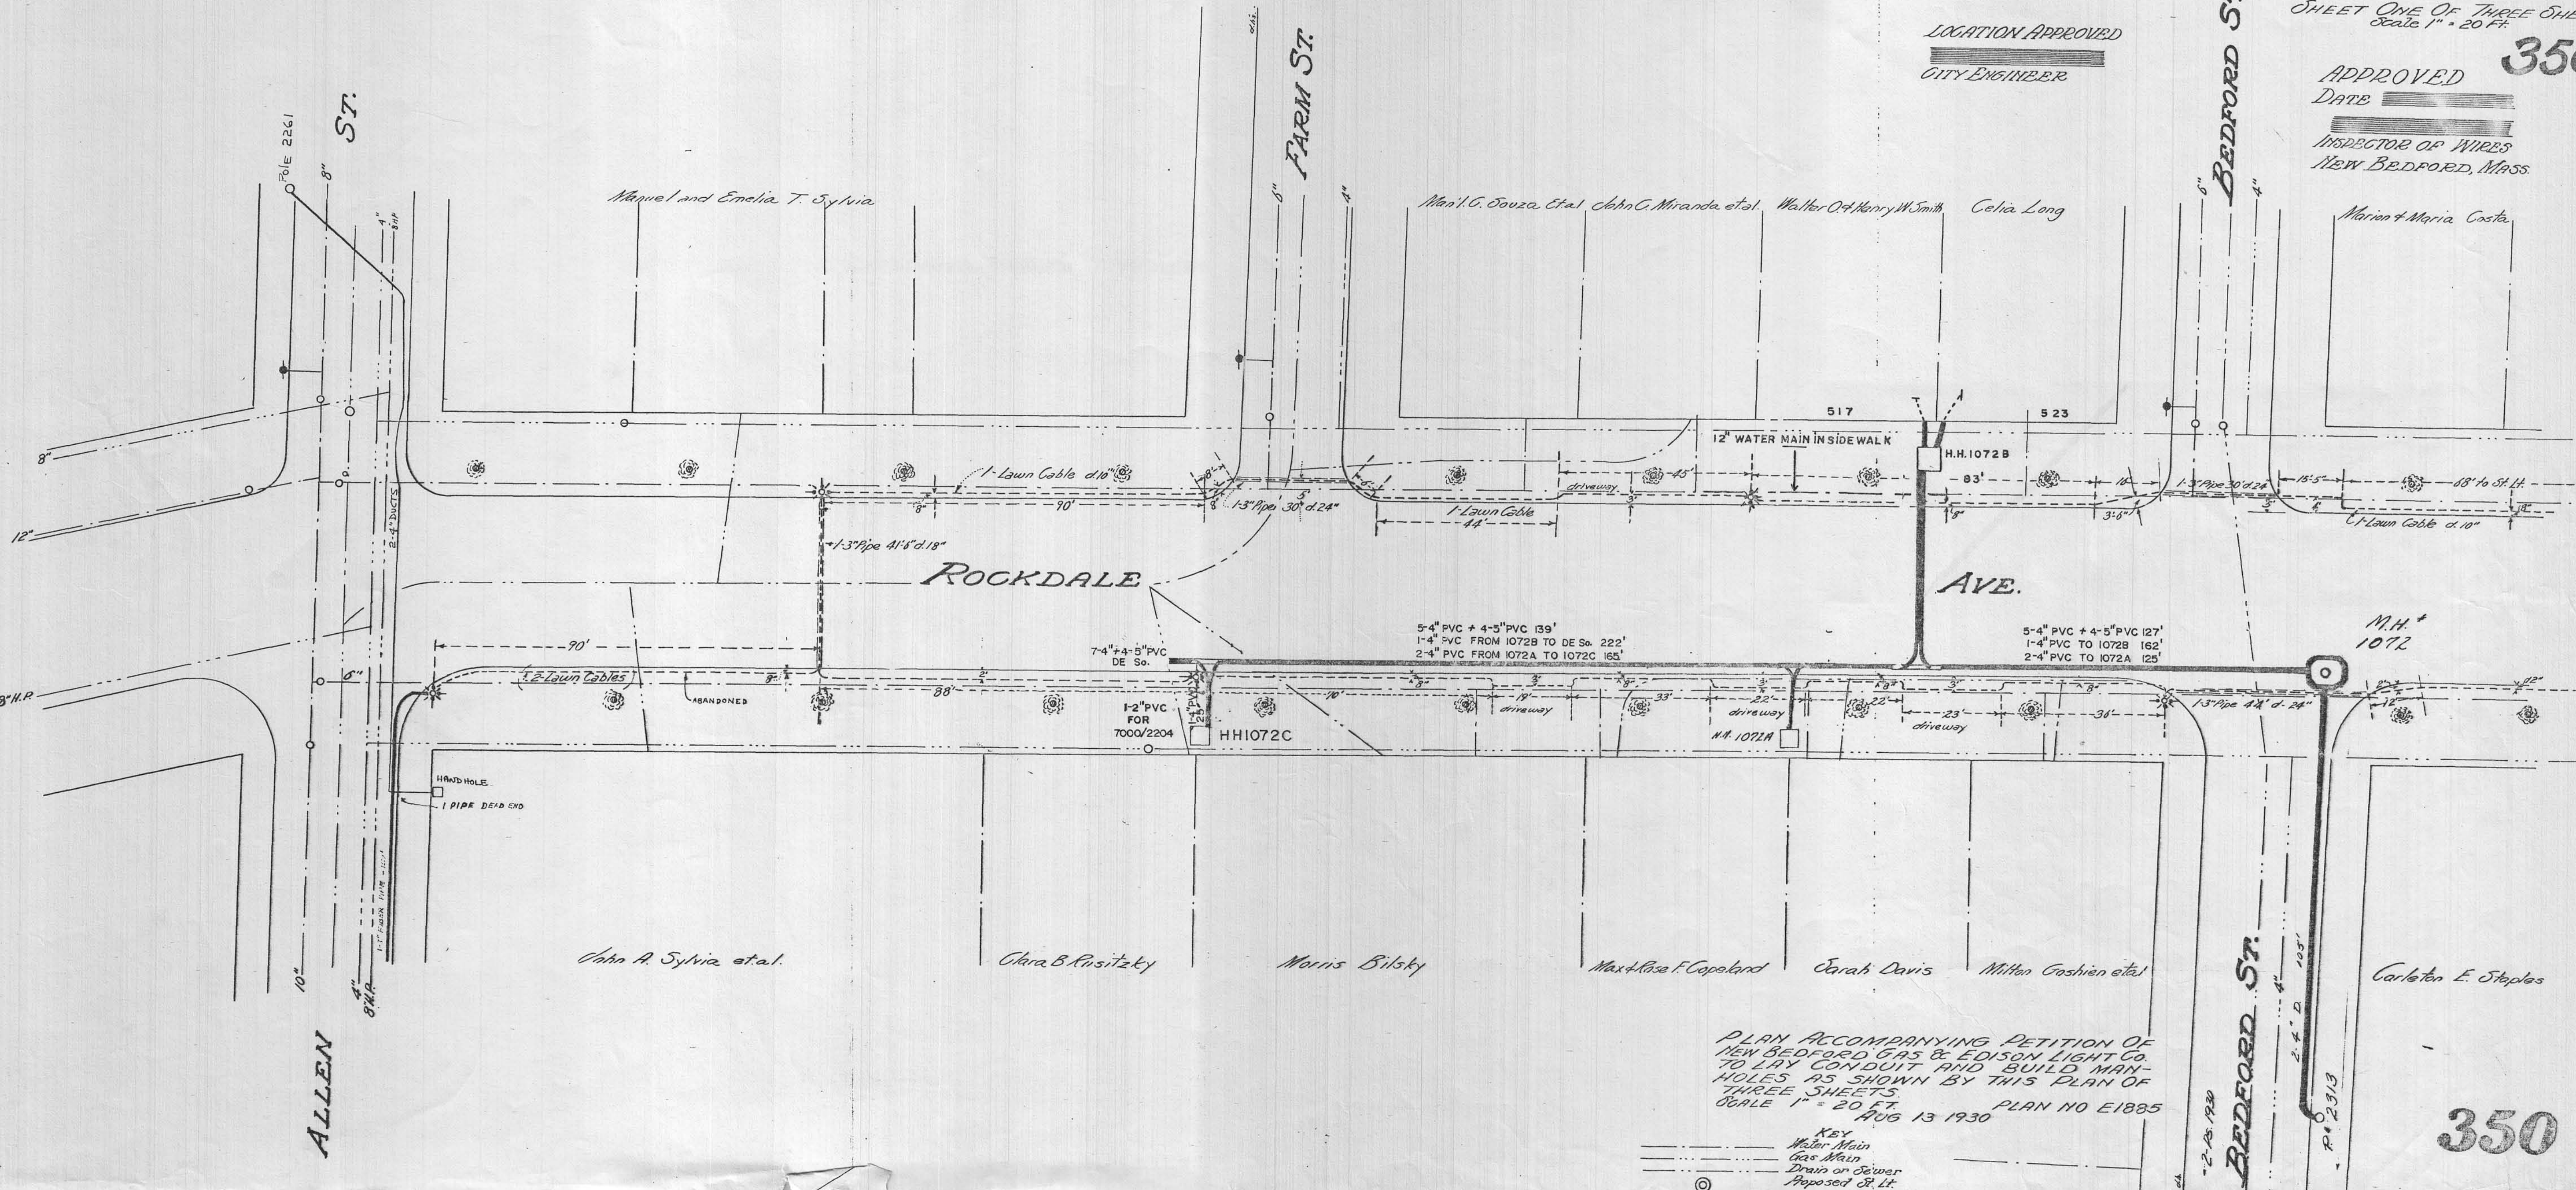

PLAN ACCOMPANYING PETITION OF
NEW BEDFORD GAS & EDISON LIGHT CO.
TO LAY CONDUIT AND BUILD MAN-
HOLES AS SHOWN BY THIS PLAN OF
THREE SHEETS.
SCALE 1" = 20 FT. AUG 13 1930 PLAN NO E1885

KEY
Water Main
Gas Main
Drain or Sewer
Proposed St. Lt.

350