


COURT ST. SHEET THREE OF THREE SHEETS
PLAN No. E 1898 APRIL 20, 1931

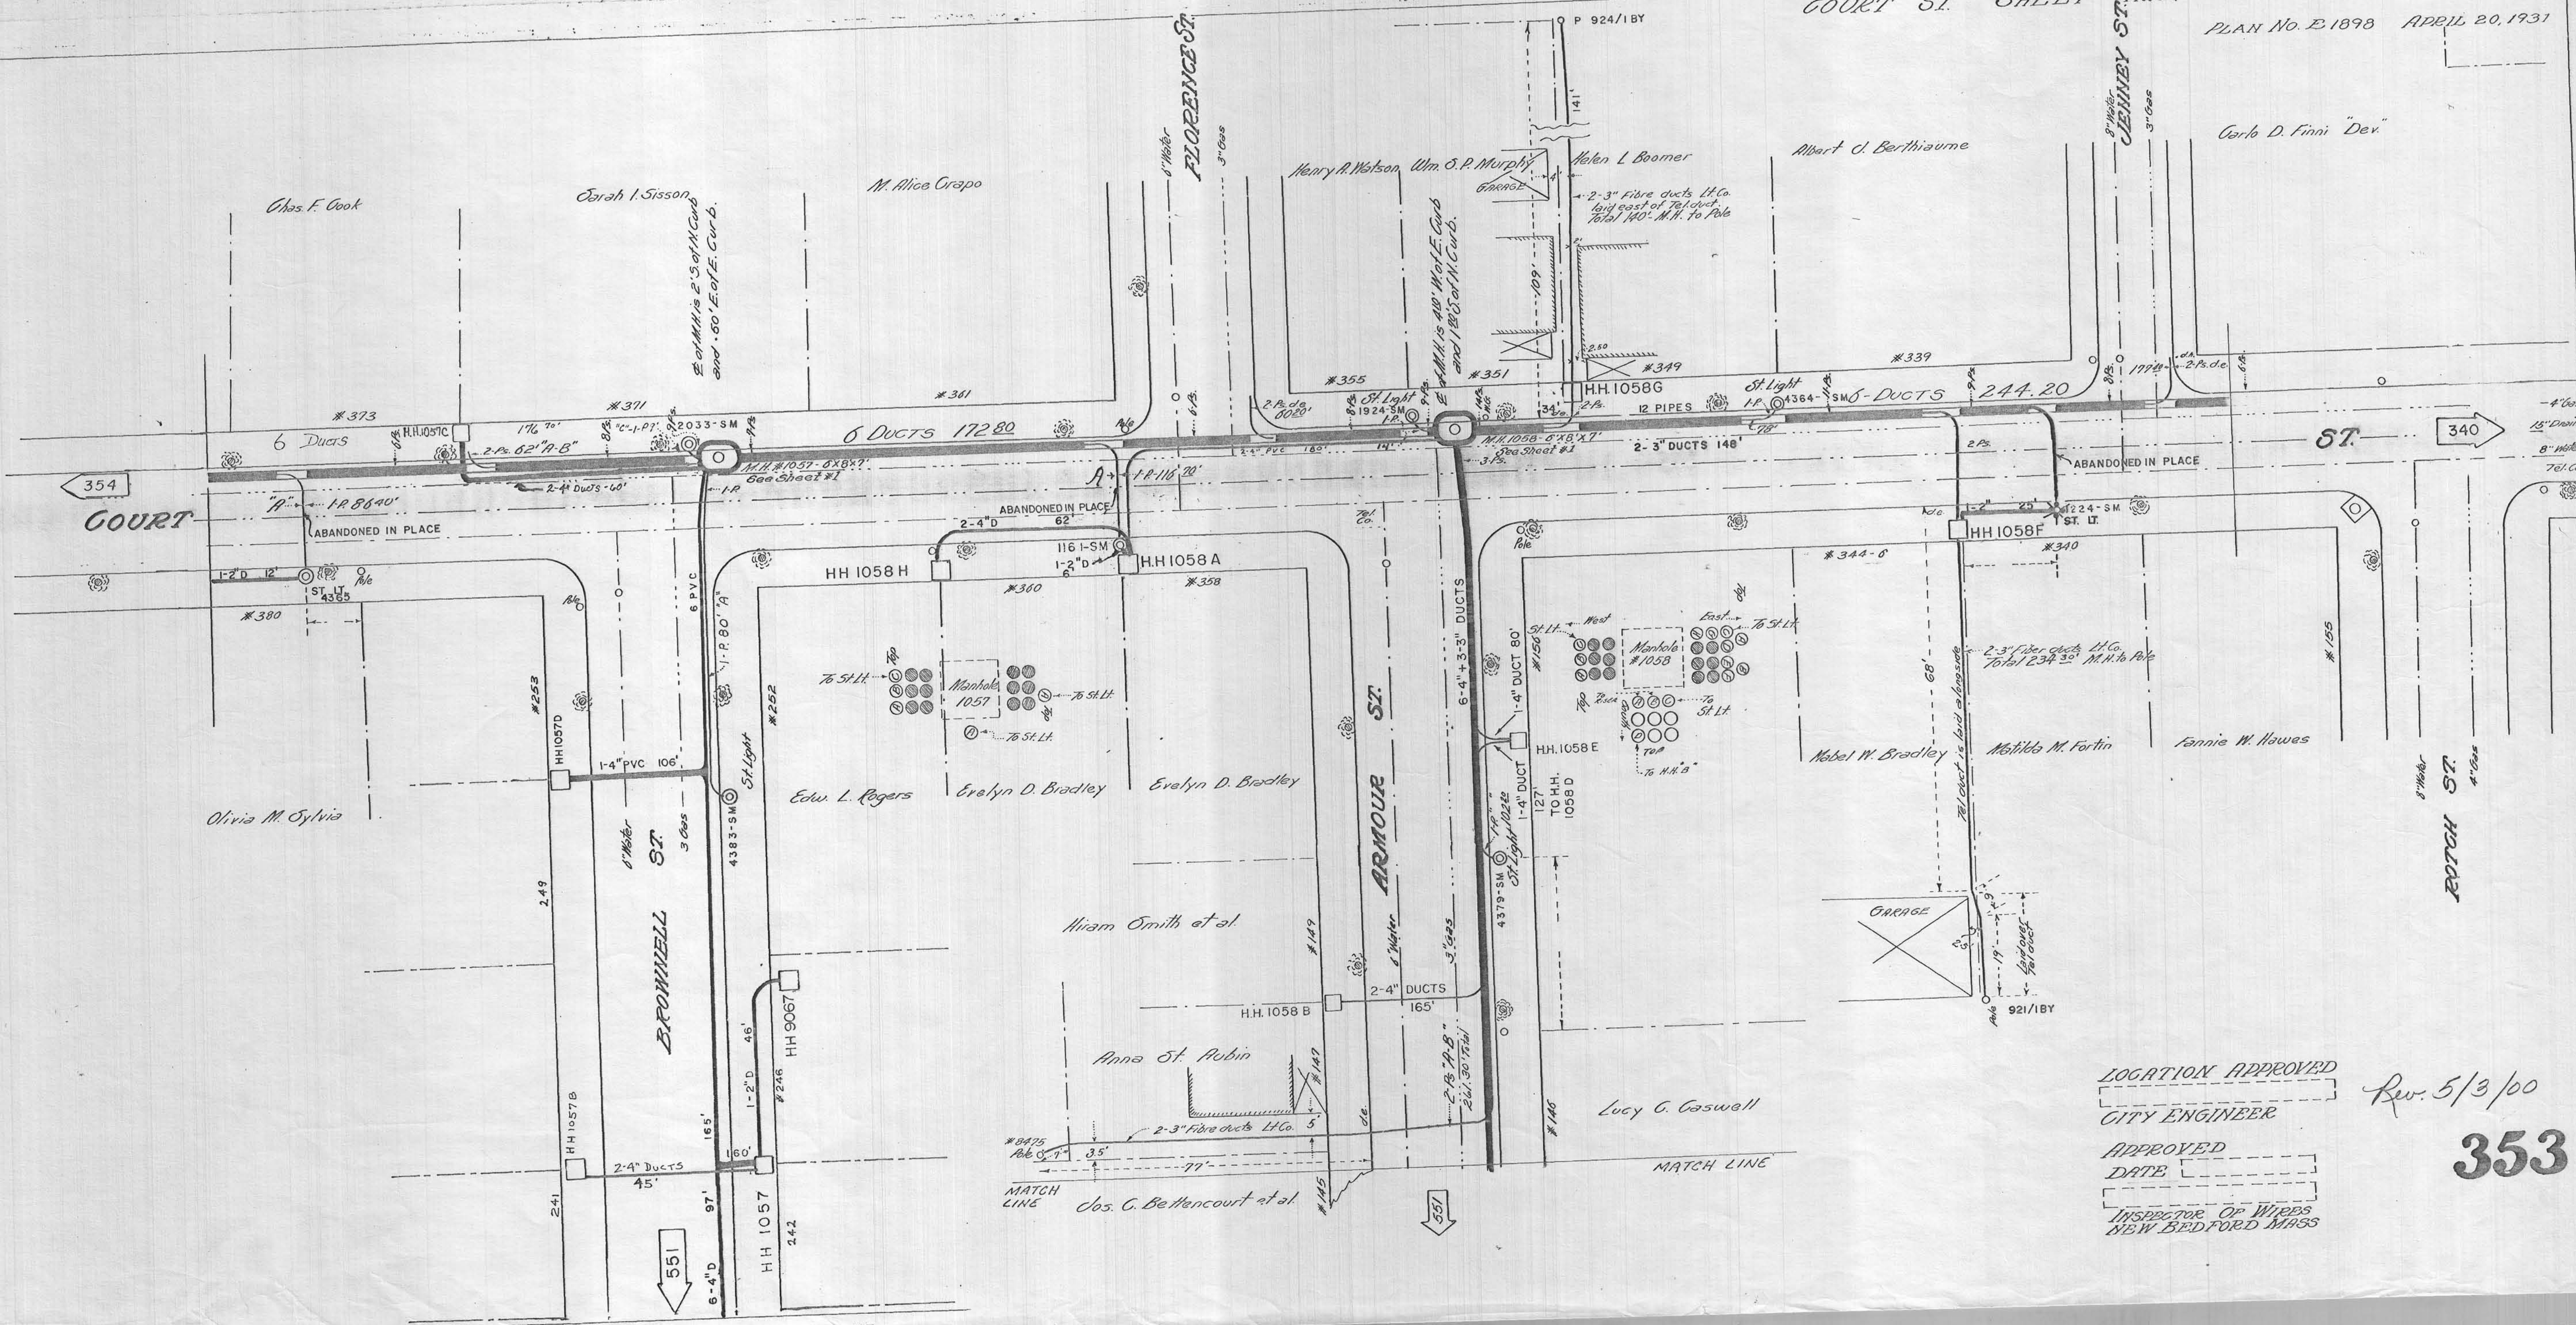

LOCATION APPROVED
CITY ENGINEER
APPROVED
DATE
INSPECTOR OF WIRES
NEW BEDFORD MASS

Rev. 5/3/00
353