


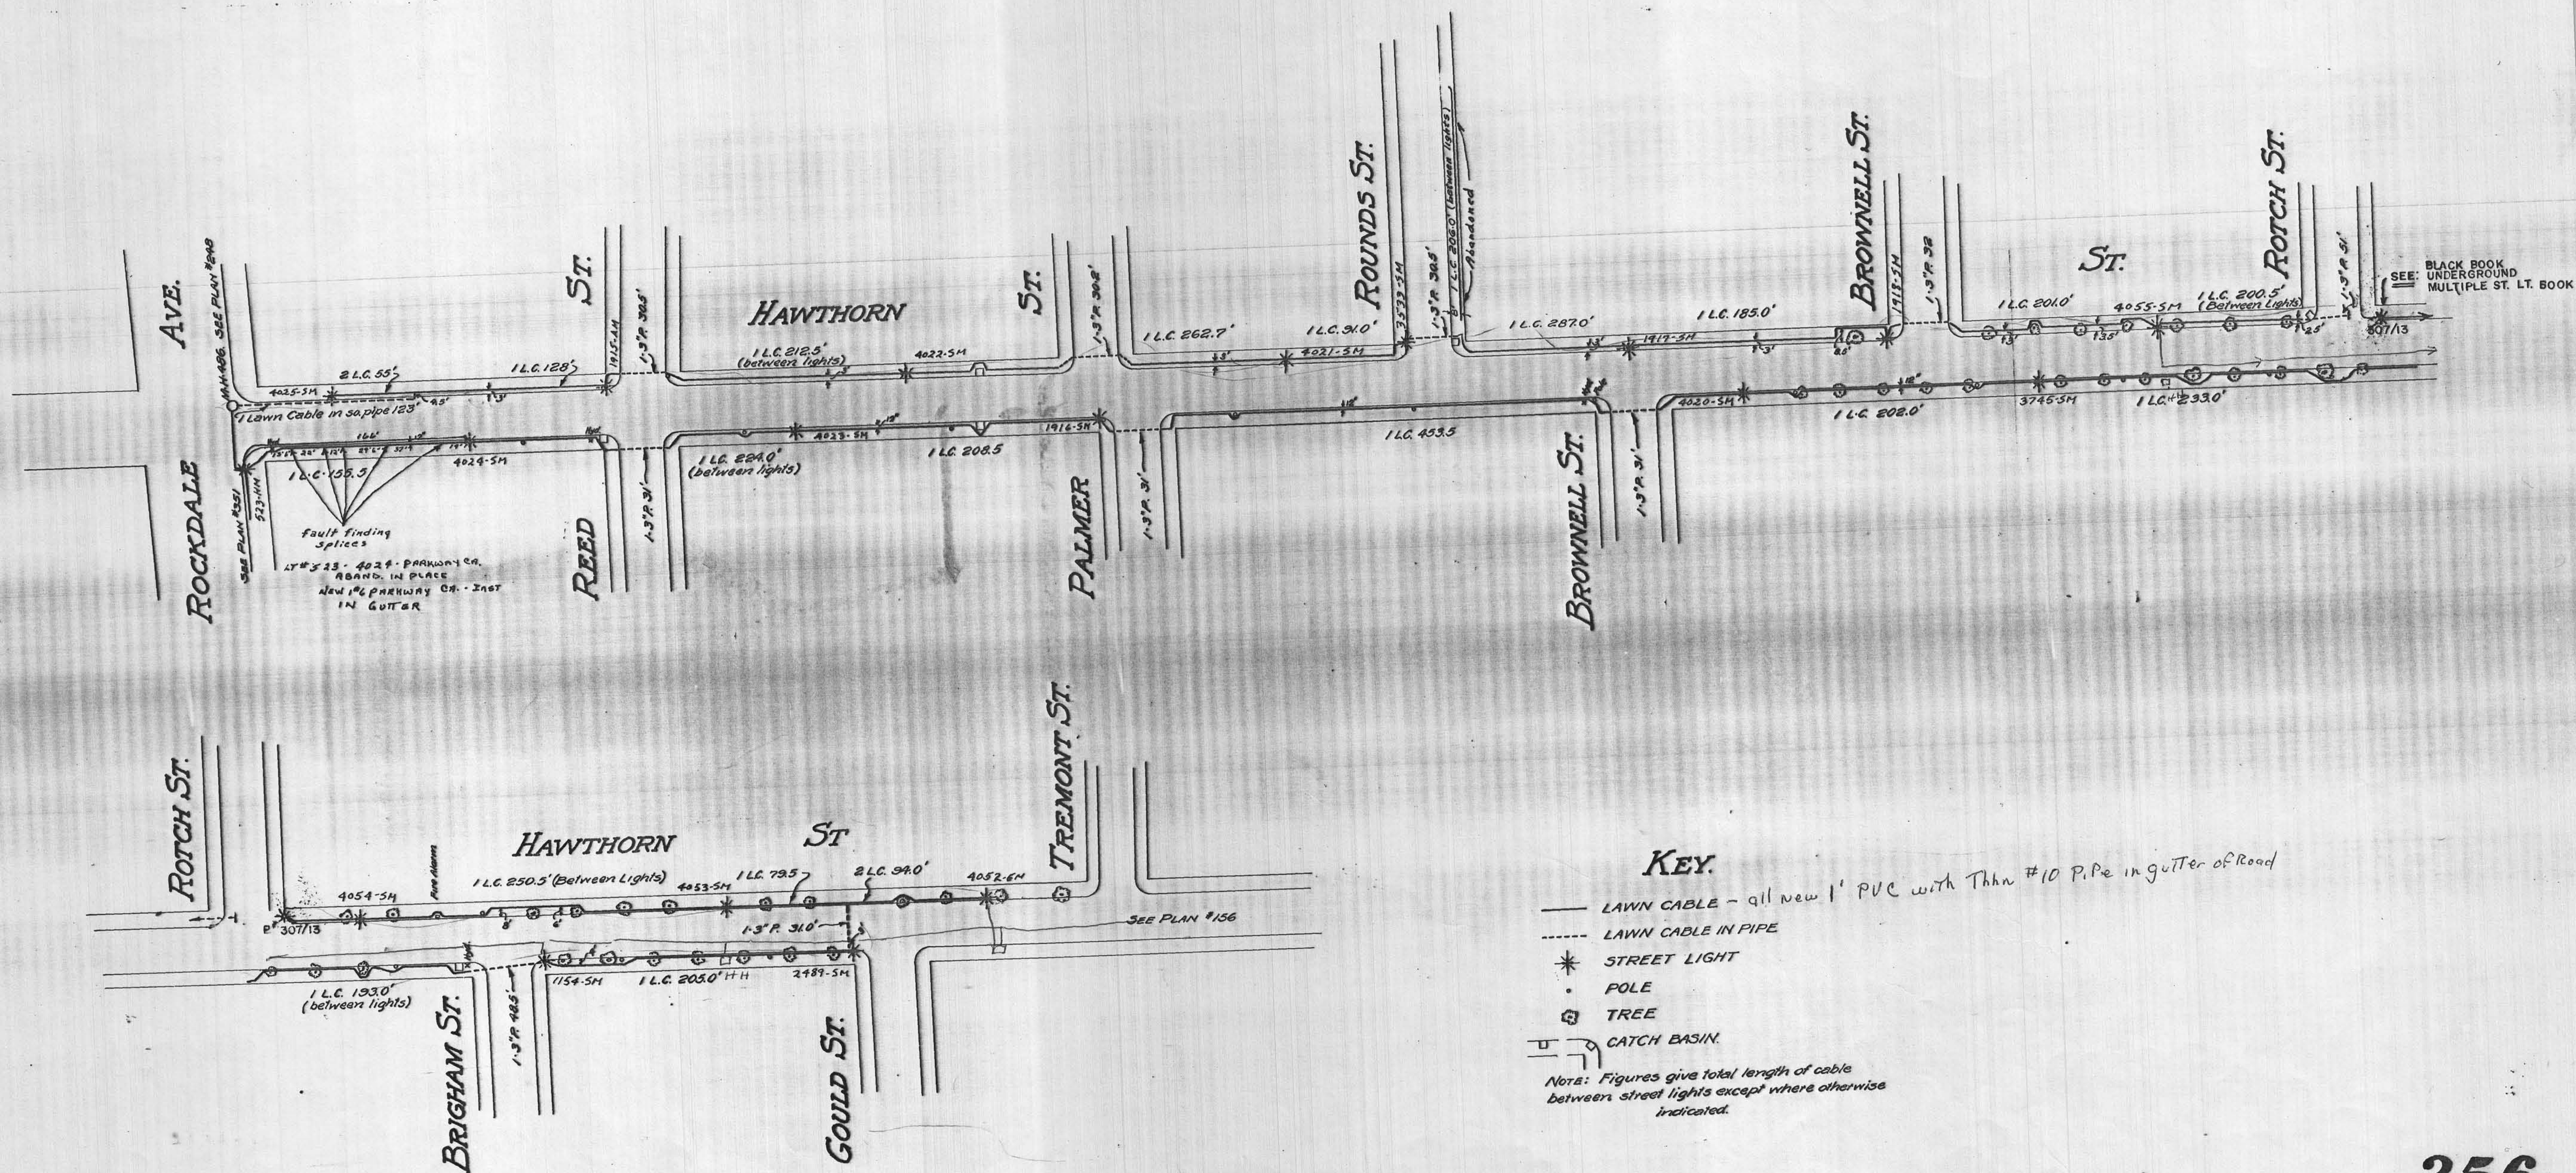

356

Rev. 5/22/01