


COFFIN AVE.

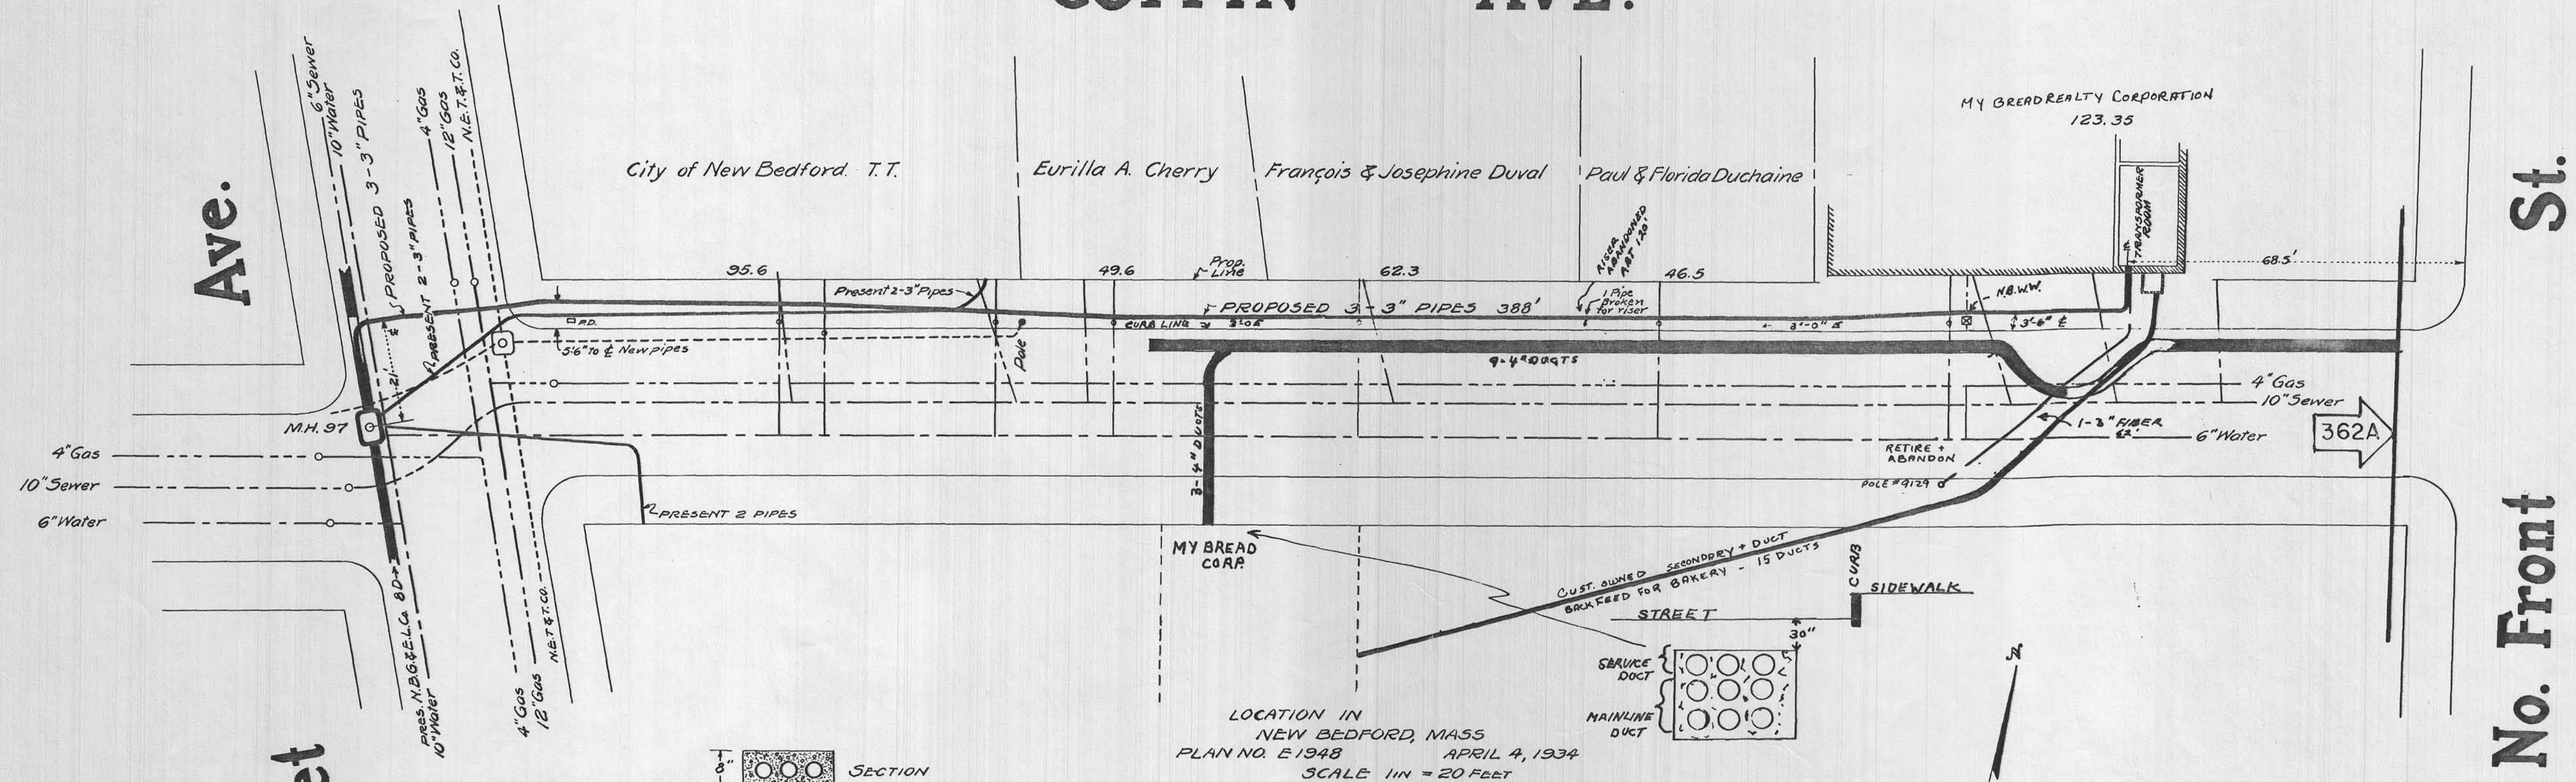

Ave.

Acushnet

St.

No. Front

362