


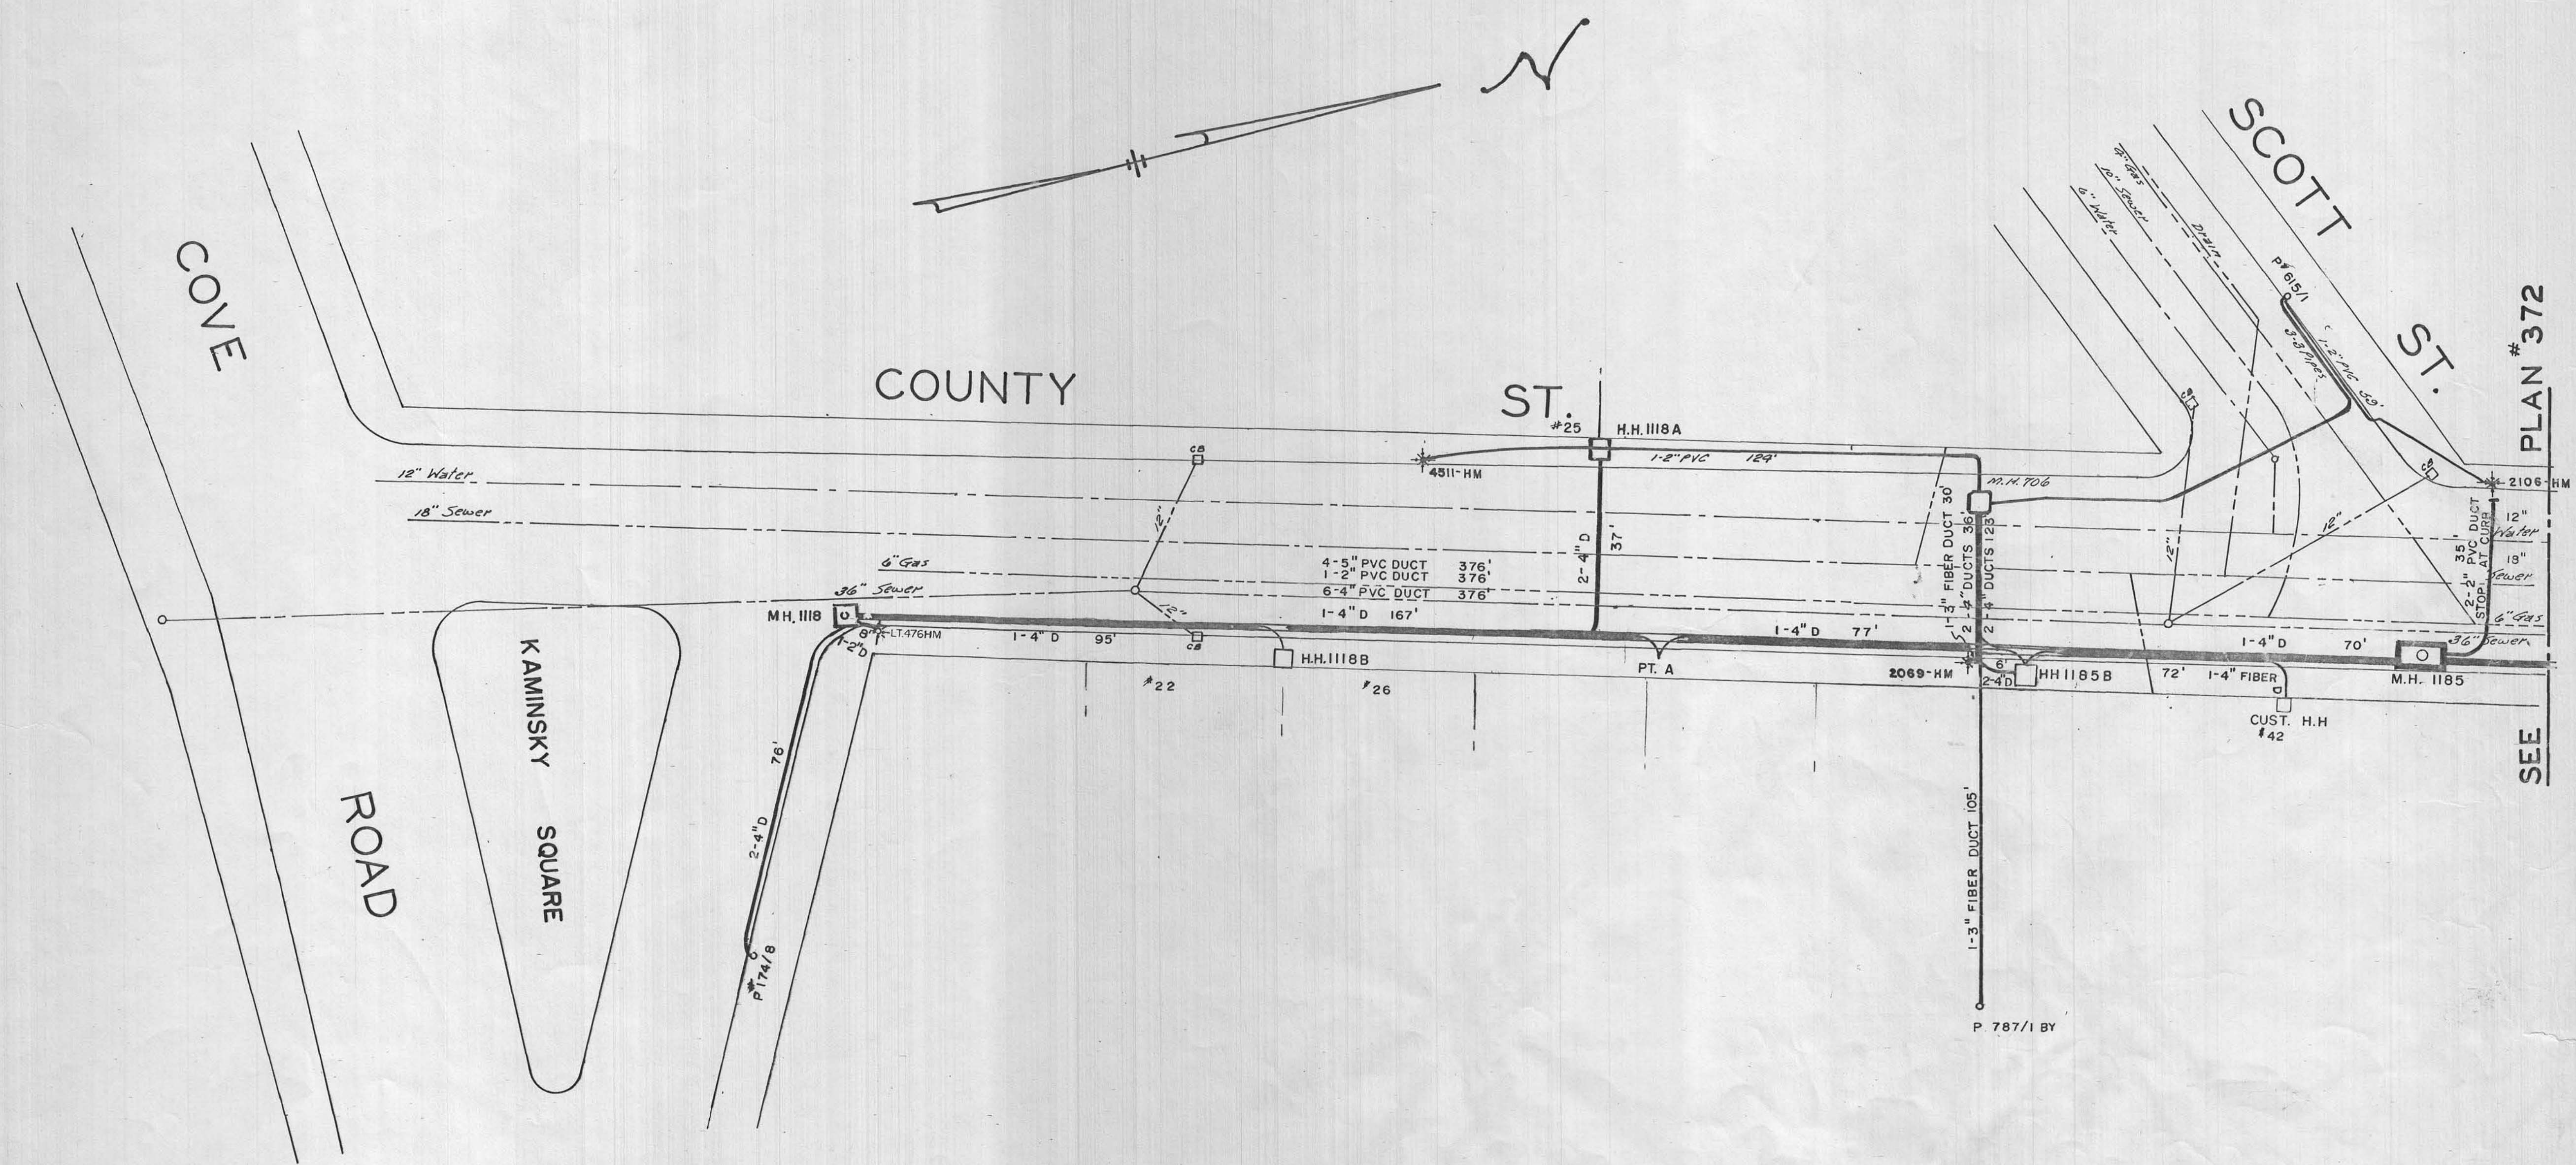

PLAN #372

SEE