


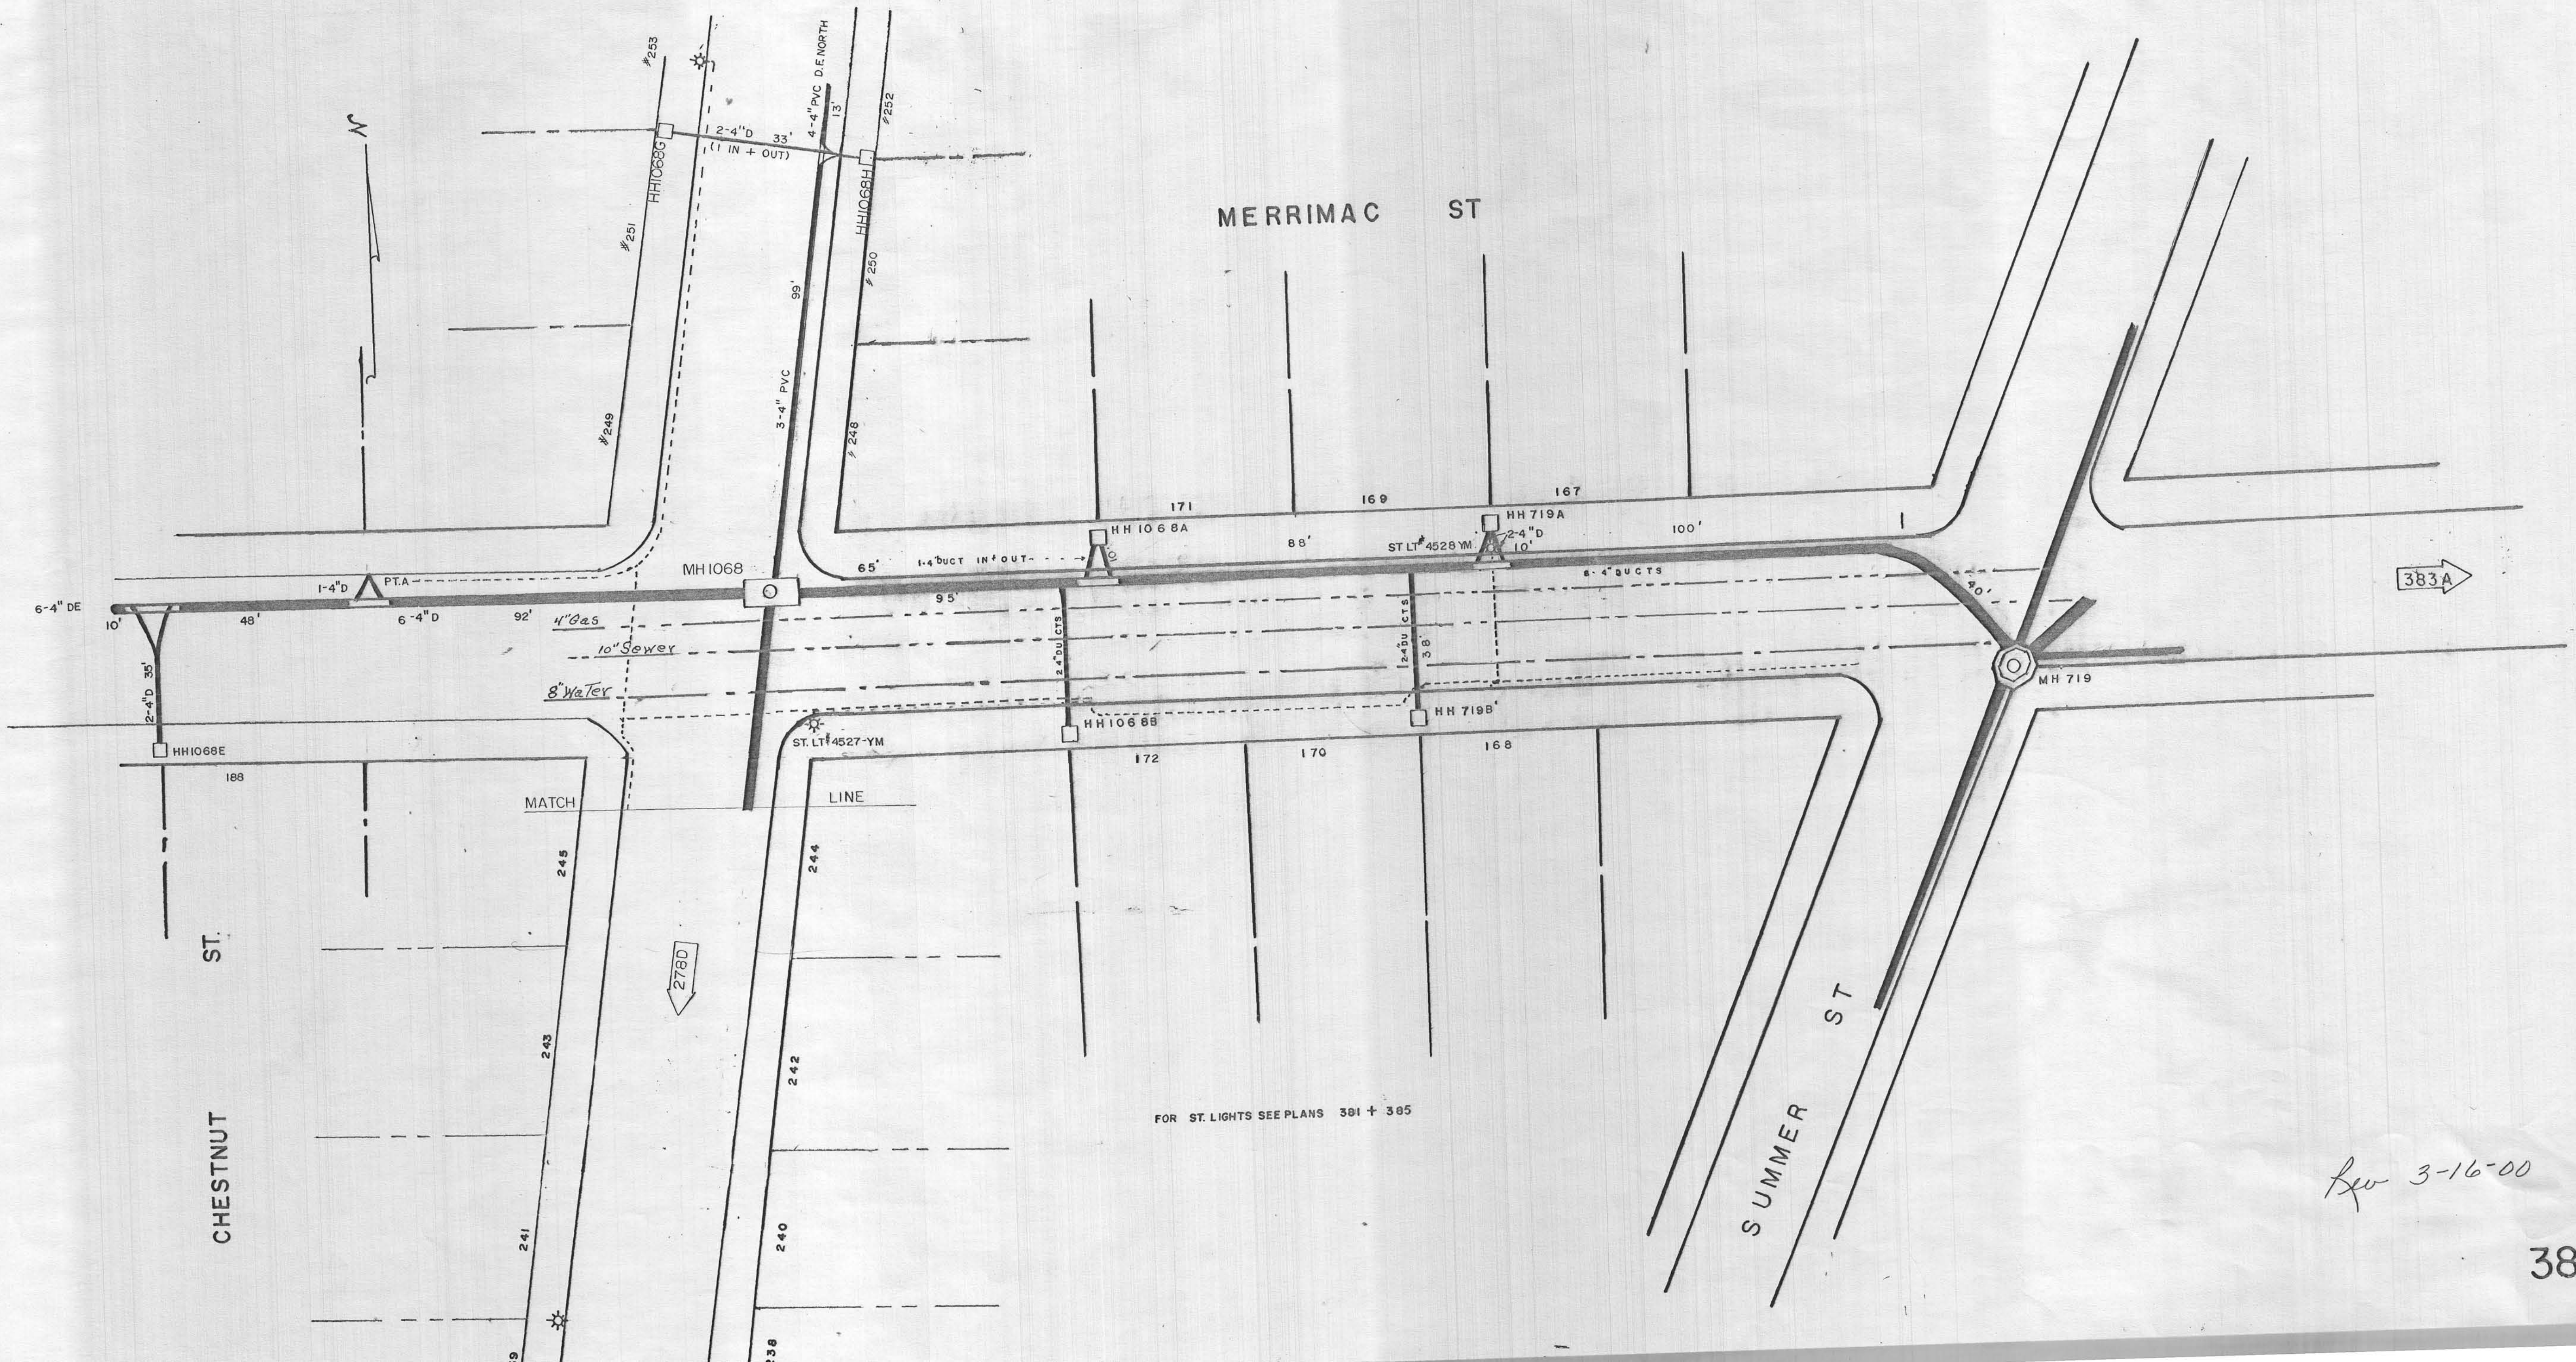

FOR ST. LIGHTS SEE PLANS 381 + 385

Rev 3-16-00

383B