

Branscomb St.

George V. Yankopoulos

Marie Louise Bissof

Harwich St.

ACUSHNET


Arsene Roberge

Ave.

Dawson St.

SHEET-11 OF 12 SHEETS

Fredrick B. Harves Etali

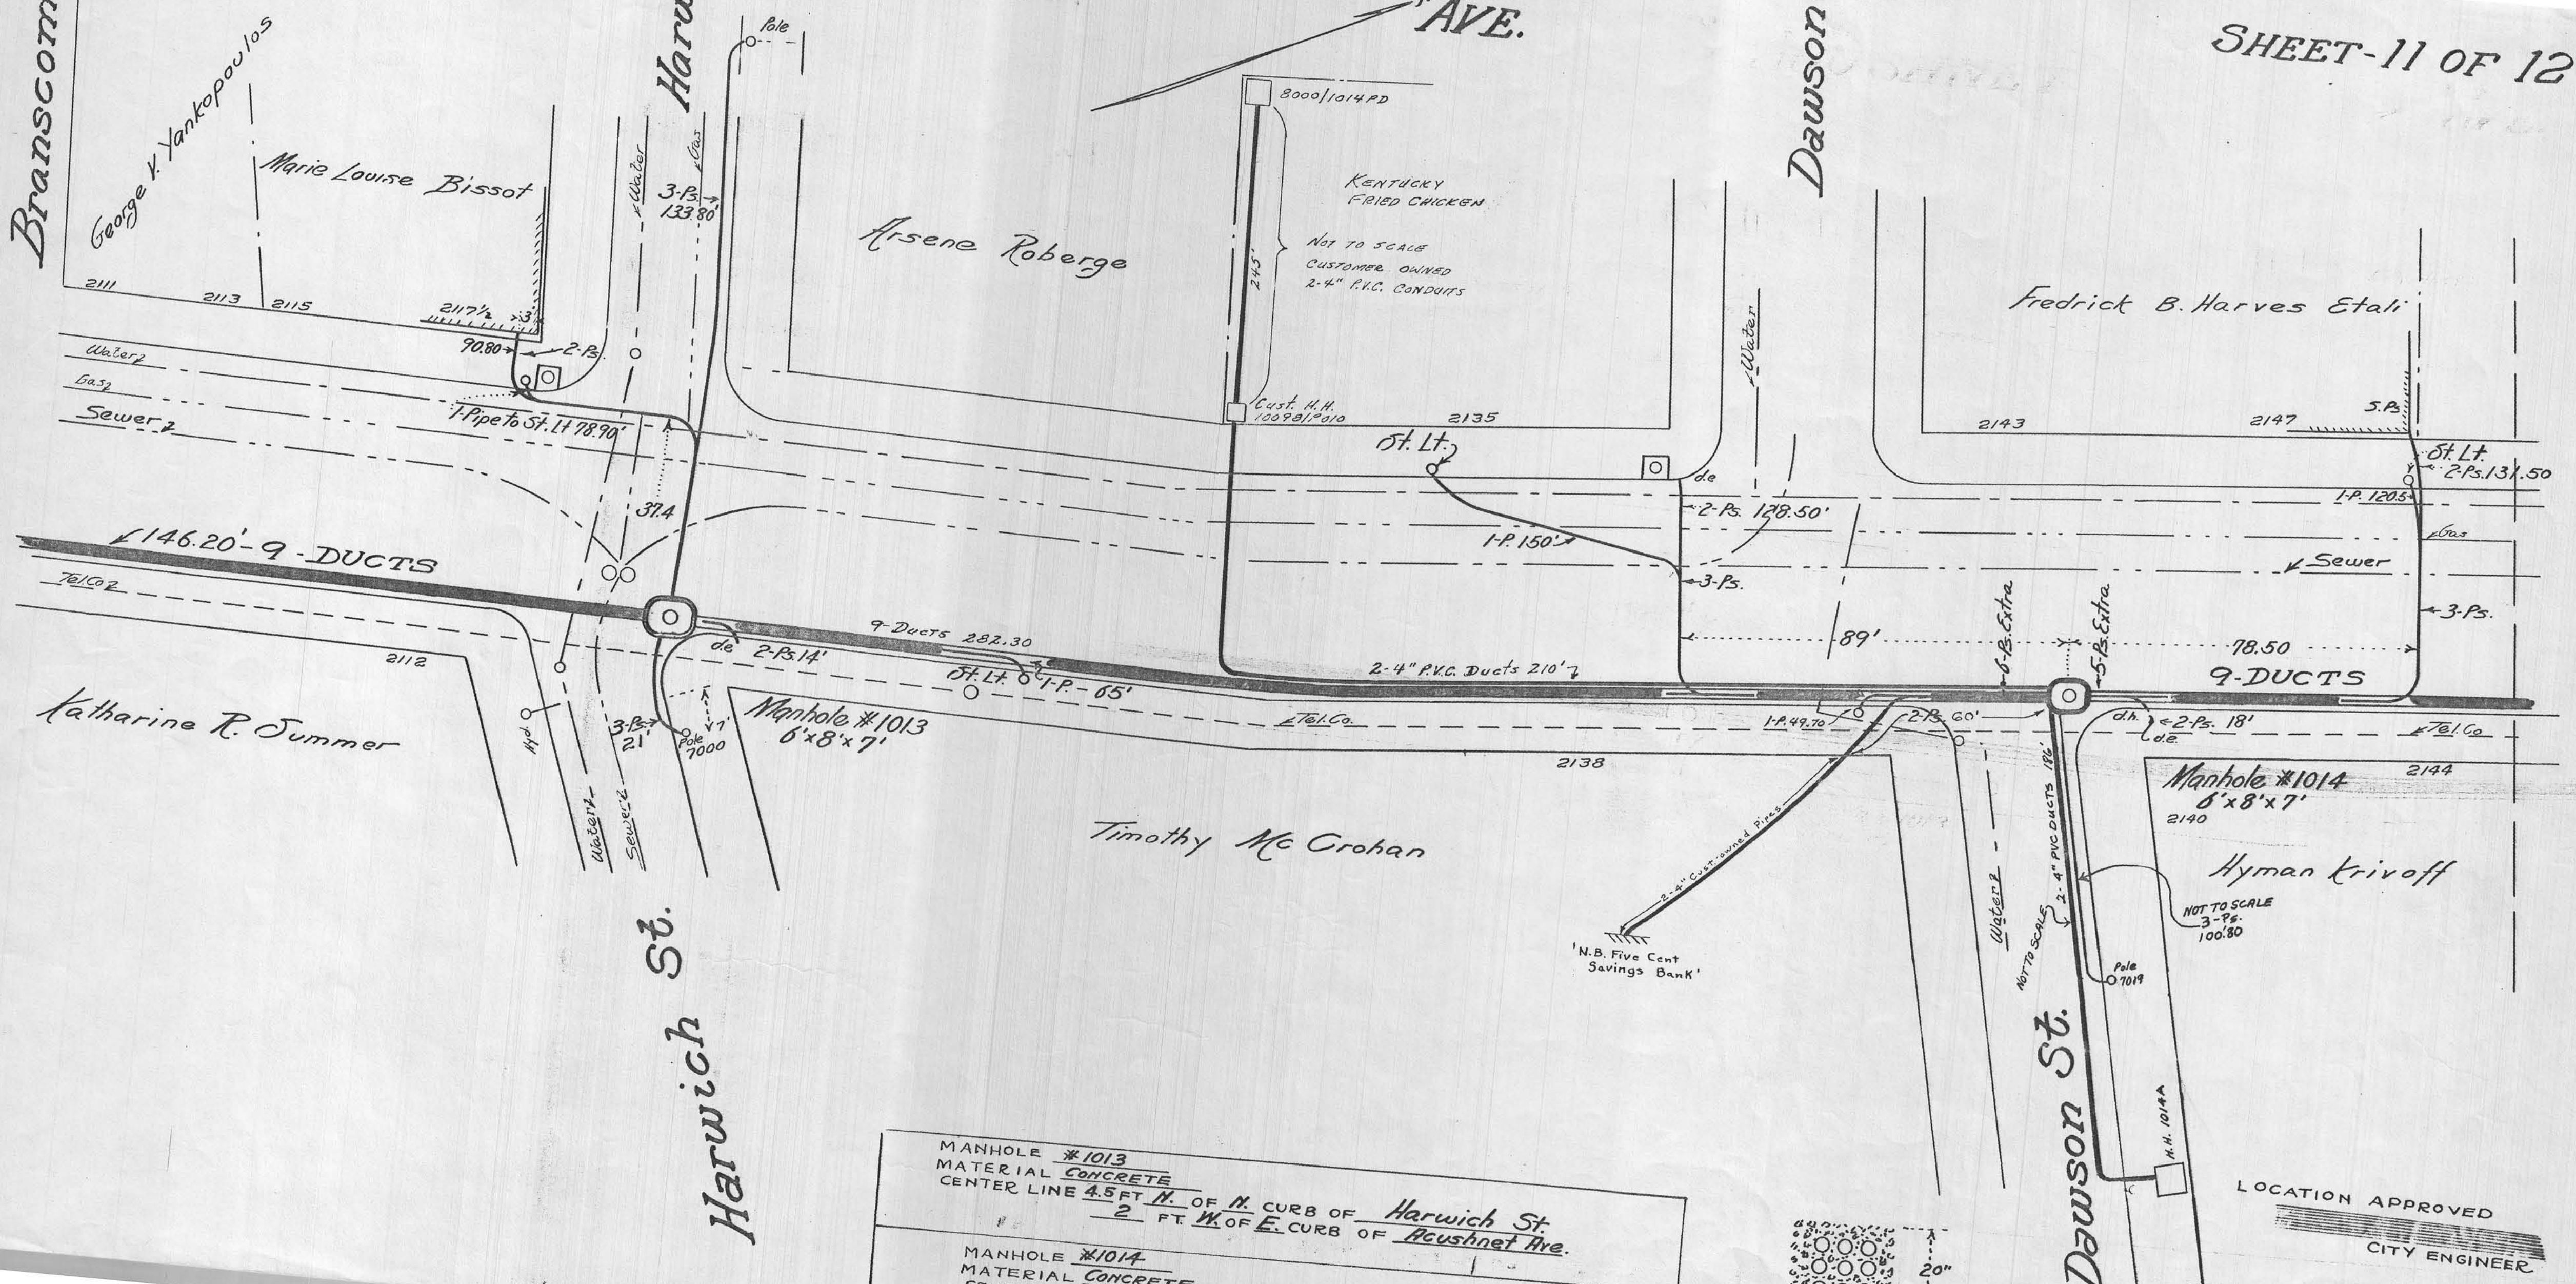

MANHOLE #1013
MATERIAL CONCRETE
CENTER LINE 4.5 FT. N. OF N. CURB OF Harwich St
2 FT. W. OF E. CURB OF Acushnet Ave.

MANHOLE #1014
MATERIAL CONCRETE
CENTER LINE 0.0 FT. N.

LOCATION APPROVED
CITY ENGINEER