

MBER

IRVINE, CALIFORNIA
DAR
5 LINE

DRAWING NUMBER

412

PLAN HOLD CORPORATION • IRVINE, CALIFORNIA
REDORDER BY NUMBER 070AR
POSITION EDGE OF PRINT ON THIS LINE

DRAWING NUMBER

PLAN HOLD CORPORATION • IRVINE, CALIFORNIA
REDORDER BY NUMBER 070AR
POSITION EDGE OF PRINT ON THIS LINE


DRAWING NUMBER

PLAN HOLD CORPORATION • IRVINE, CALIFORNIA
REDORDER BY NUMBER 070AR
POSITION EDGE OF PRINT ON THIS LINE

DRAWING NUMBER

412

PLAN HOLD CORPORATION • IRVINE, CALIFORNIA
REDORDER BY NUMBER 070AR
POSITION EDGE OF PRINT ON THIS LINE

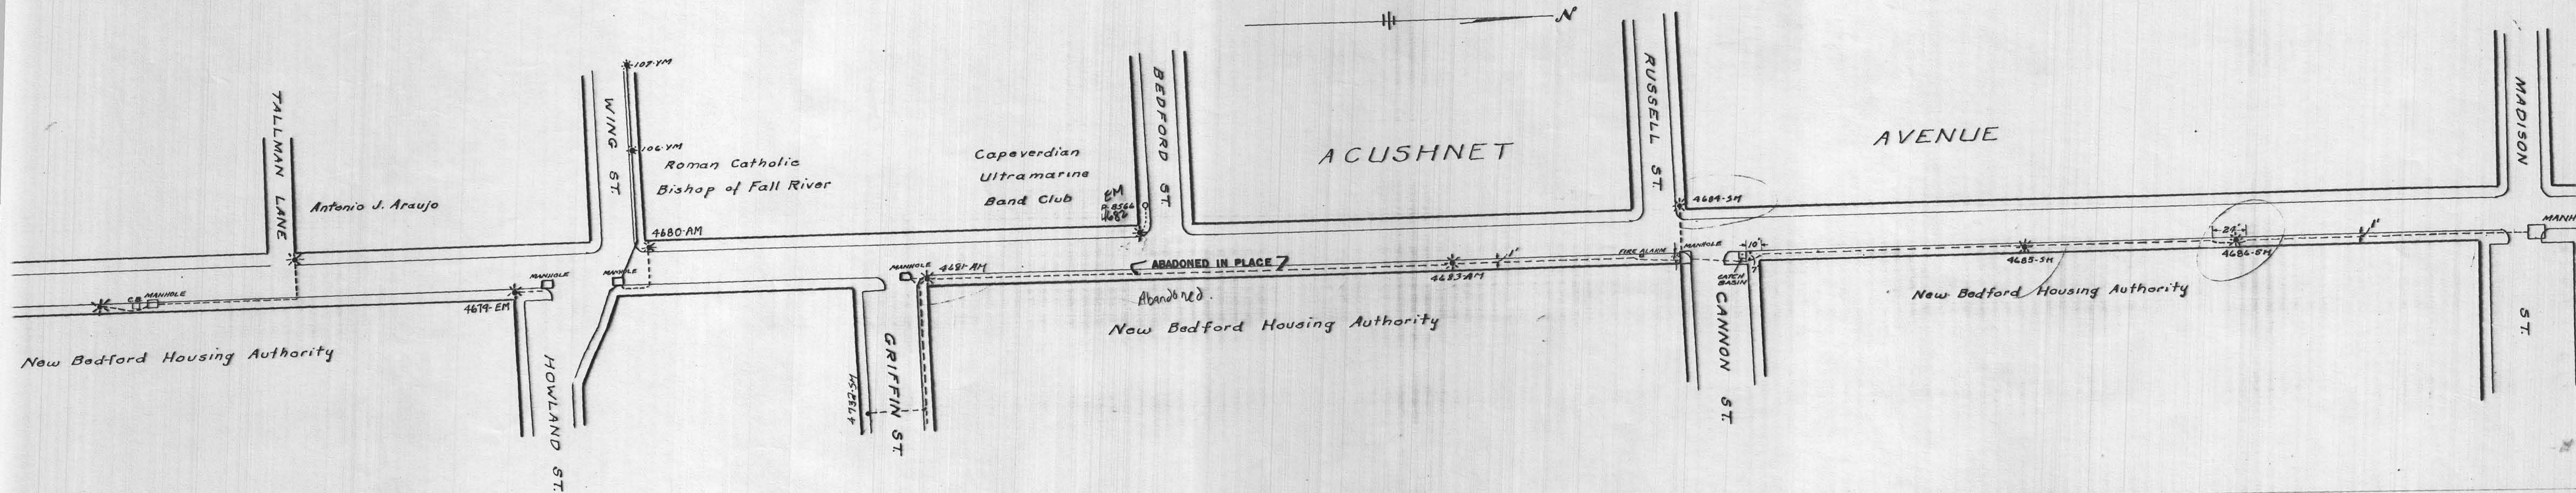

PLAN No. E 2168

PLAN TO ACCOMPANY PETITION OF
NEW BEDFORD GAS & EDISON LIGHT COMPANY
FOR PROPOSED ORNAMENTAL POST LOCATIONS & CONNECTIONS
NEW BEDFORD, MASS.

KEY

* NEW ORNAMENTAL POST LOCATION PETITIONED FOR
----- CABLE CONNECTION (STREET CROSSINGS IN PIPE)
SCALE 1/IN. = 60 FT.

August 25, 1941

Rev. 2/16/02