

PLAN TO ACCOMPANY PETITION OF
NEW BEDFORD GAS & EDISON LIGHT CO.
FOR PROPOSED MANHOLE & CONDUIT
LOCATIONS IN NEW BEDFORD, MASS.

PLAN NO. E2207 SEPT. 20, 1943




MANHOLE NO. 389

MATERIAL = CONCRETE

MAXIMUM SIZE :-

INTERIOR = 10 FT LONG, 5½ FT WIDE, 6 FT DEEP

EXTERIOR = 11 FT 4 IN " 6 FT 10 IN " 8 FT 4 IN "

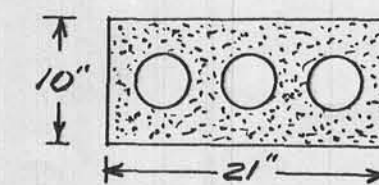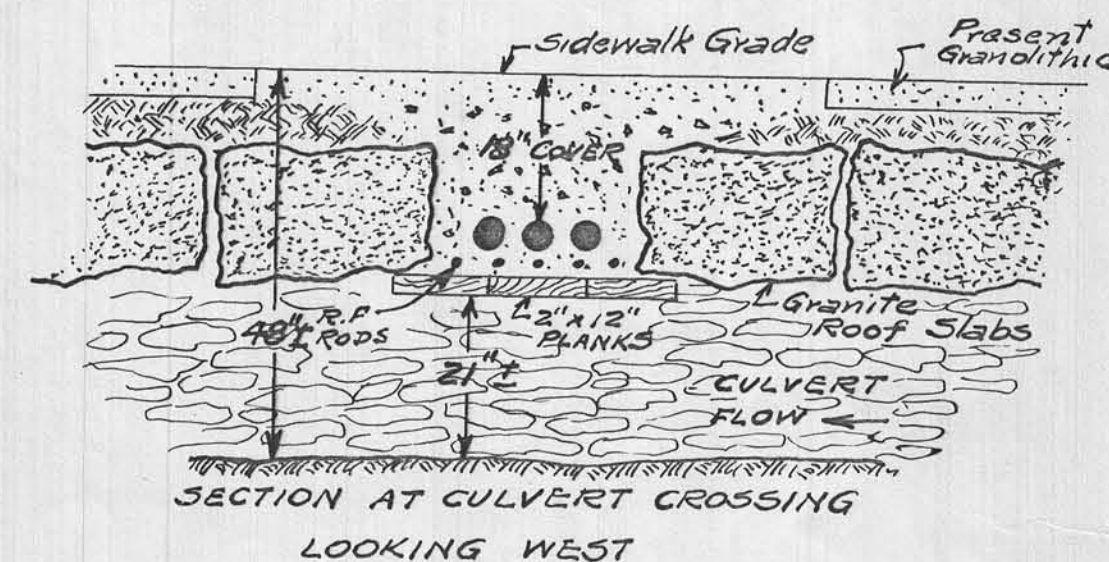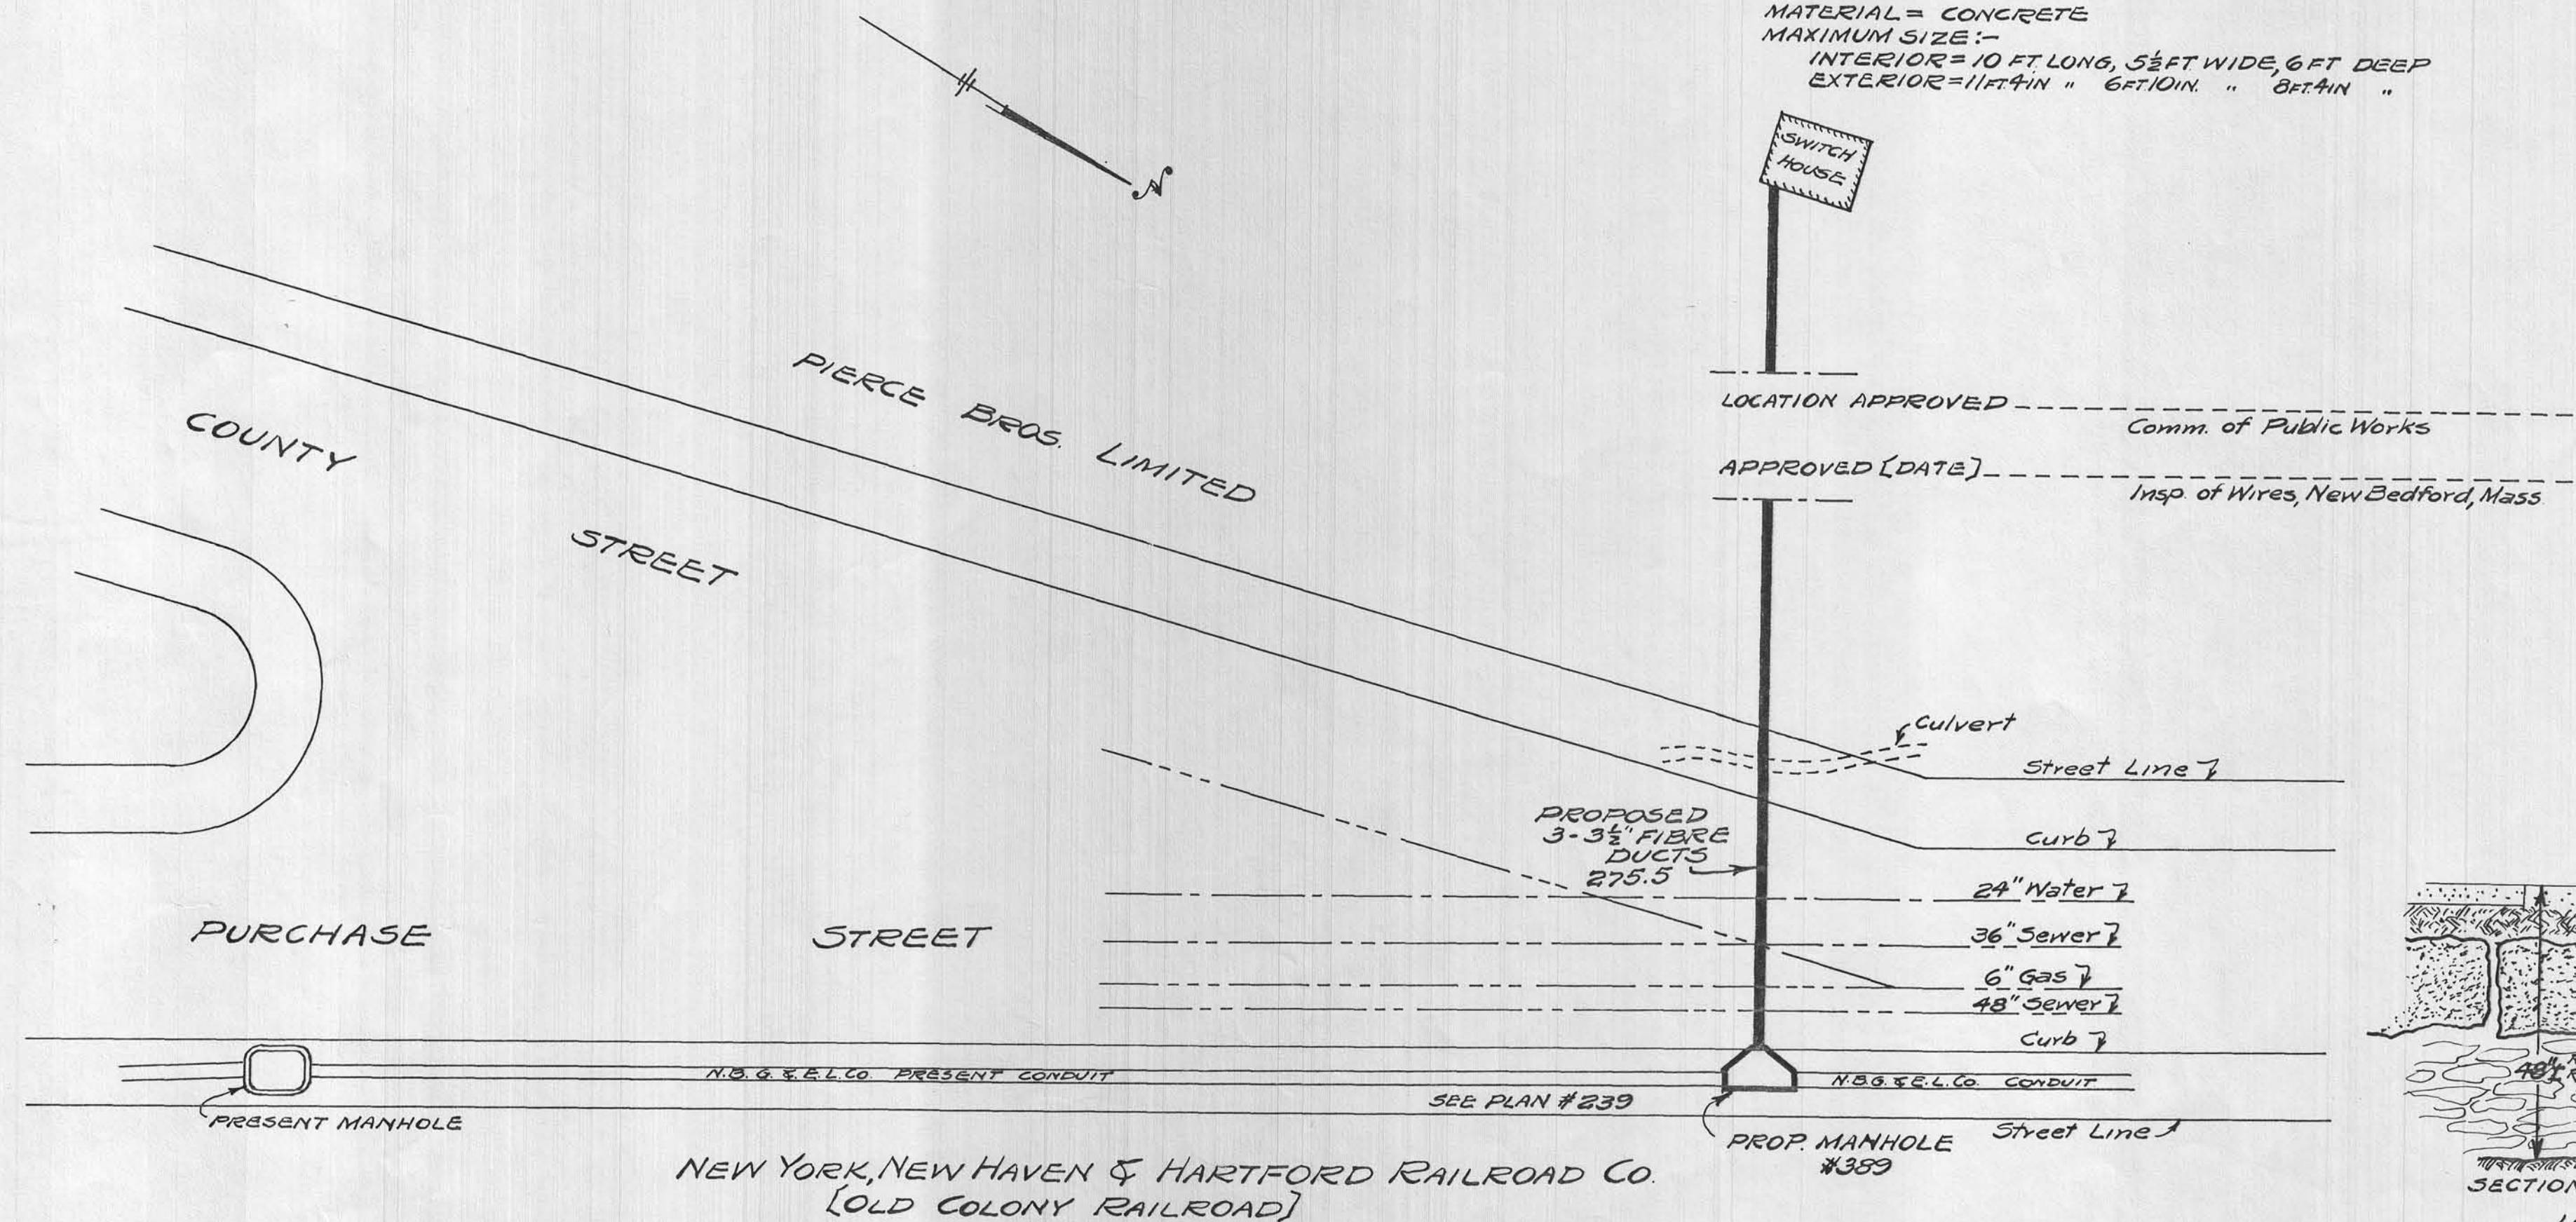

SECTION THRU CONDUIT
3- 3½" FIBRE DUCTS SET
IN CONCRETE. AVERAGE
COVER = 30 INCHES

416