

DRAWING NUMBER
432


DRAWING NUMBER

DRAWING NUMBER

DRAWING NUMBER
432

SHEET #11 OF 12 SHEETS
PLAN No. E2323

SEE SHEET #433

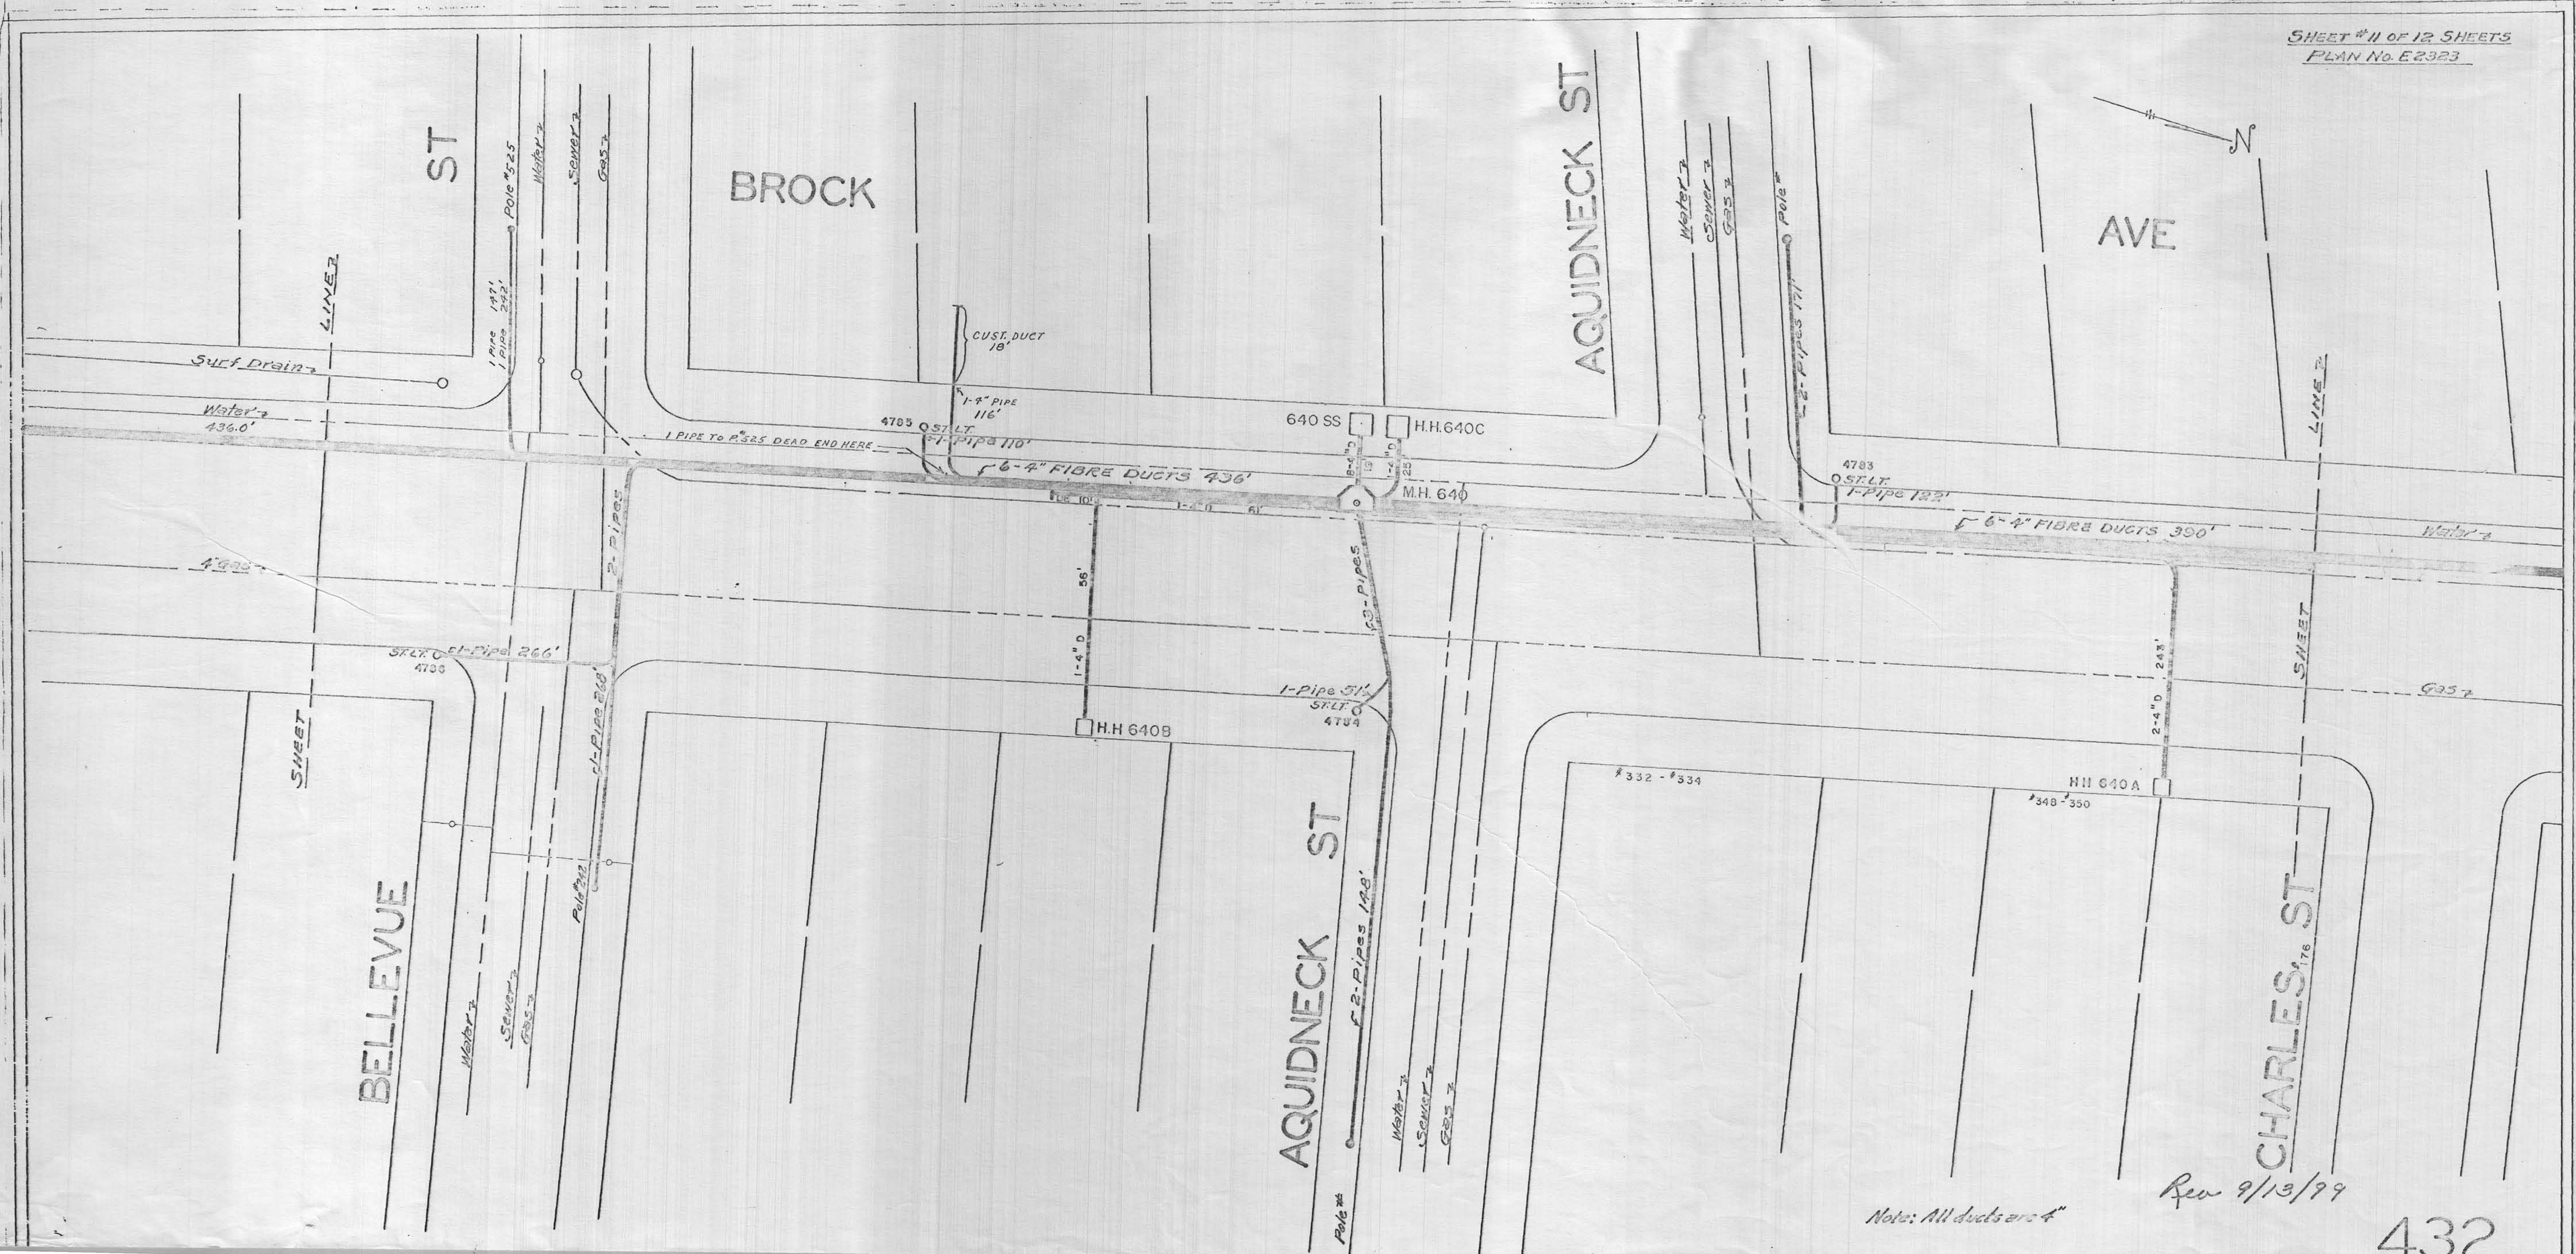

Note: All ducts are 4"

Rev 9/13/99

432