



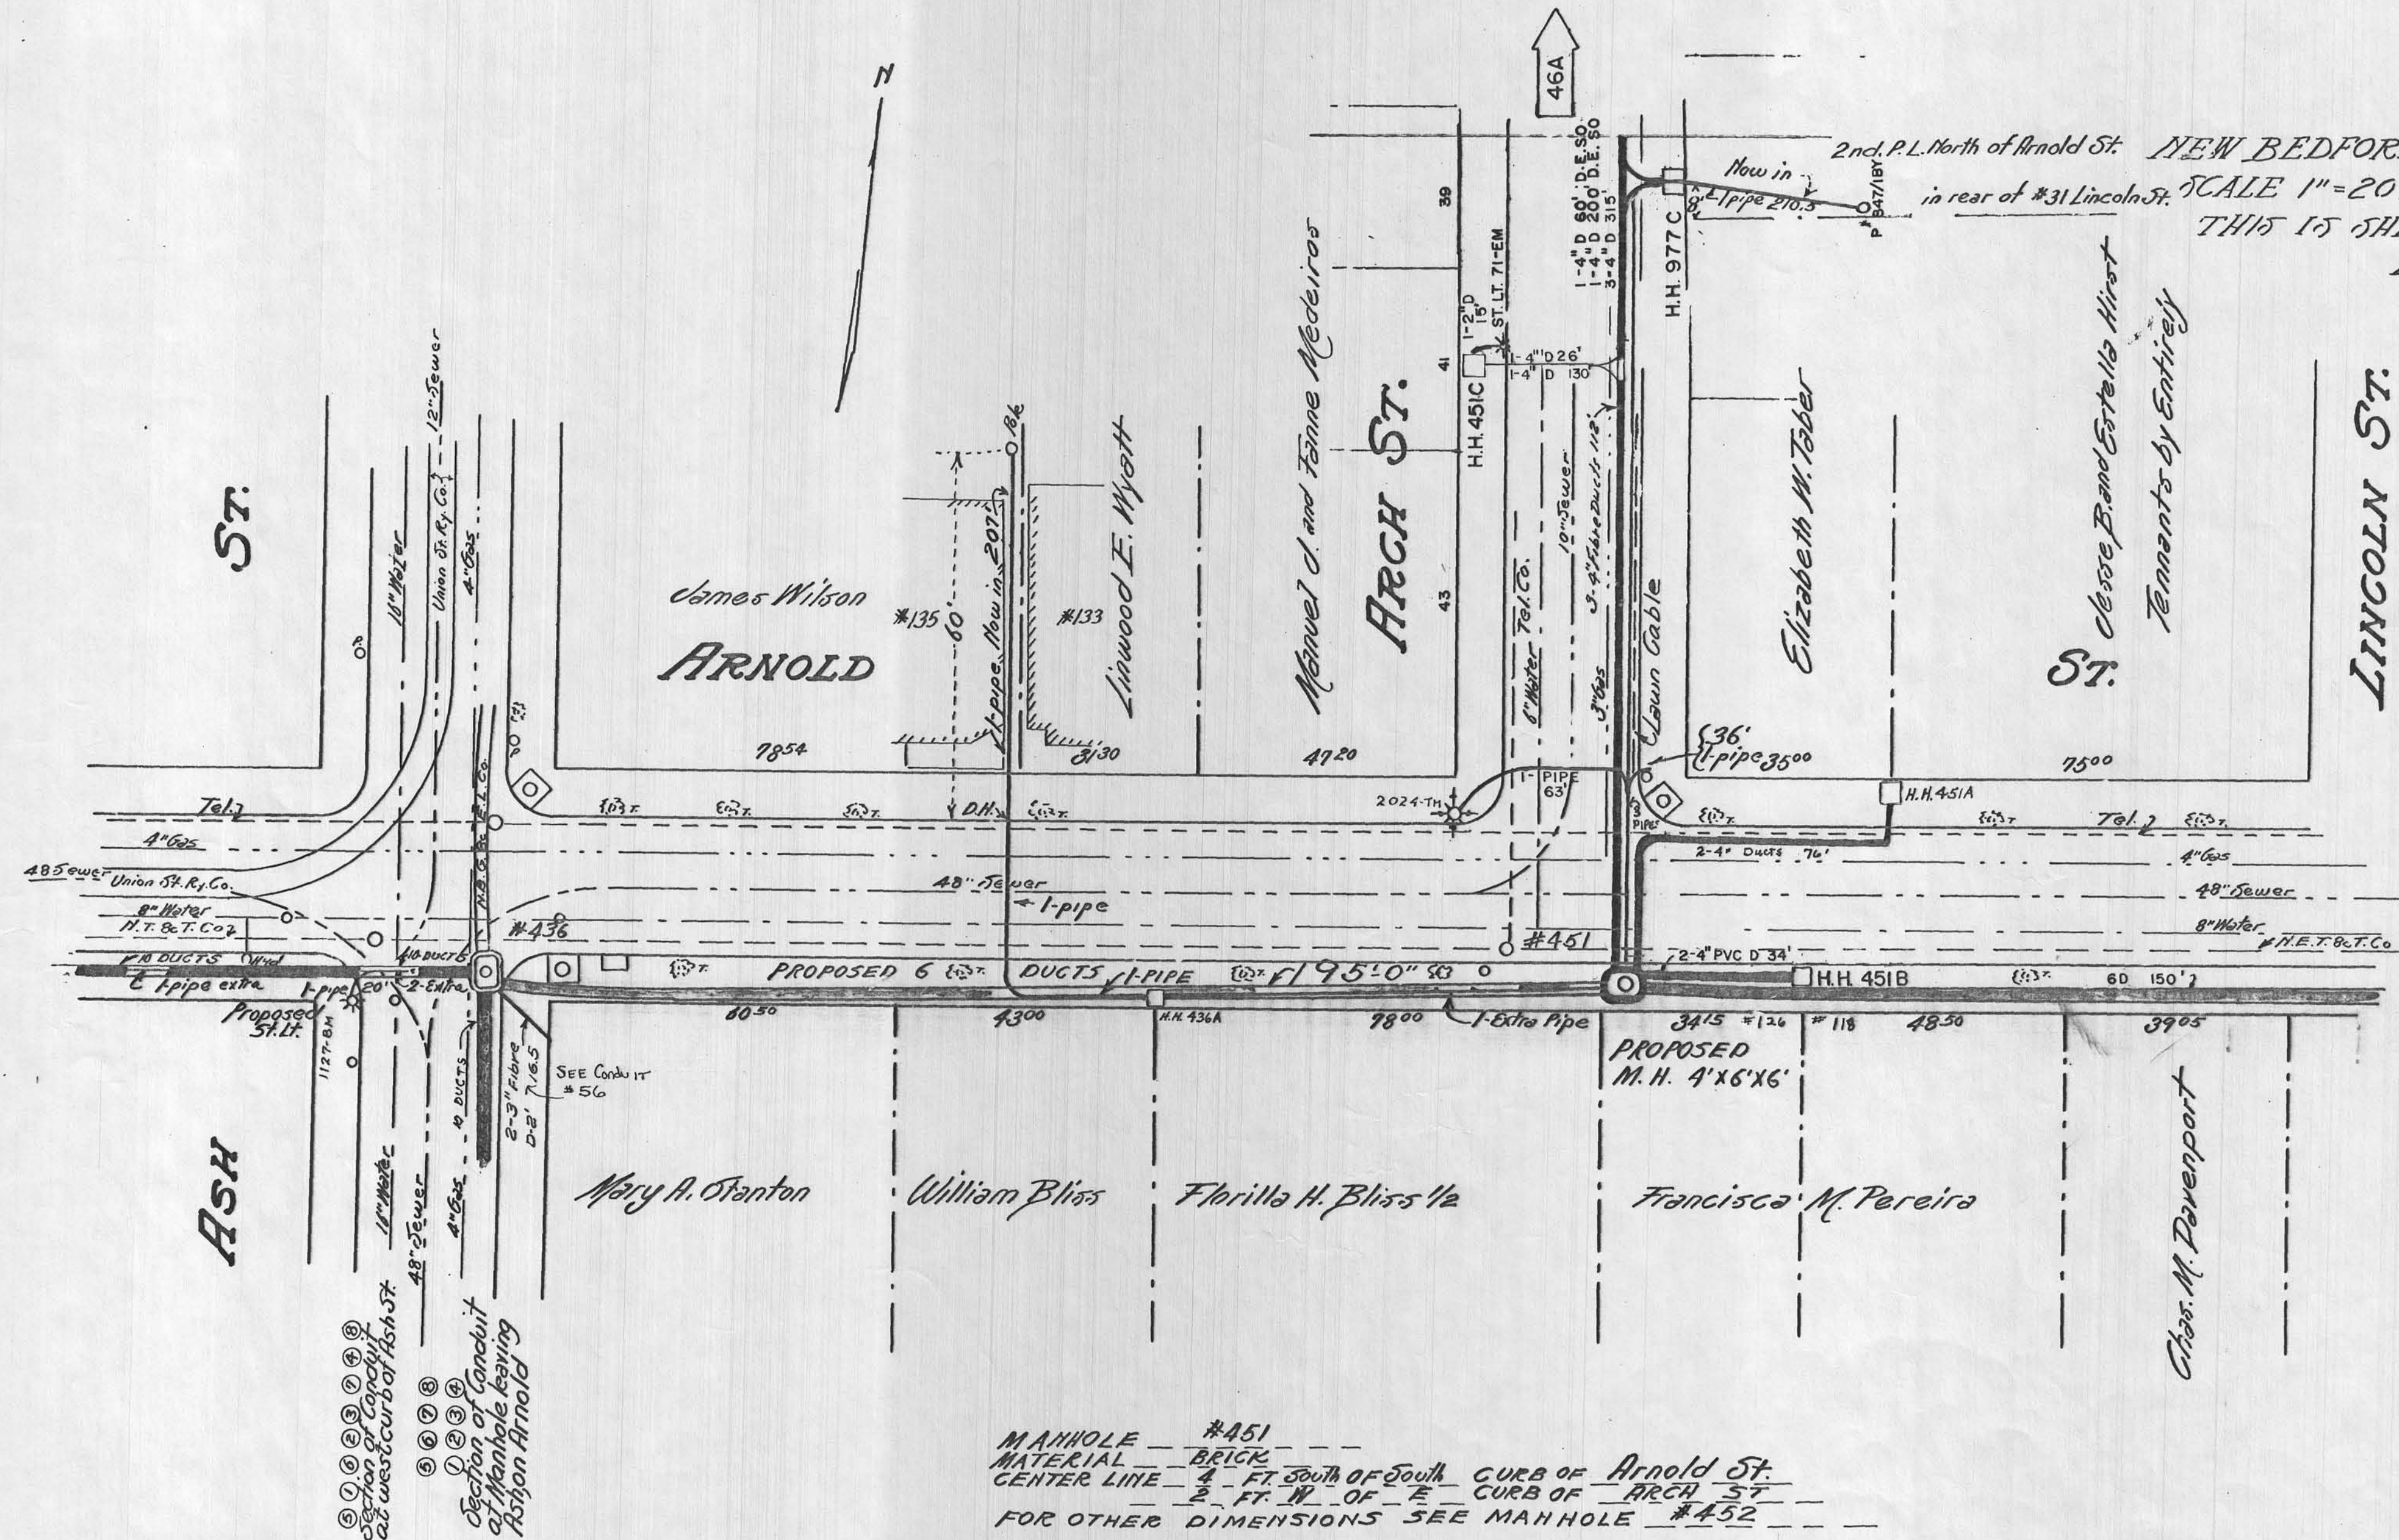

NEW BEDFORD GAS & EDISON LIGHT COMPANY
 SCALE 1"=20 FT.
 JUNE 2, 1925
 THIS IS SHEET TWO OF THREE SHEETS
 PLAN NO. E. 1490 C

MANHOLE #451
 MATERIAL BRICK
 CENTER LINE 4 FT. SOUTH OF SOUTH CURB OF ARNOLD ST.
 2 FT. W. OF E. CURB OF ARCH ST.
 FOR OTHER DIMENSIONS SEE MANHOLE #452

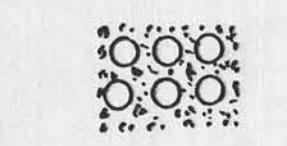

Section of Conduit

Rev. 3-31-99.