

DRAWING NUMBER

461

PLAN HOLD CORPORATION • IRVINE, CALIFORNIA
REDORDER BY NUMBER 070AR
POSITION EDGE OF PRINT ON THIS LINE

DRAWING NUMBER

PLAN HOLD CORPORATION • IRVINE, CALIFORNIA
REDORDER BY NUMBER 070AR
POSITION EDGE OF PRINT ON THIS LINE

DRAWING NUMBER


PLAN HOLD CORPORATION • IRVINE, CALIFORNIA
REDORDER BY NUMBER 070AR
POSITION EDGE OF PRINT ON THIS LINE

DRAWING NUMBER

461

PLAN HOLD CORPORATION • IRVINE, CALIFORNIA
REDORDER BY NUMBER 070AR
POSITION EDGE OF PRINT ON THIS LINE

NEW BEDFORD FAIRHAVEN BRIDGE

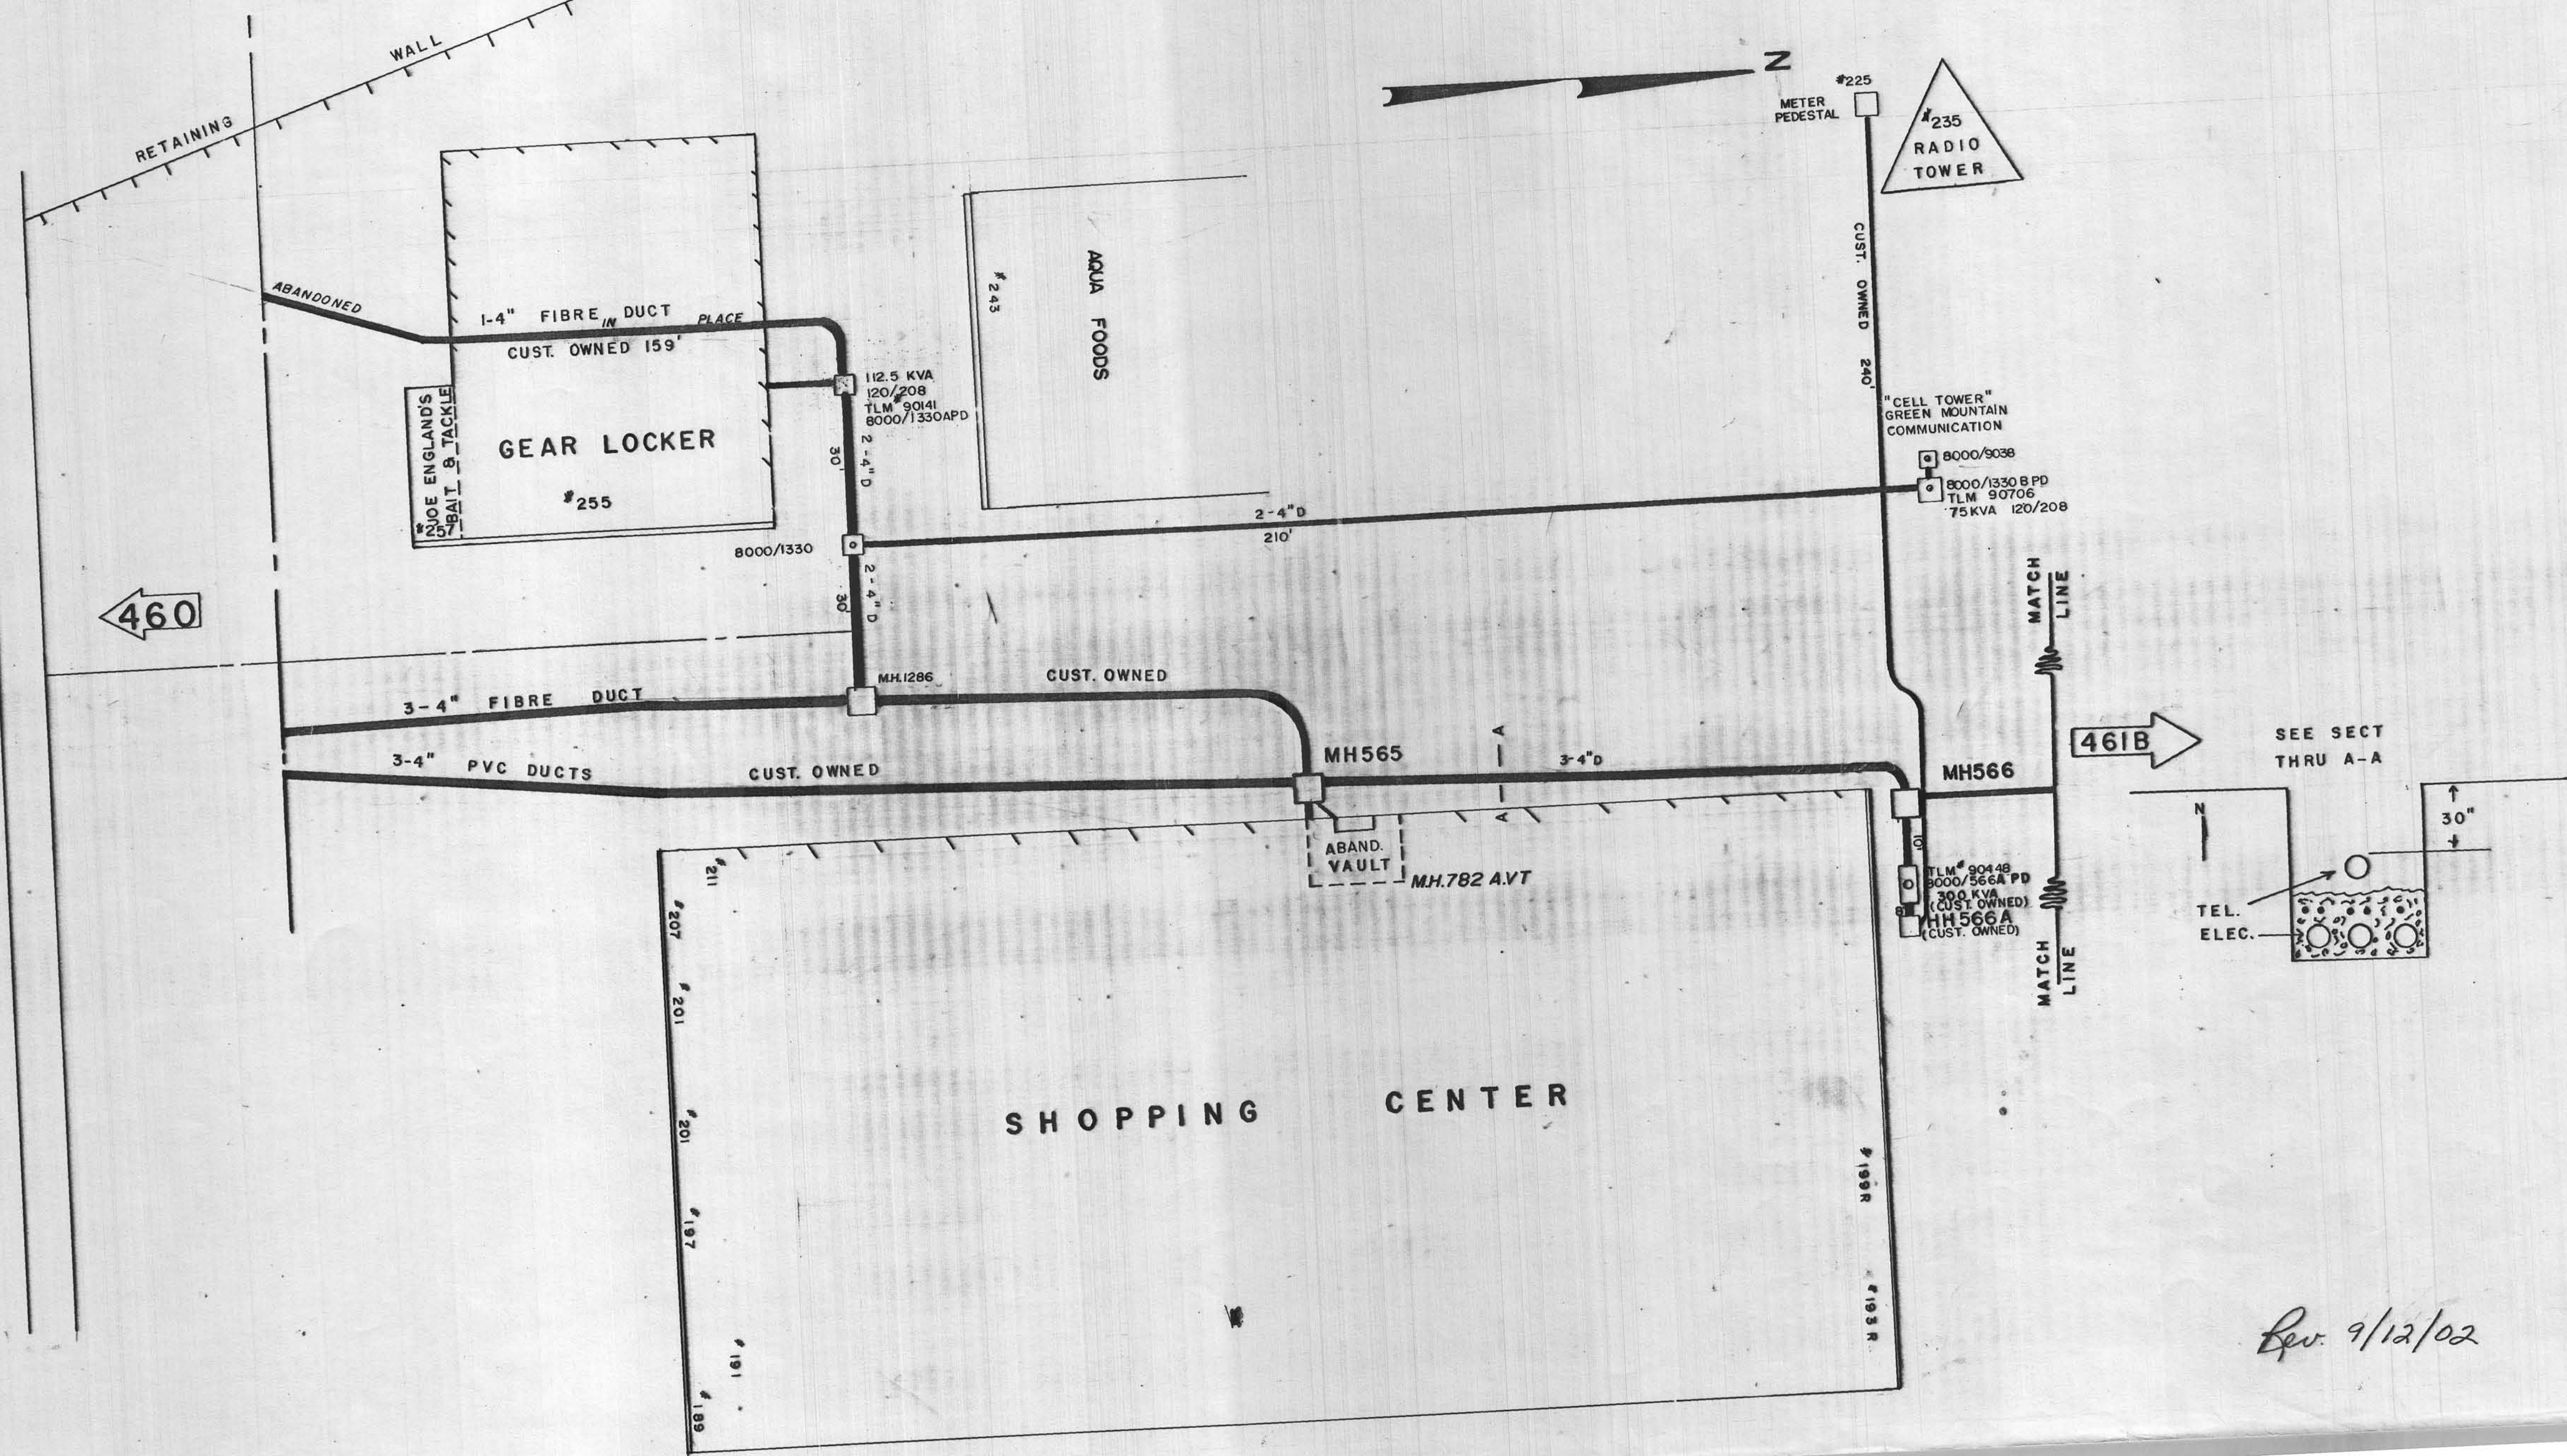

Rev. 9/12/02

461