


PLAN SHOWING
PROPOSED UNDERGROUND CONDUIT & MANHOLE
LOCATIONS
TO ACCOMPANY PETITION OF
NEW BEDFORD GAS & EDISON LIGHT COMPANY
SCALE 1"=20 FT. JUNE 2, 1925
THIS IS SHEET ONE OF THREE SHEETS
PLAN NO E. 1490 B

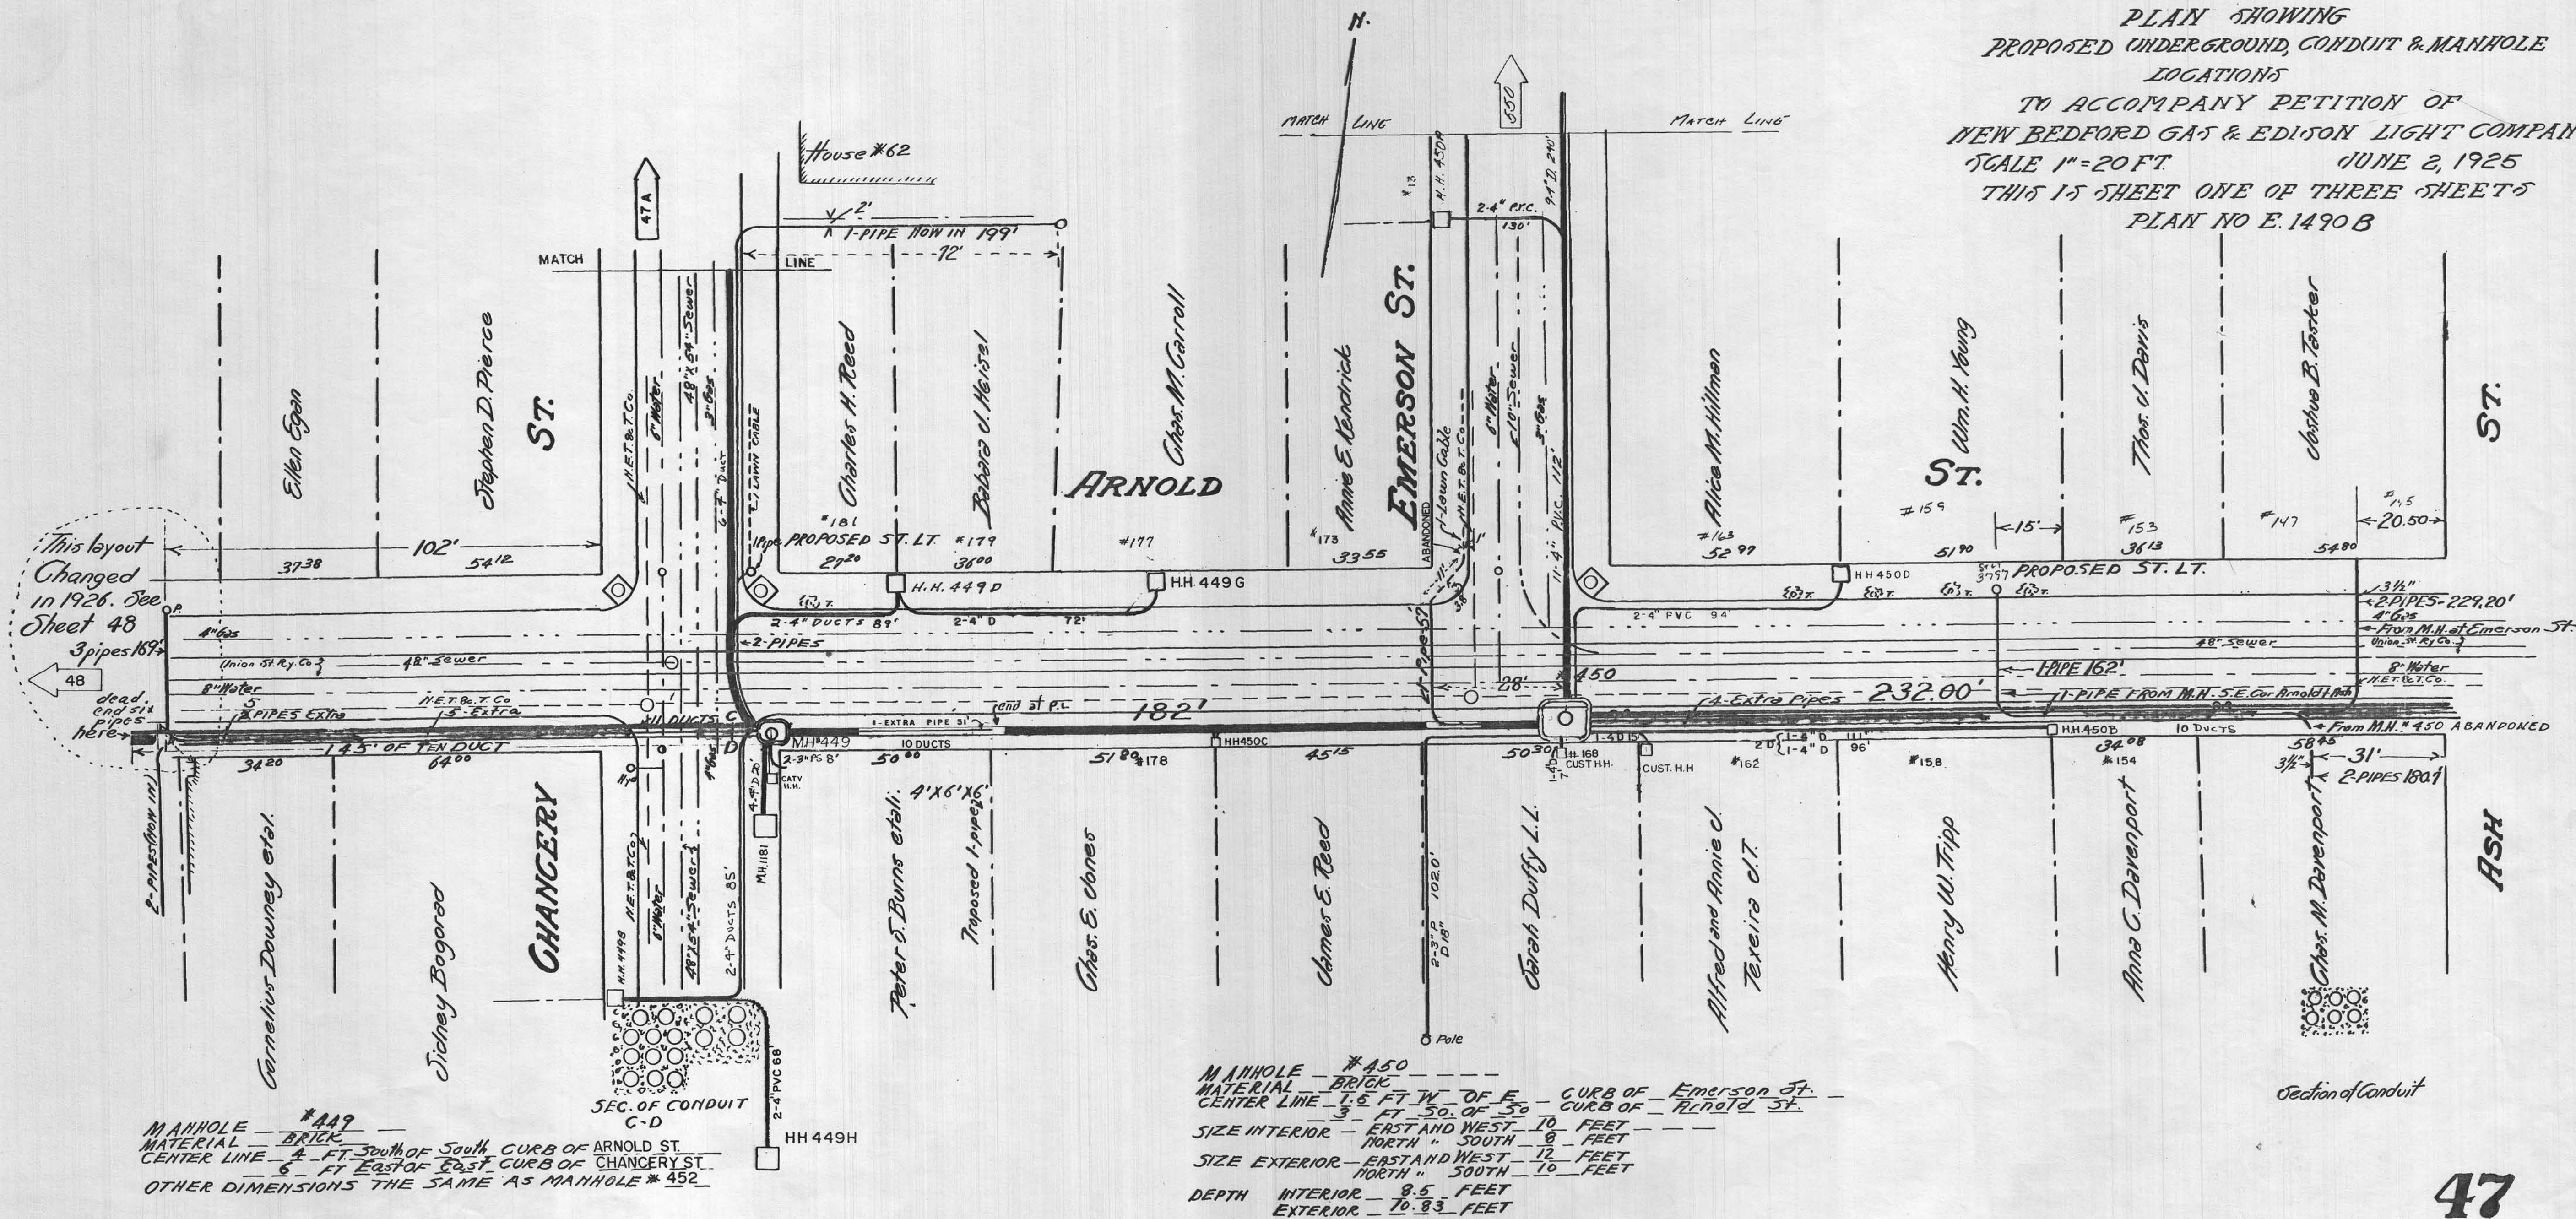

Dec. 7/12/2002