


SECTION B-B
9-4" Ducts
(No Scale)

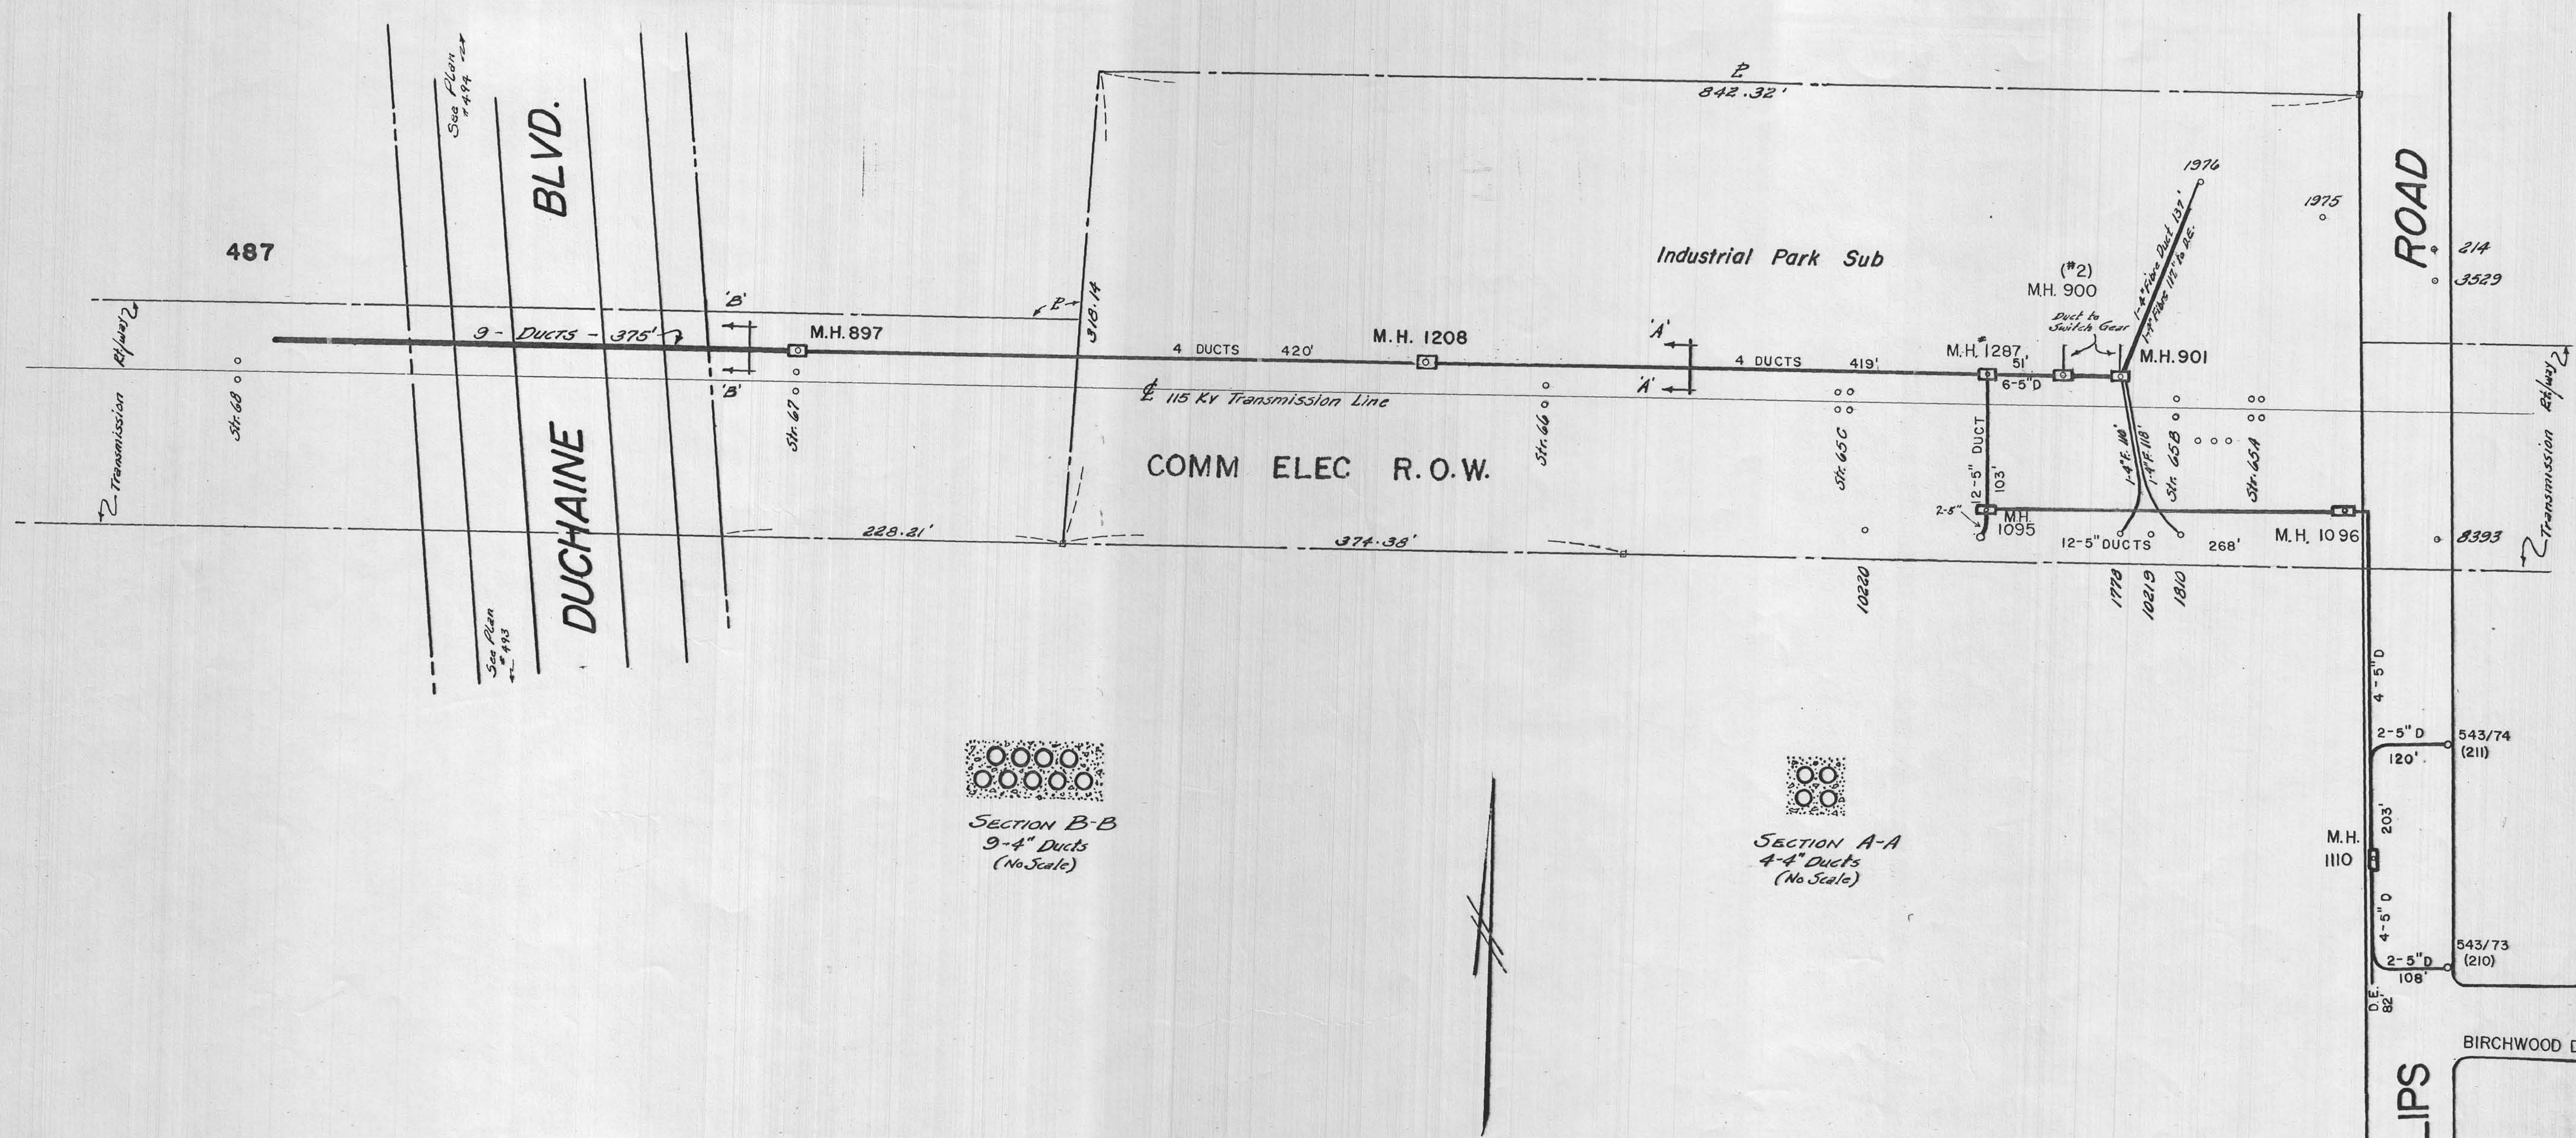

SECTION A-A
4-4" Ducts
(No Scale)

SEE ORIGINAL 462D
ON RUTH'S DESK
Scale 1"=60'

PHILLIPS

486