

DRAWING NUMBER

490

PLAN HOLD CORPORATION • IRVINE, CALIFORNIA

REORDER BY NUMBER 0704B

POSITION EDGE OF PRINT ON THIS LINE

DRAWING NUMBER

PLAN HOLD CORPORATION • IRVINE, CALIFORNIA

REORDER BY NUMBER 07049

POSITION EDGE OF PRINT ON THIS LINE

DRAWING NUMBER

PLAN HOLD CORPORATION • IRVINE, CALIFORNIA

REORDER BY NUMBER 07045

POSITION EDGE OF PRINT ON THIS LINE


DRAWING NUMBER

490

PLAN HOLD CORPORATION • IRVINE CALIFORNIA

ORDER BY NUMBER 070A


POSITION EDGE OF PRINT ON THIS SIDE

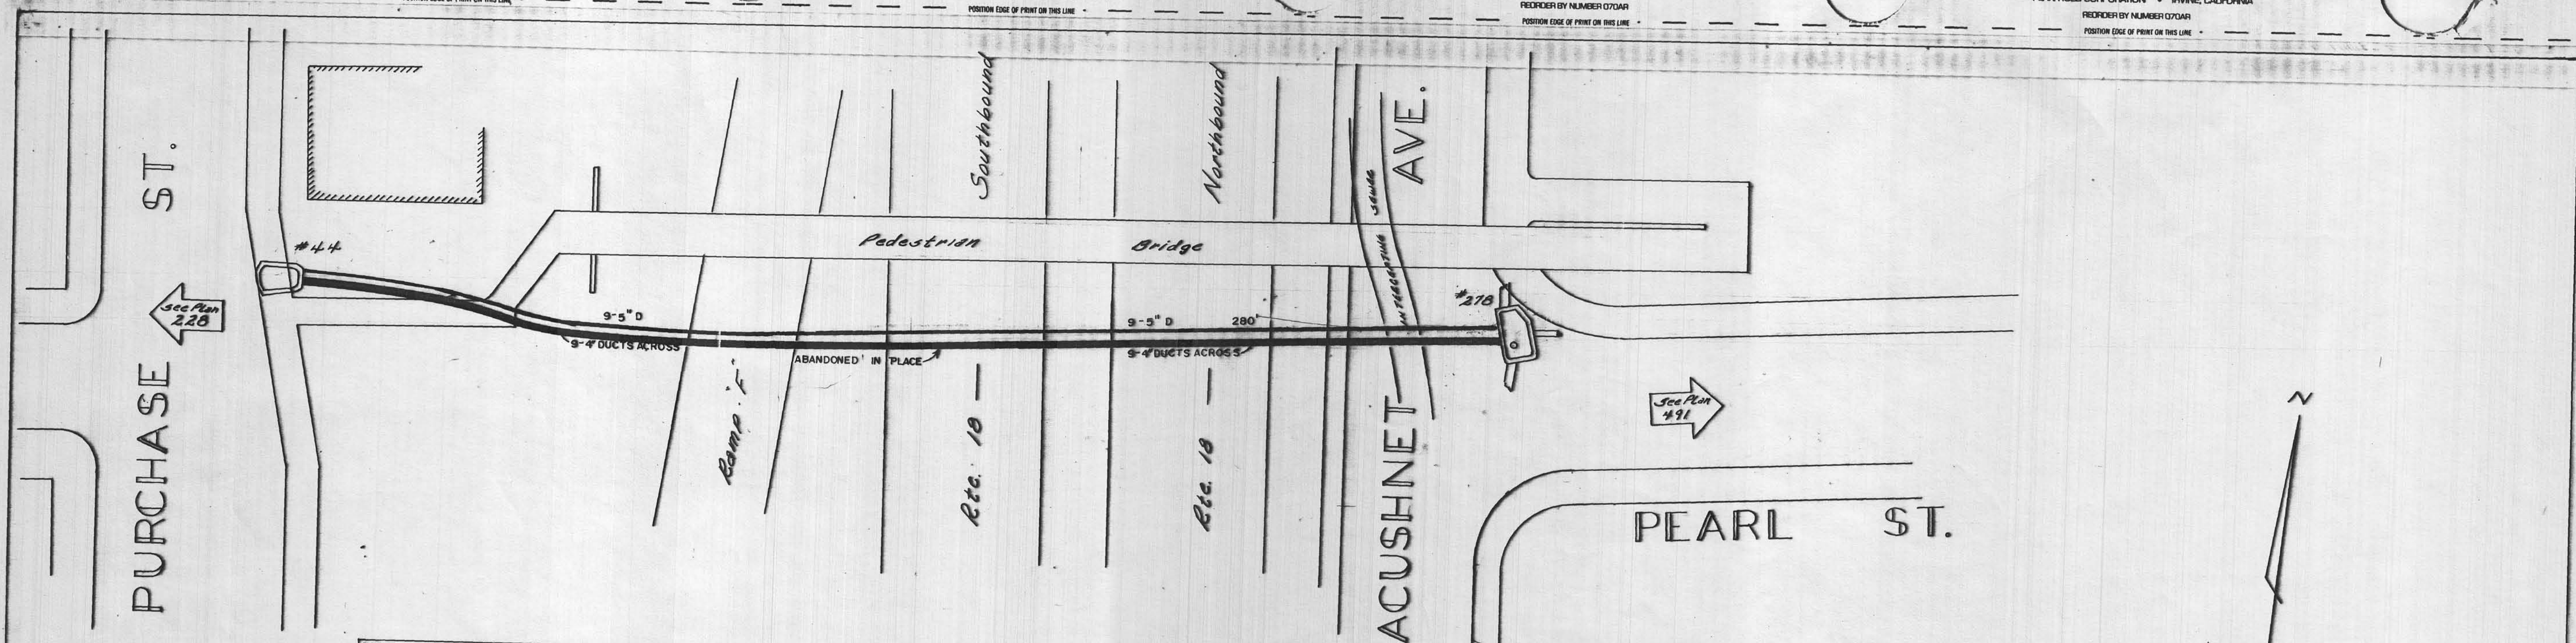

SUB PLAN

Profile Cross Section - (Abolished Pearl St.)
Looking North

Scale
1" = 20' Horiz.
1" = 4' Vertical

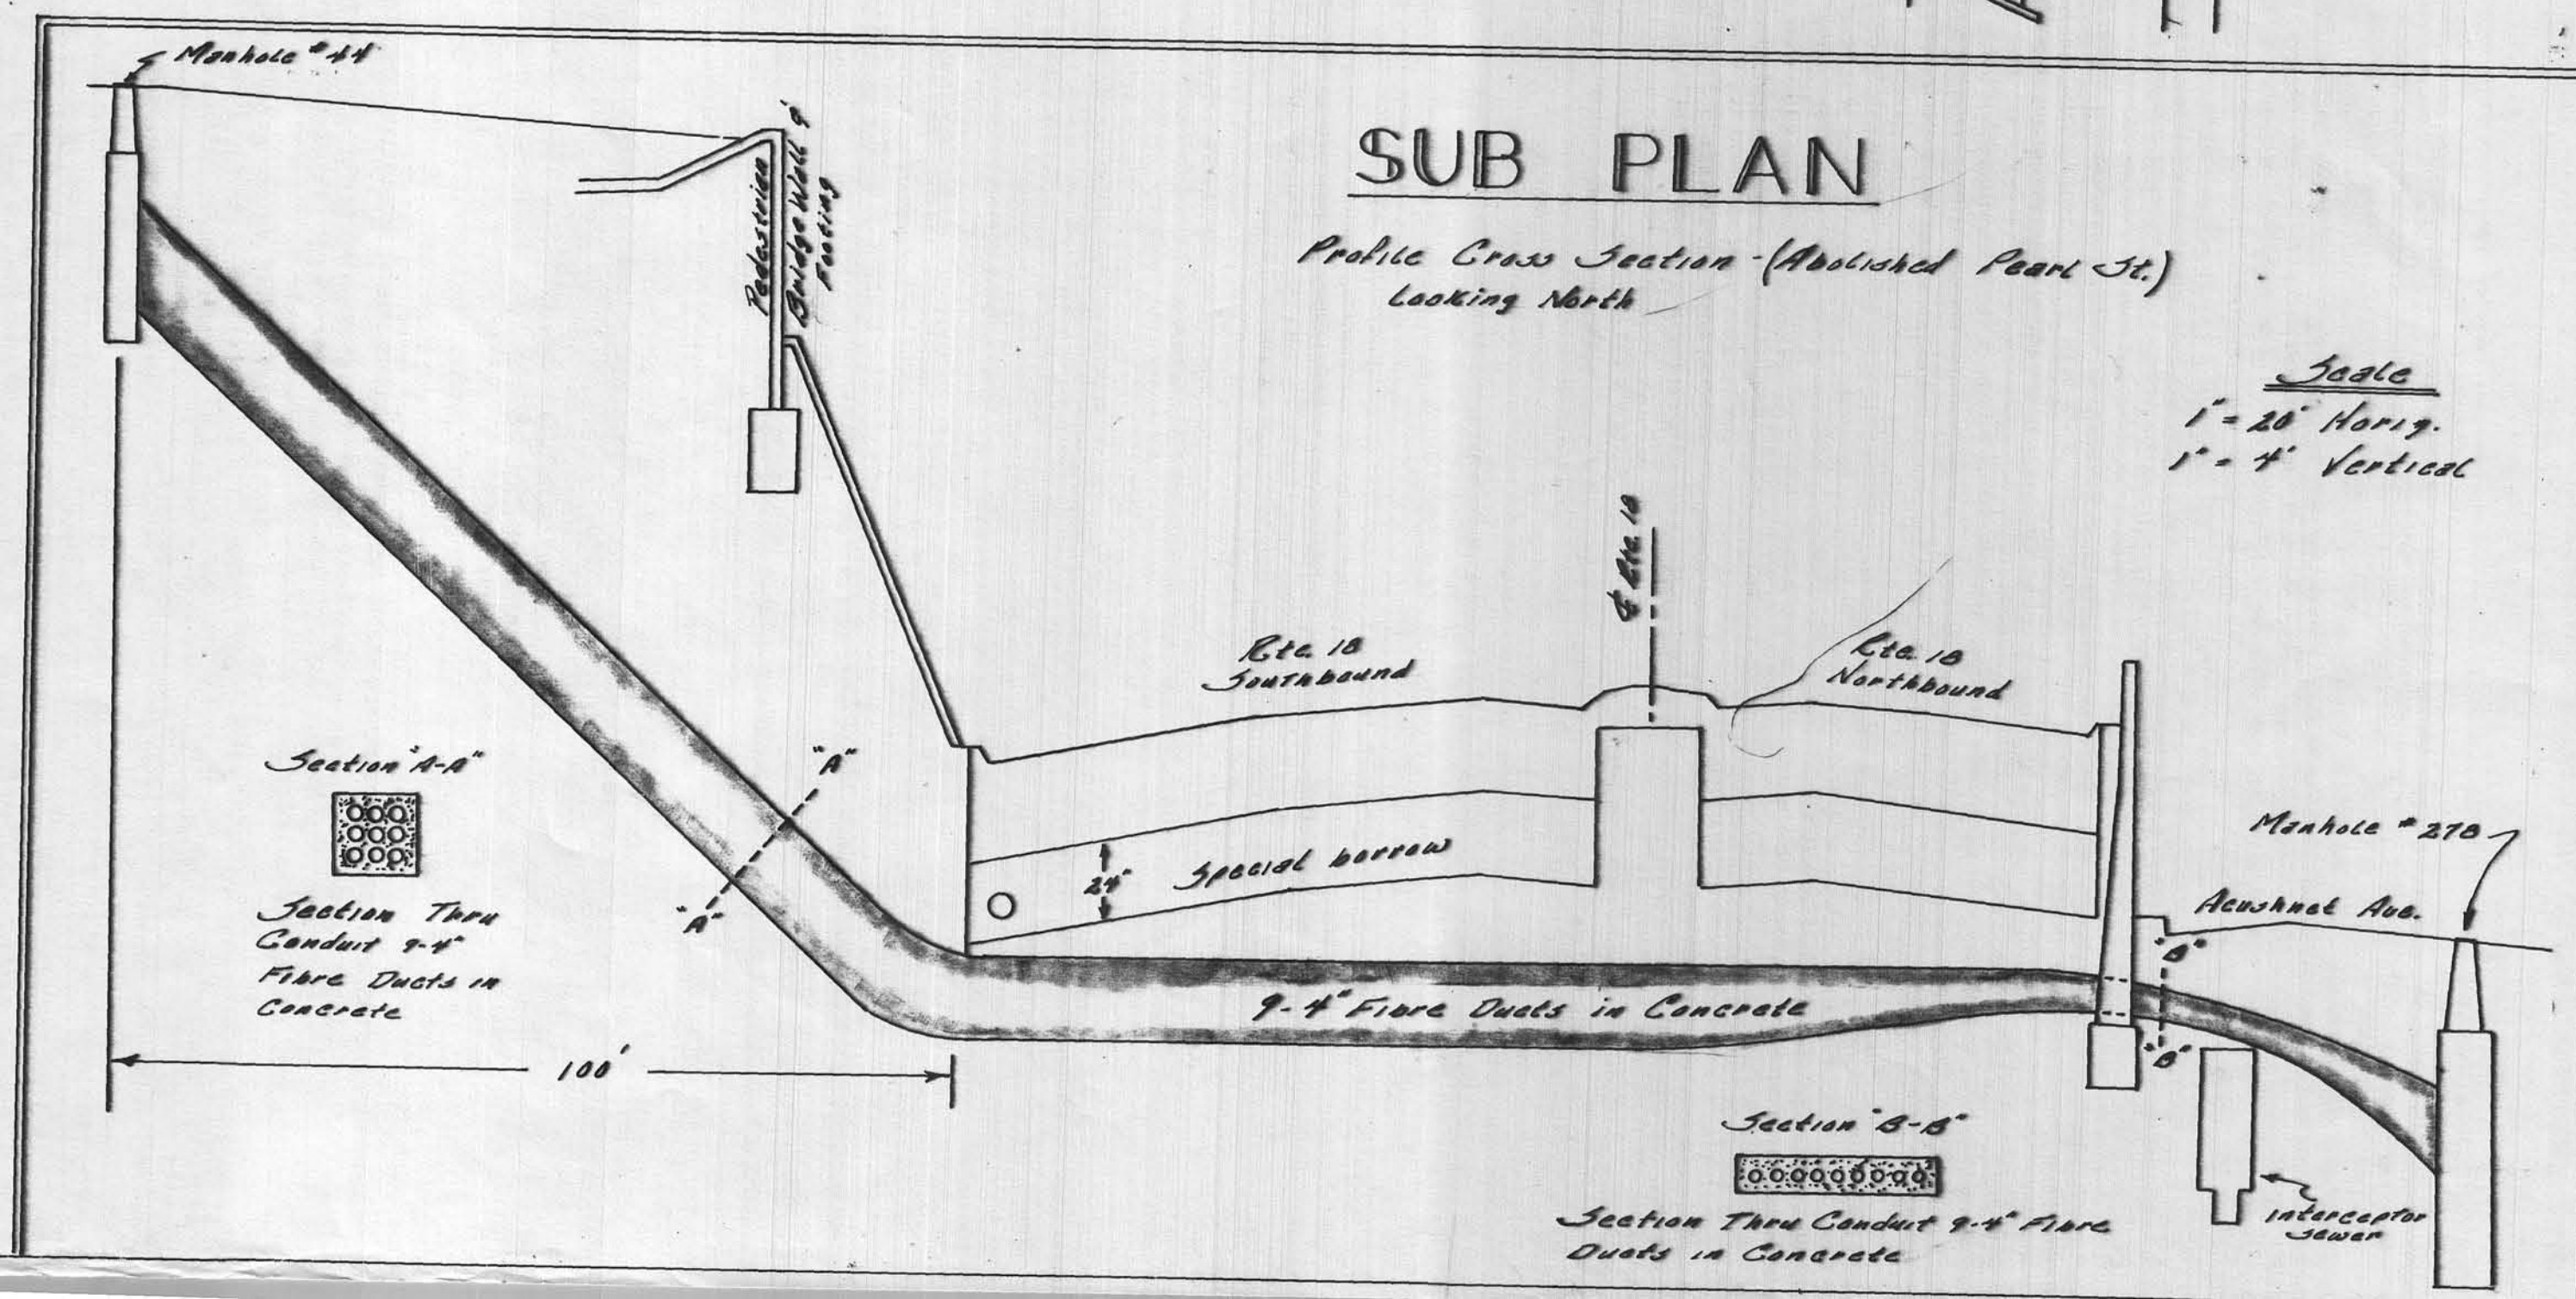

490

Rev: 2/26/02