


SHEET THREE
OF
SIX SHEETS

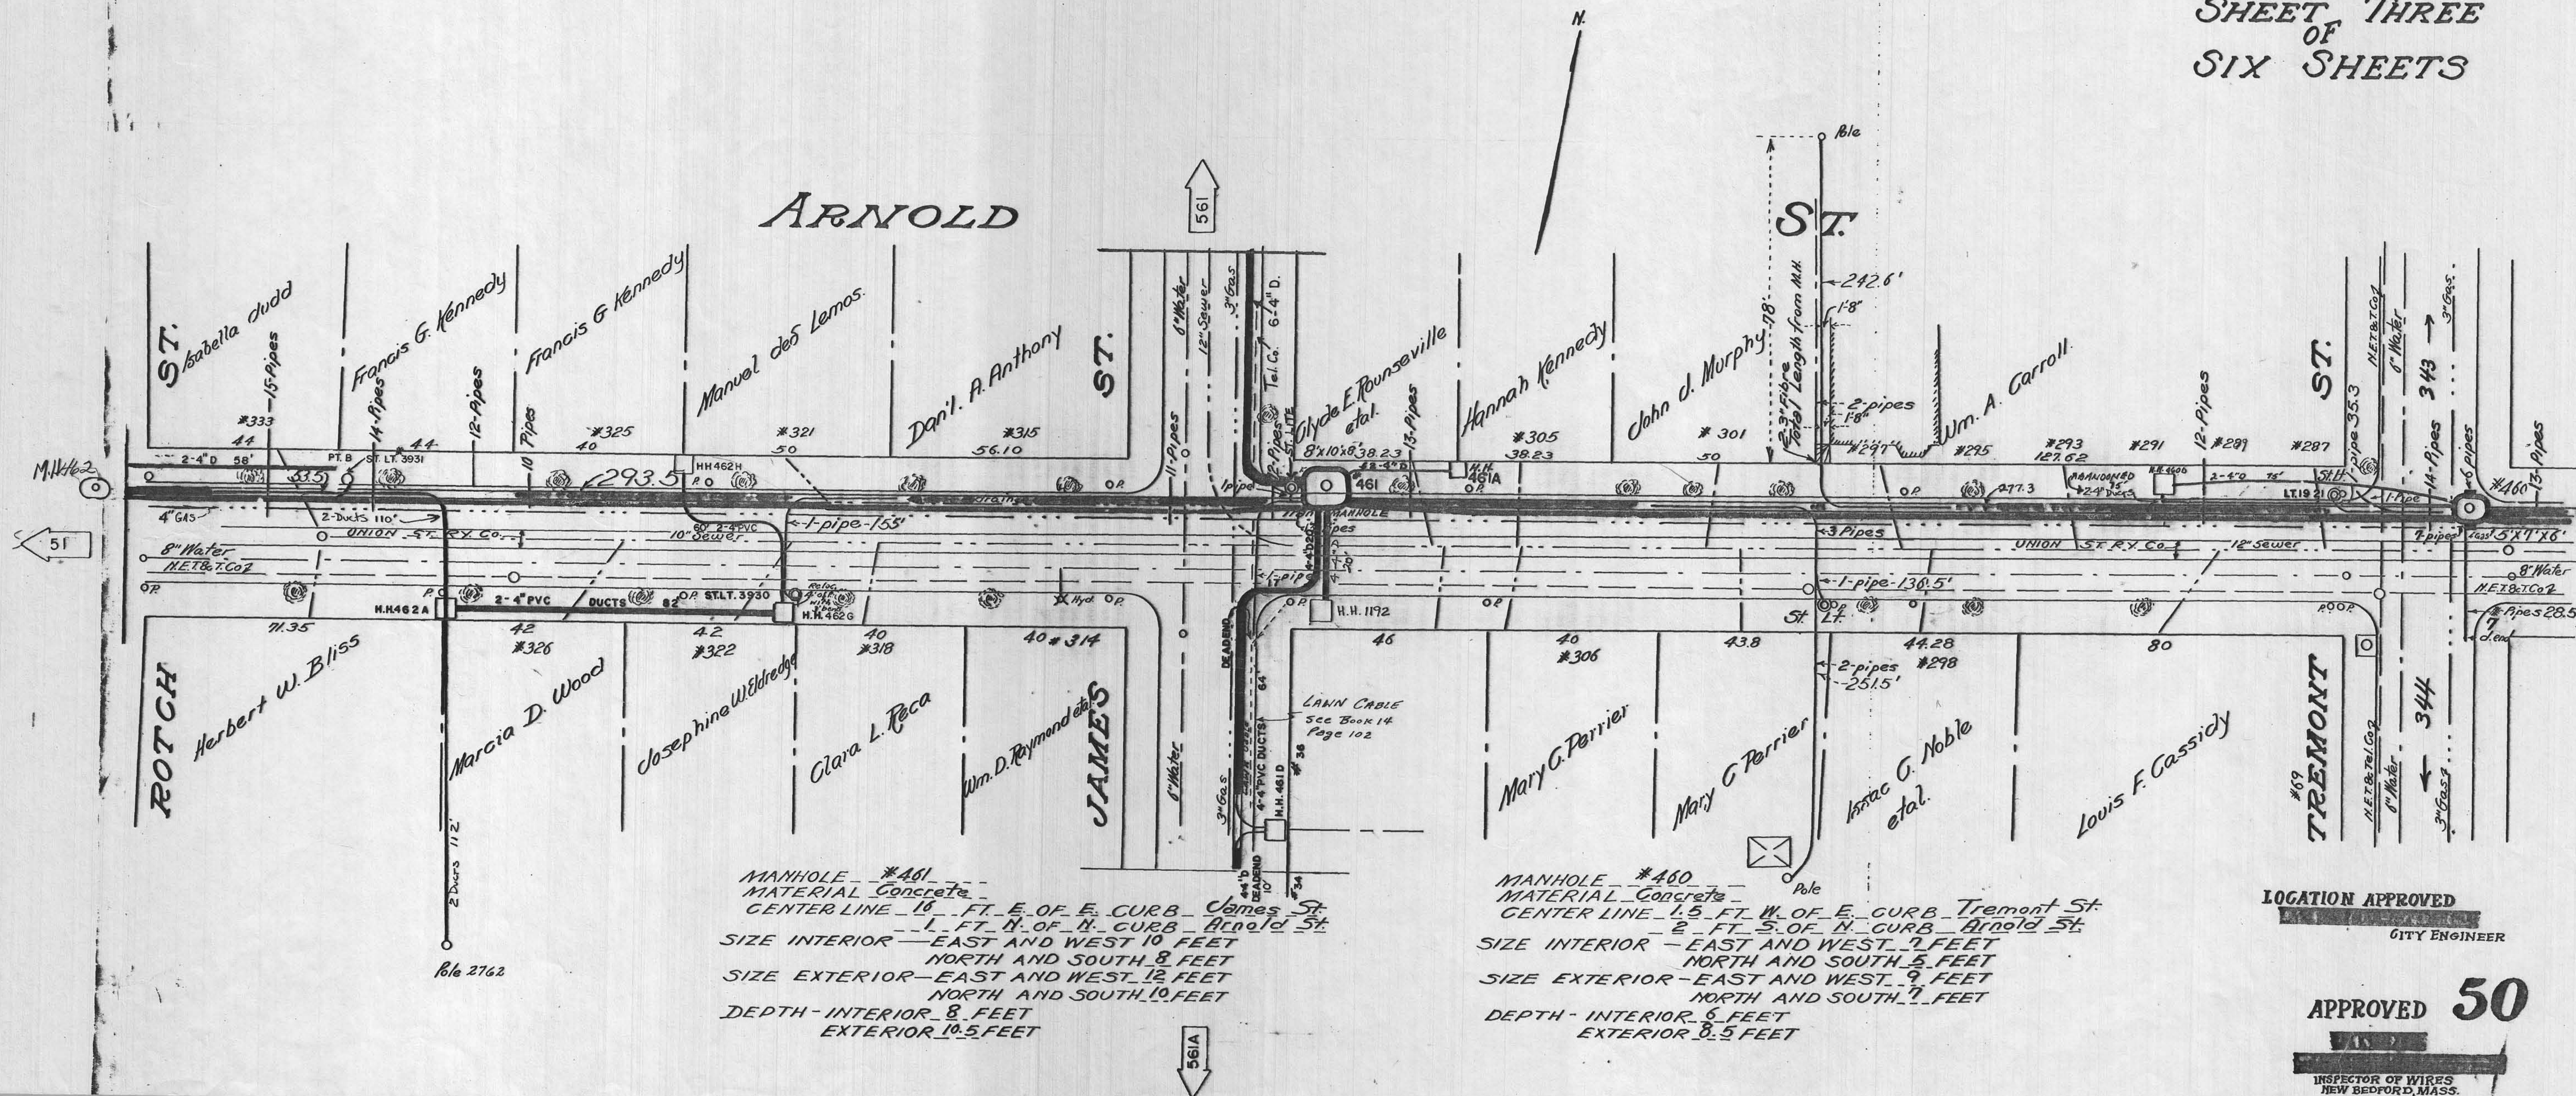

LOCATION APPROVED
CITY ENGINEER

APPROVED 50
INSPECTOR OF WIRES
NEW BEDFORD, MASS.