


SHEET OF SIX
SIX SHEETS

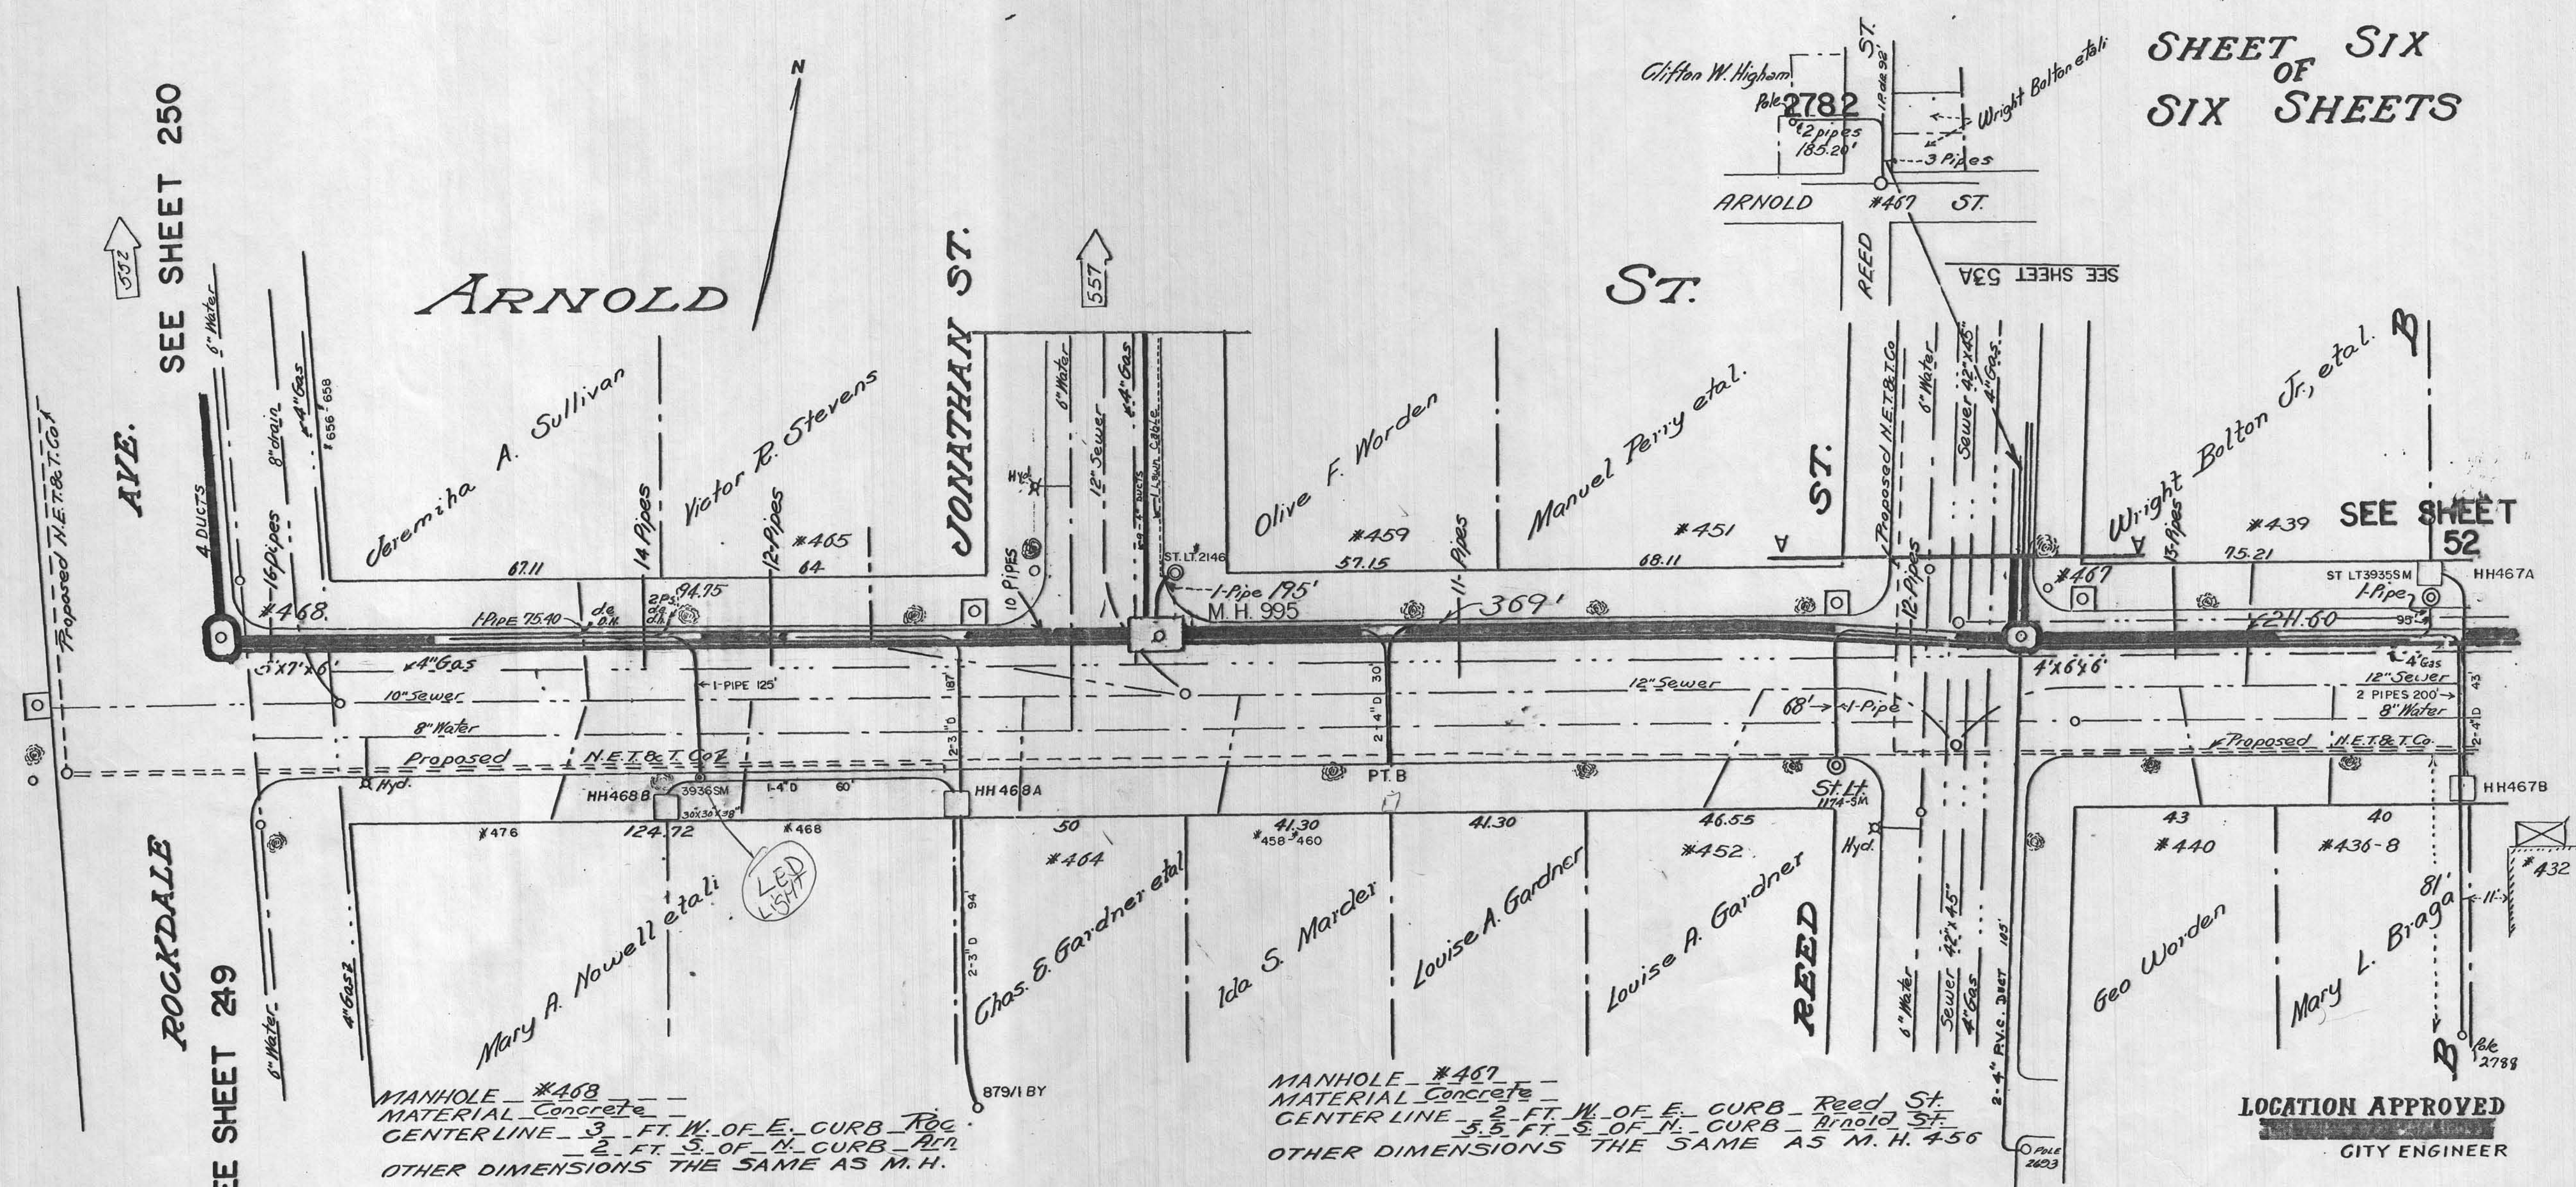

SEE SHEET 250

ROCKDALE AVE.

SEE SHEET 249

MANHOLE #468
MATERIAL Concrete
CENTER LINE - 3 FT. W. OF E. CURB - Rockdale Ave.
2 FT. S. OF N. CURB - Arnold St.
OTHER DIMENSIONS THE SAME AS M. H.

MANHOLE #467
MATERIAL Concrete
CENTER LINE - 2 FT. W. OF E. CURB - Reed St.
5.5 FT. S. OF N. CURB - Arnold St.
OTHER DIMENSIONS THE SAME AS M. H. 456

LOCATION APPROVED
CITY ENGINEER

APPROVED 53
INSPECTOR OF WIRES
NEW BEDFORD, MASS.