


PLEASANT

STREET

N

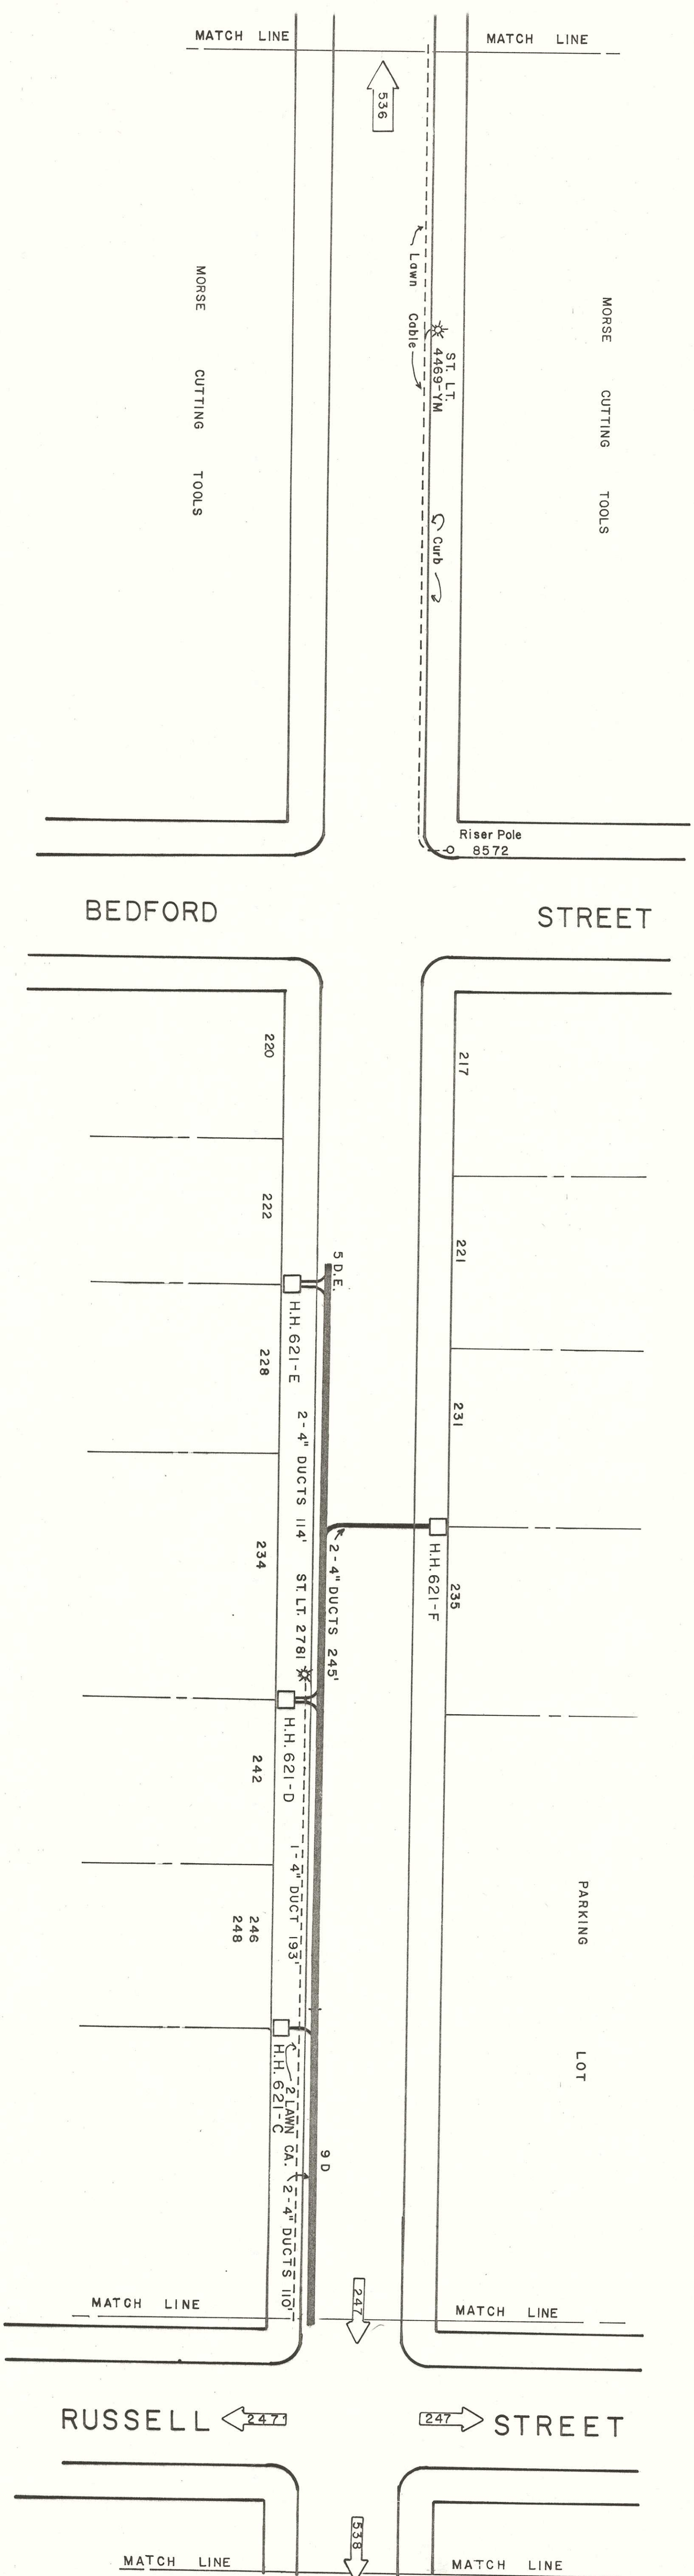

537