
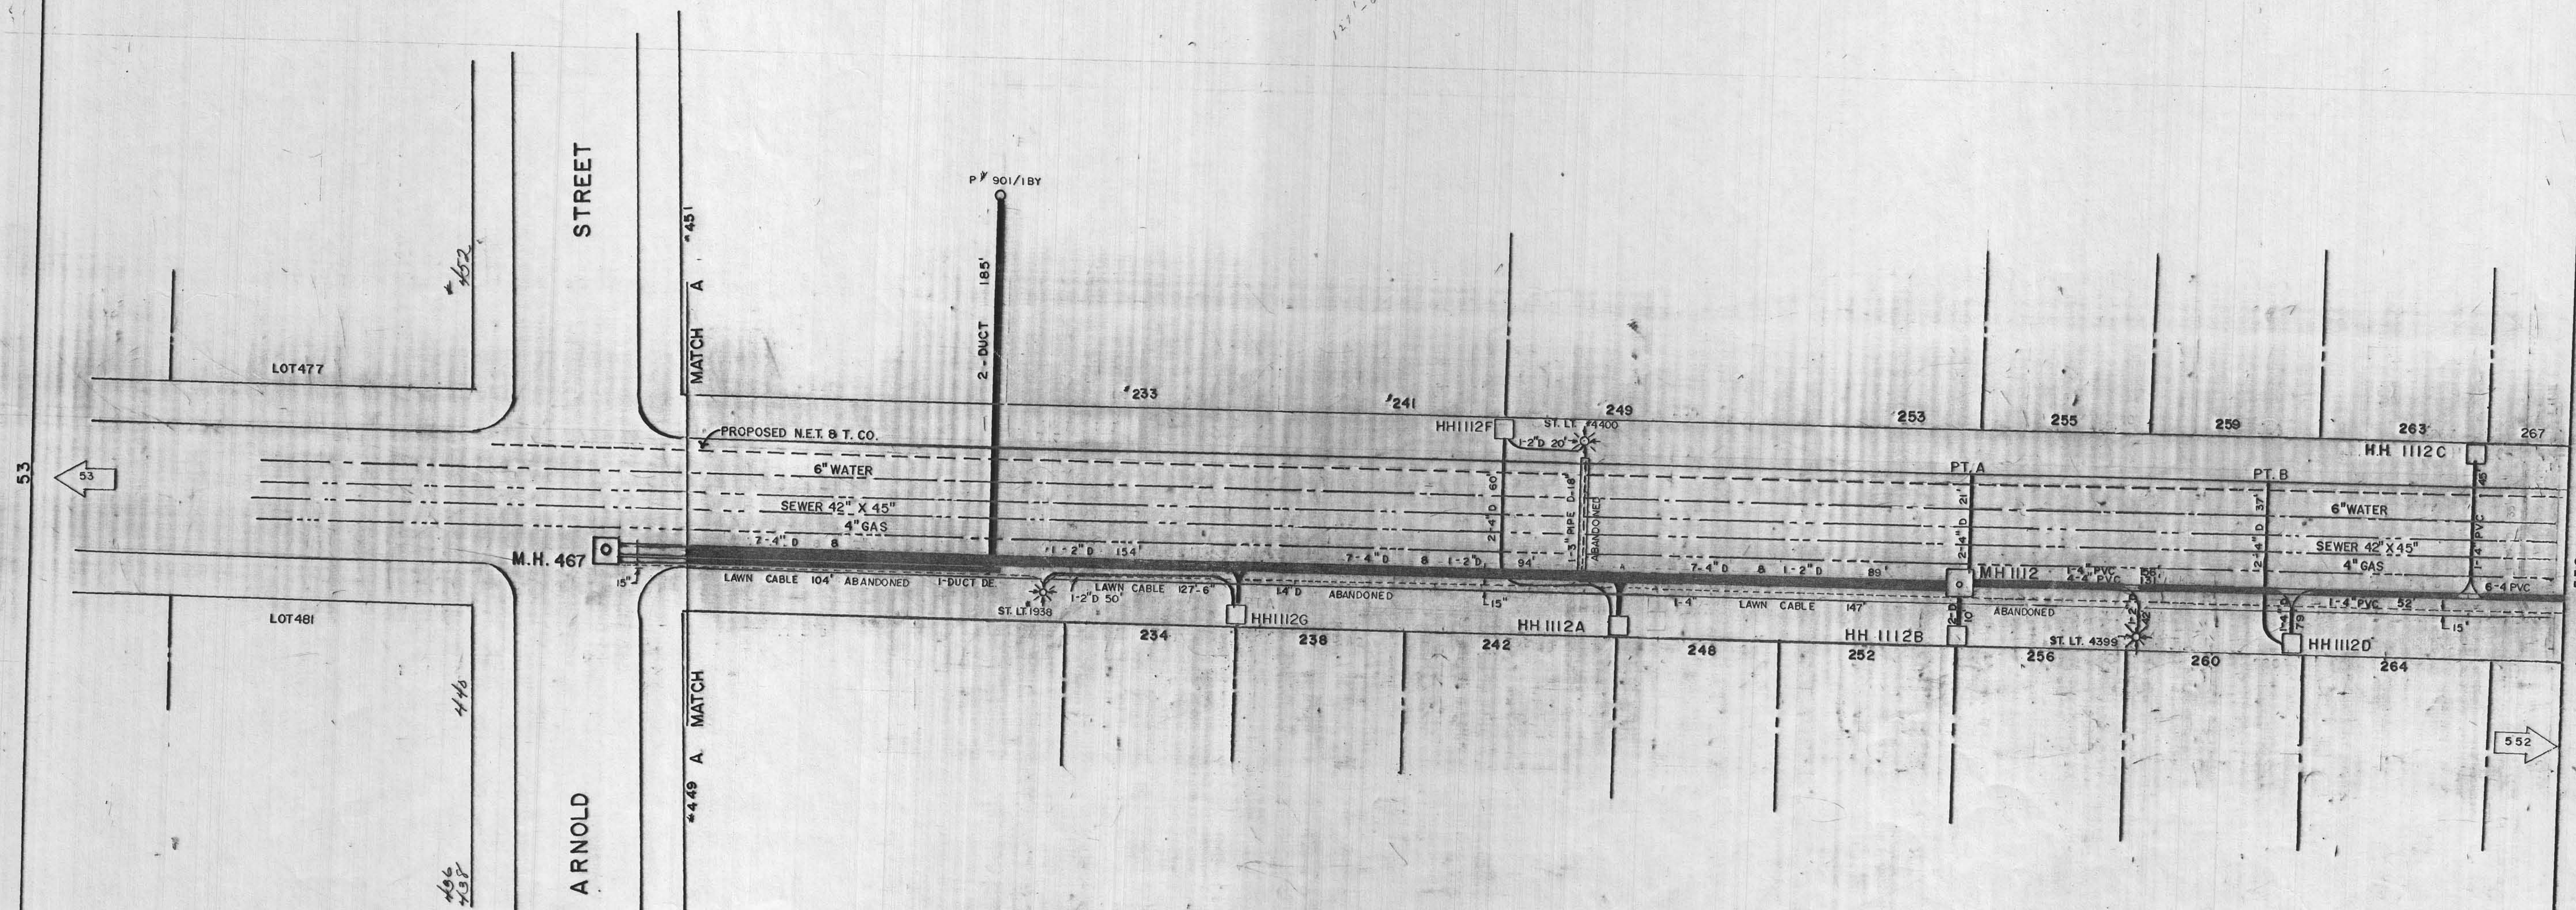


ST.

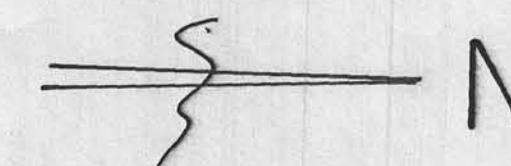

Rev: 7/7/99

53A