


54

54

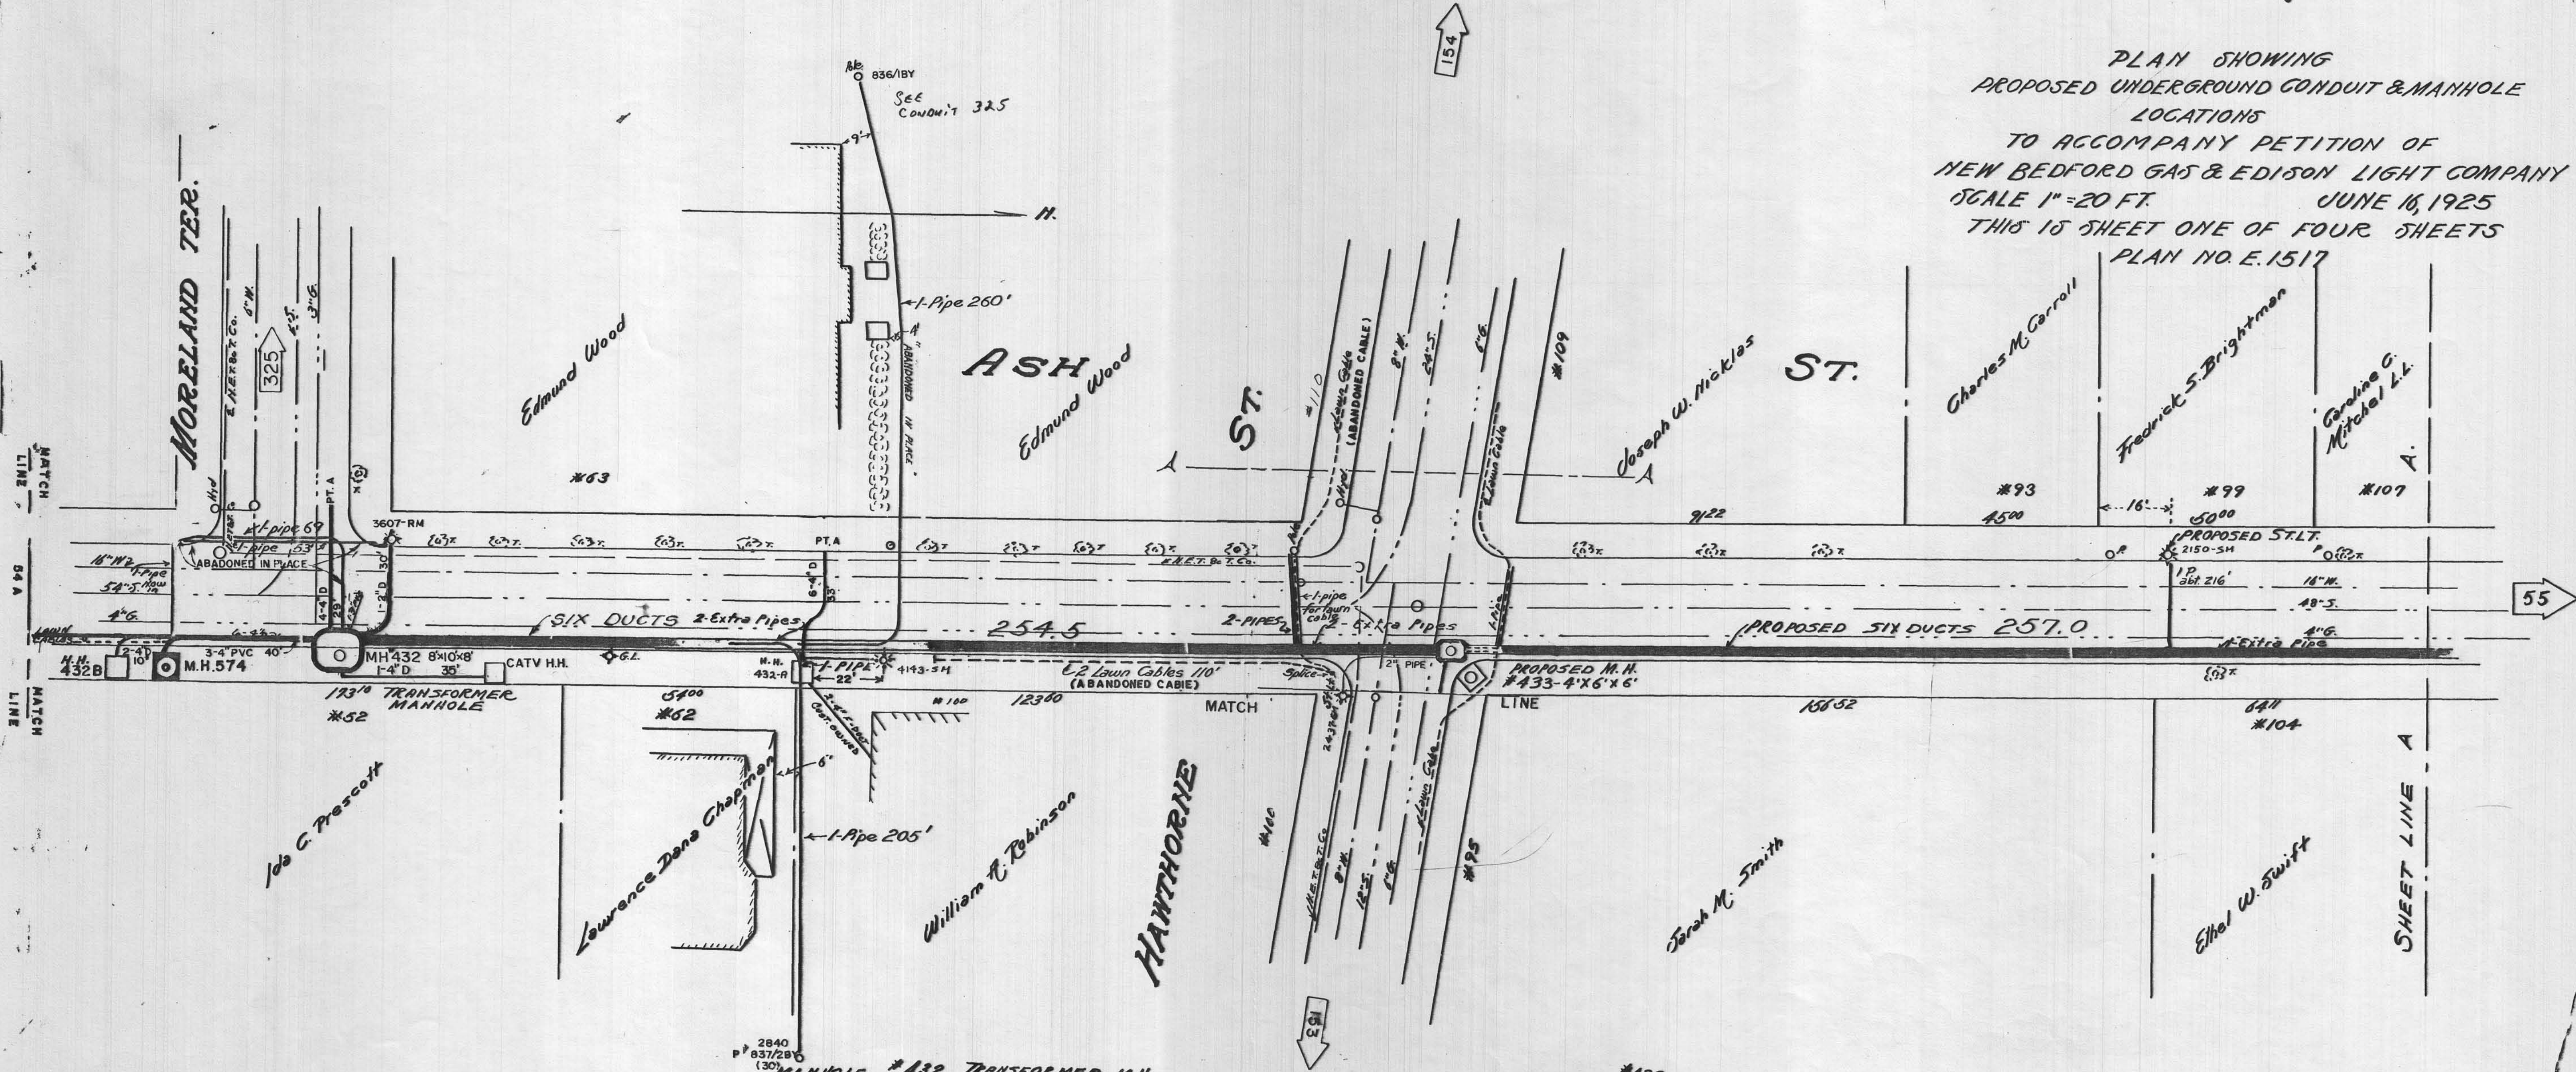


PLAN SHOWING
PROPOSED UNDERGROUND CONDUIT & MANHOLE
LOCATIONS
TO ACCOMPANY PETITION OF
NEW BEDFORD GAS & EDISON LIGHT COMPANY
SCALE 1"=20 FT. JUNE 16, 1925
THIS IS SHEET ONE OF FOUR SHEETS
PLAN NO. E.1517



MANHOLE #432 TRANSFORMER M.H.
MATERIAL - BRICK
CENTER LINE - 2 FT. South of North CURB OF Moreland Ter.
2 FT. East of East CURB OF Ash St.
SIZE INTERIOR - EAST AND WEST - 8 FEET
NORTH - SOUTH - 10 FEET
SIZE EXTERIOR - EAST AND WEST - 10 FEET
NORTH - SOUTH - 12 FEET
DEPTH - INTERIOR - 8 FEET
EXTERIOR - 10.5 FEET

MANHOLE #433 BRICK
MATERIAL - BRICK
CENTER LINE - 2 FT. South of North CURB OF Hawthorne St.
2 FT. West of East CURB OF Ash St.
SIZE INTERIOR - EAST AND WEST - 4 FEET
NORTH - SOUTH - 6 FEET
SIZE EXTERIOR - EAST AND WEST - 5.33 FEET
NORTH - SOUTH - 7.33 FEET
DEPTH - INTERIOR - 6 FEET
EXTERIOR - 8.5 FEET

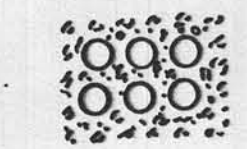

Section of Conduit

54
Rev 6/27/02.