


COTTAGE STREET

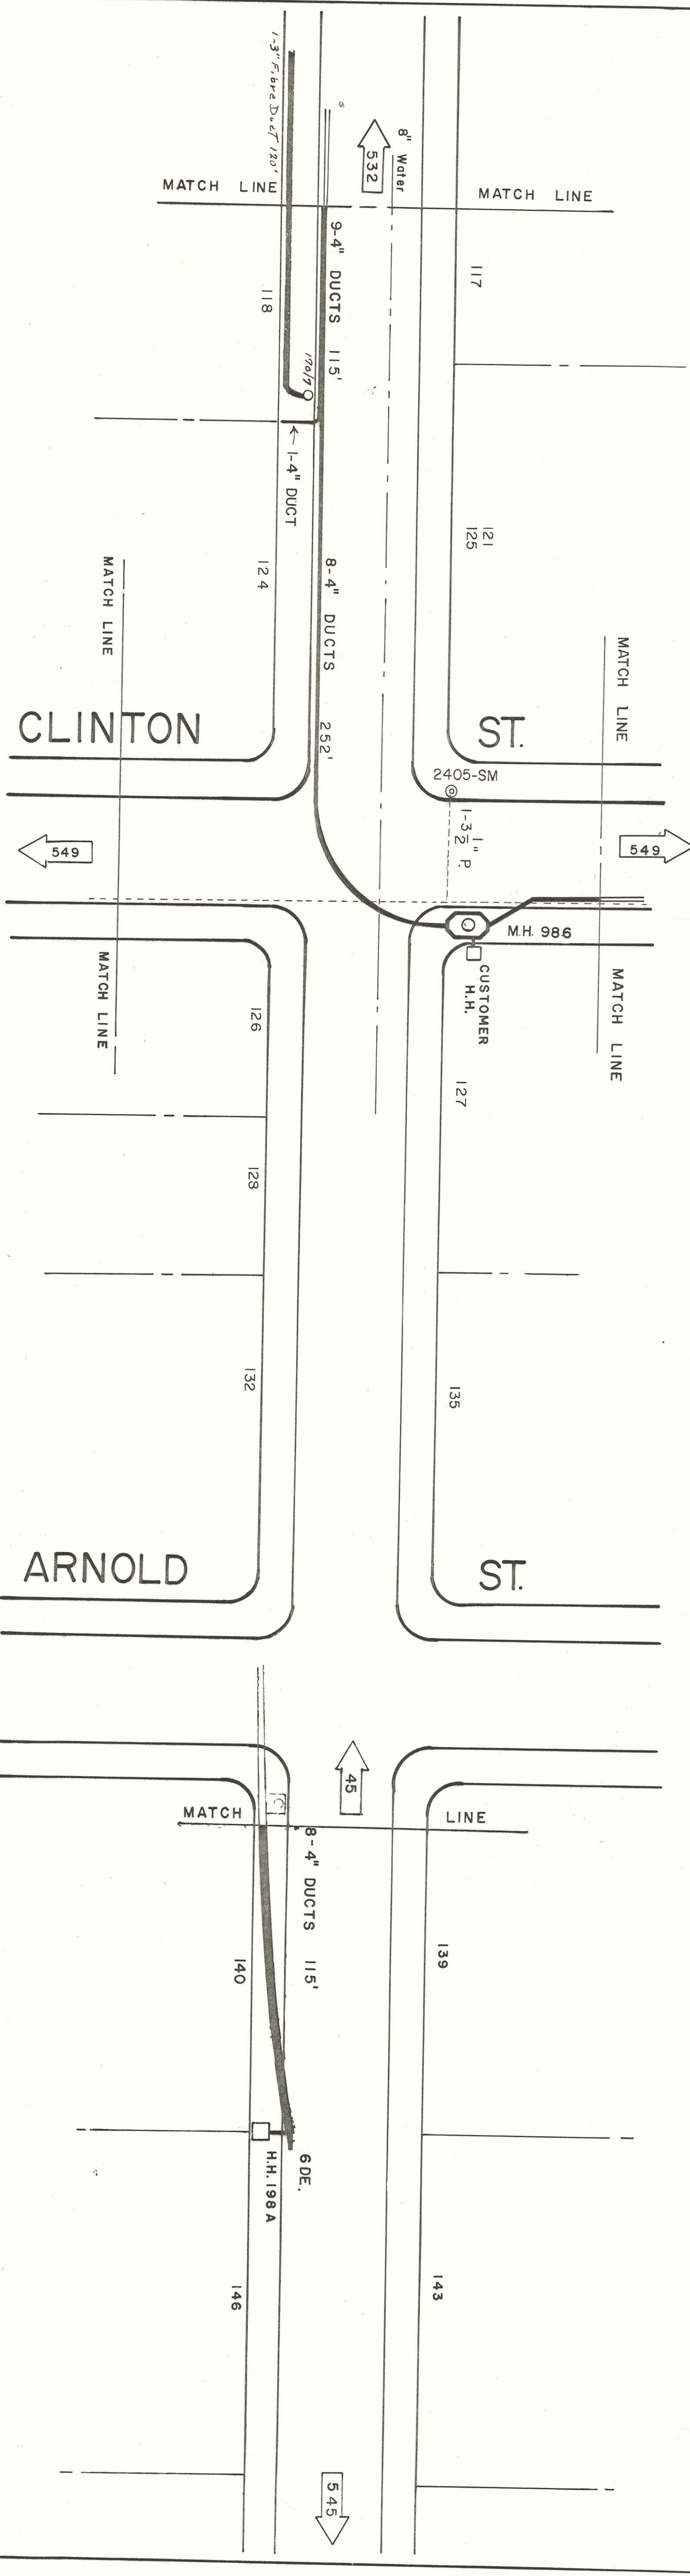

547