


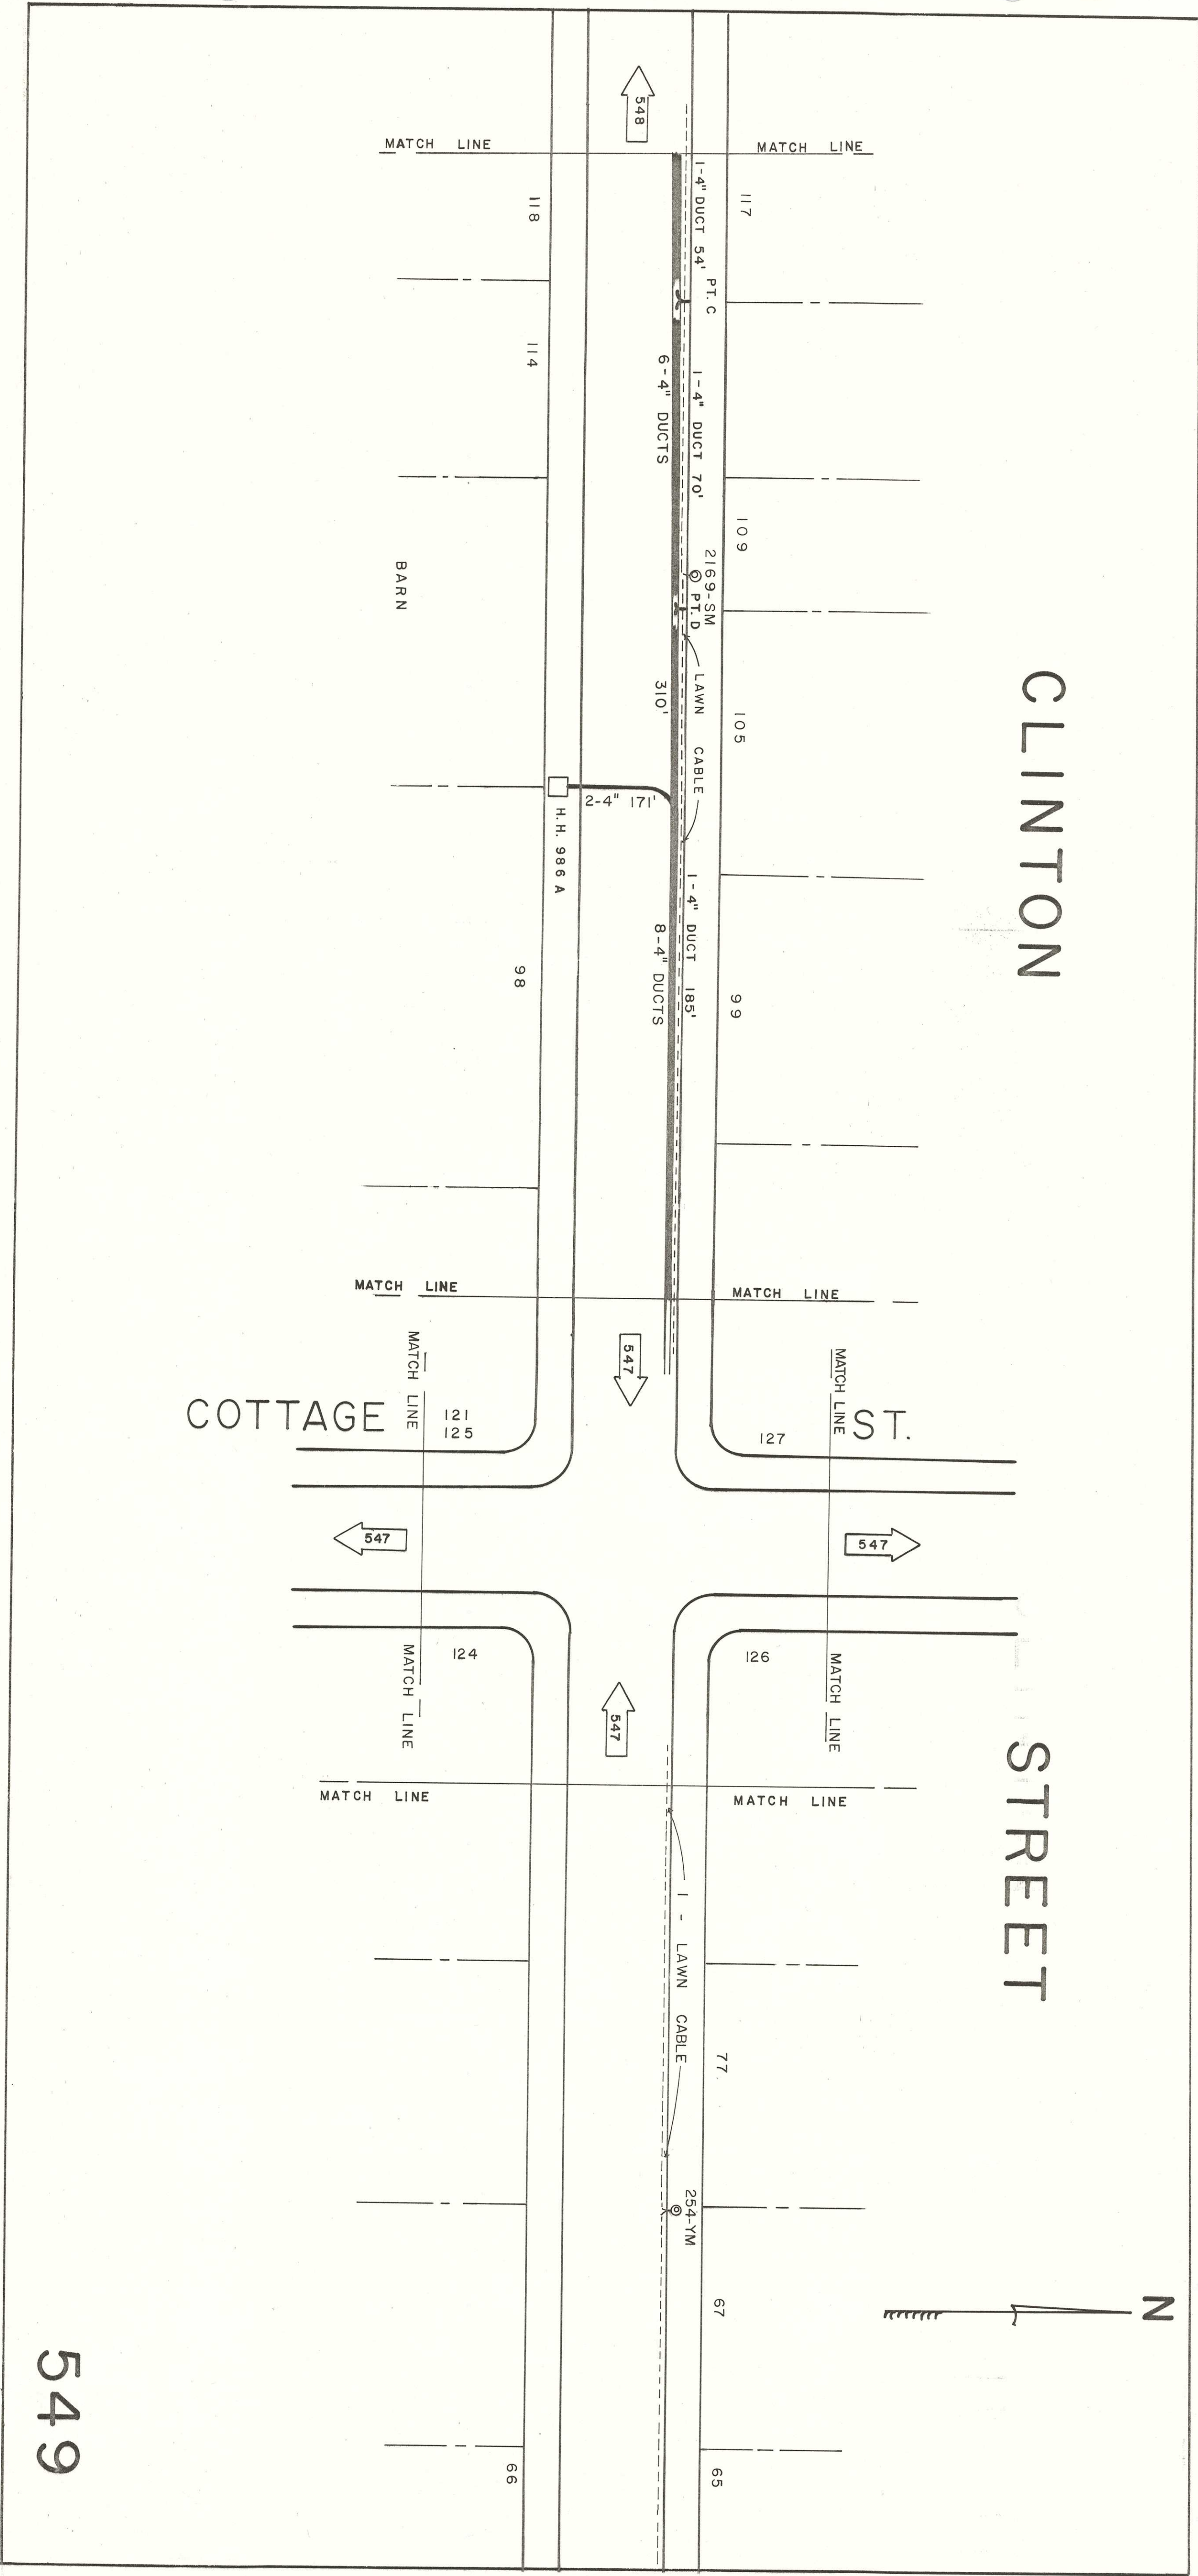

CLINTON

STREET

N

COTTAGE

549

NEED TO MAKE ANOTHER PLAN