


NEW BEDFORD GAS & EDISON LIGHT COMPANY
 SCALE 1"=20 FT. JUNE 16, 1925
 THIS IS SHEET THREE OF FOUR SHEETS
 PLAN NO. E 1517

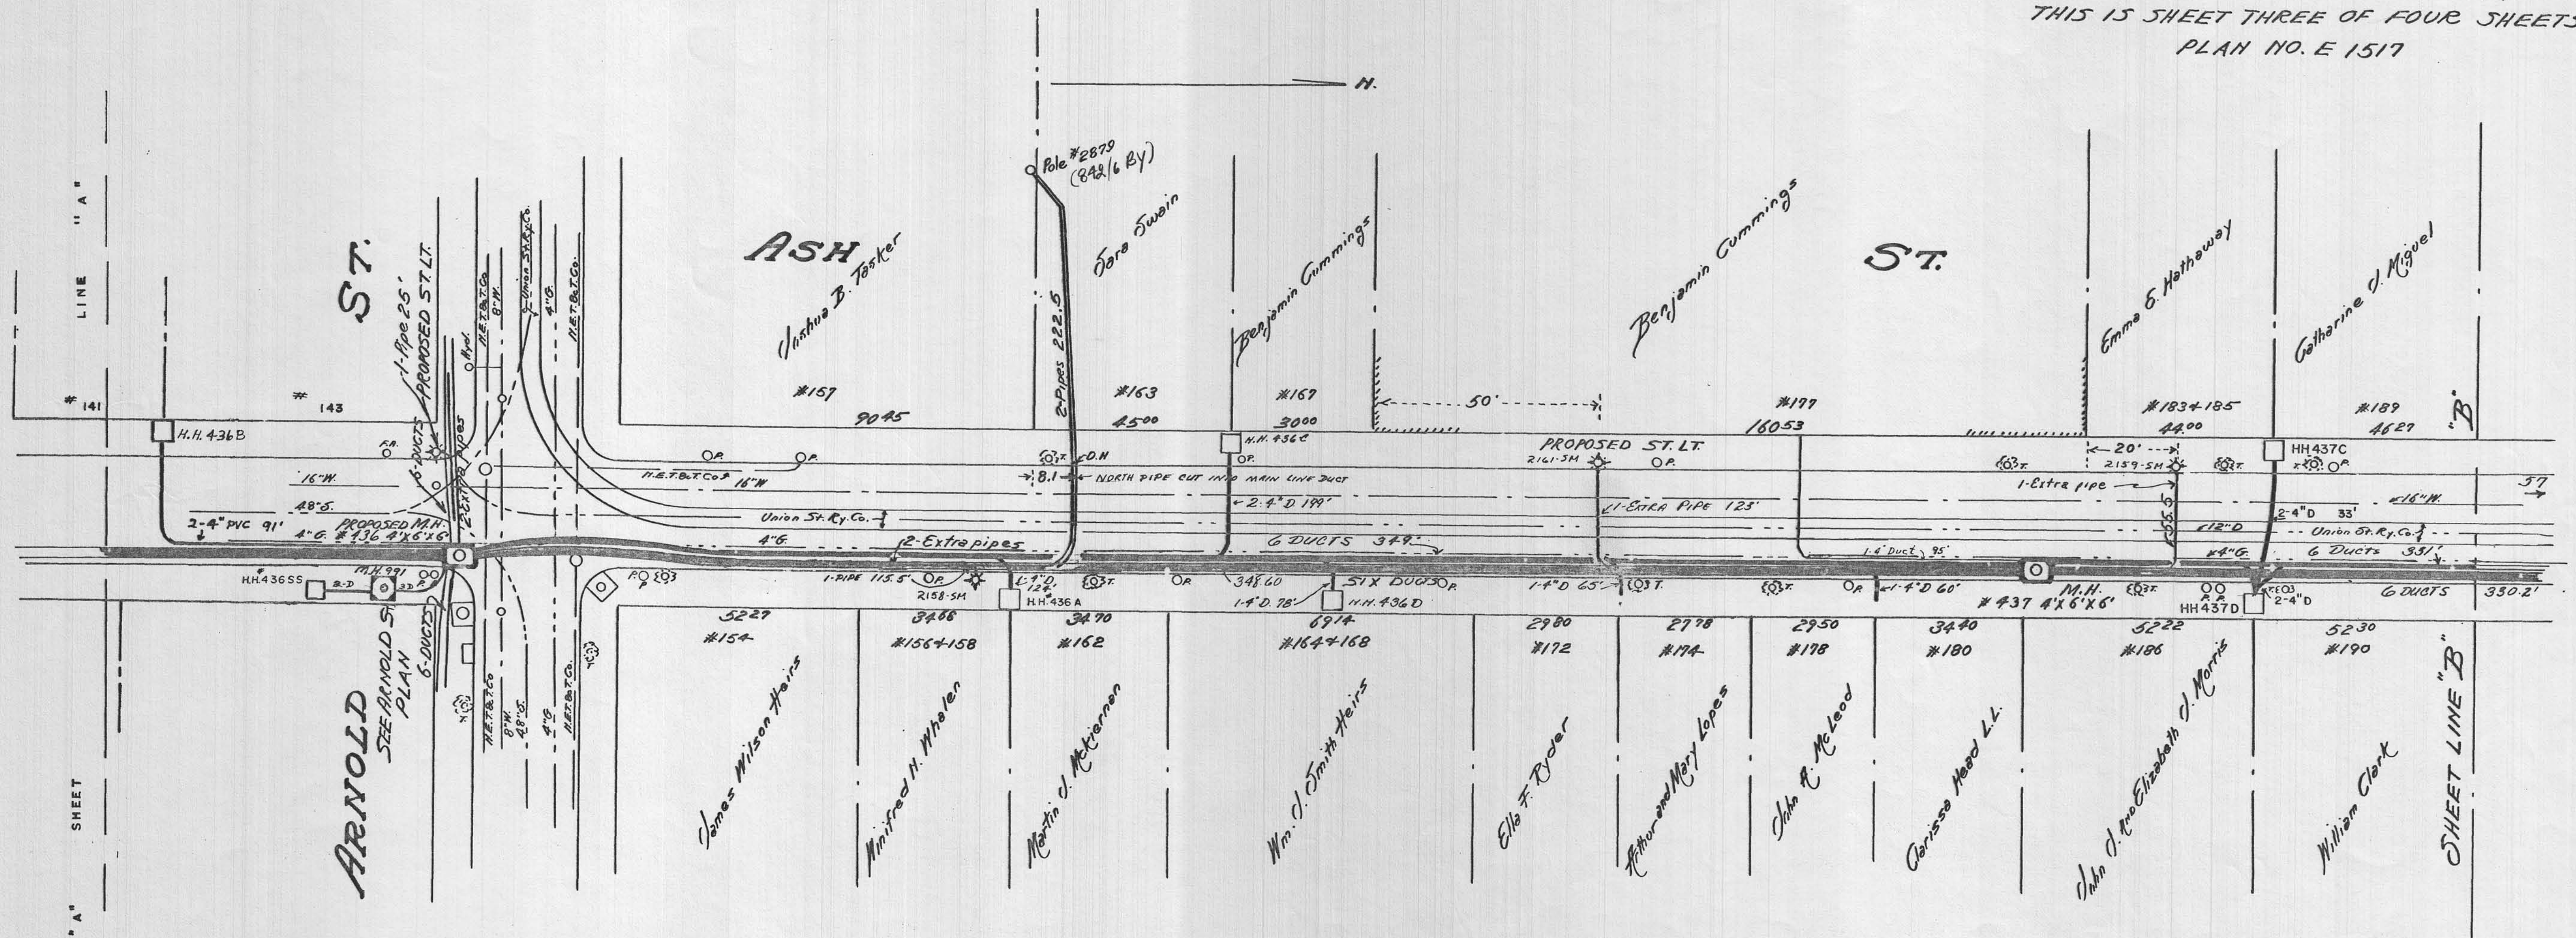

Section of Conduit