
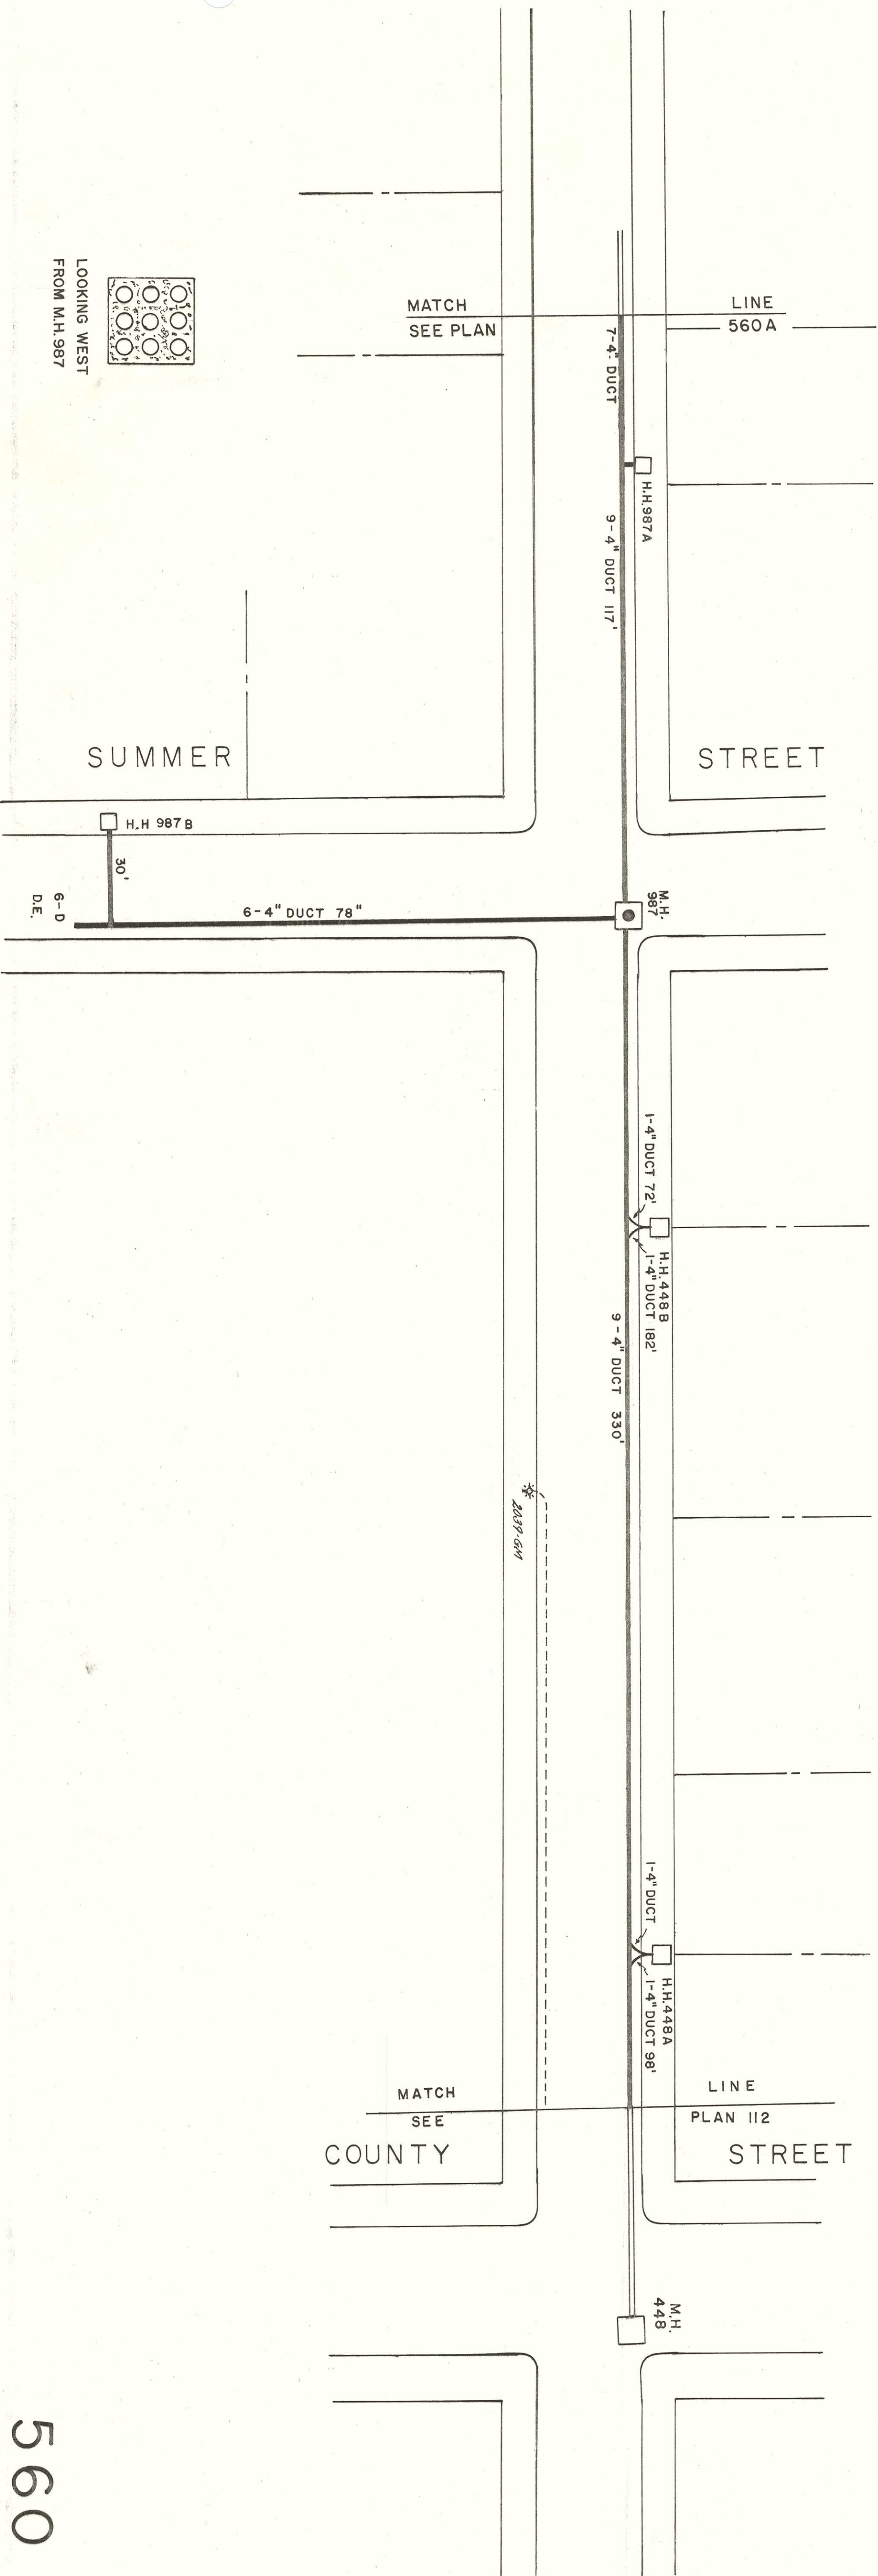



560

LOOKING WEST
FROM M.H. 987

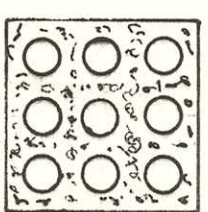

HILLMAN

STREET

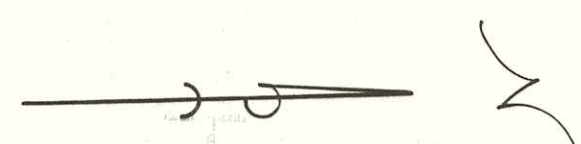

MATCH
SEE
COUNTY

LINE
PLAN 112
STREET