


Rev 11/9/0
5631

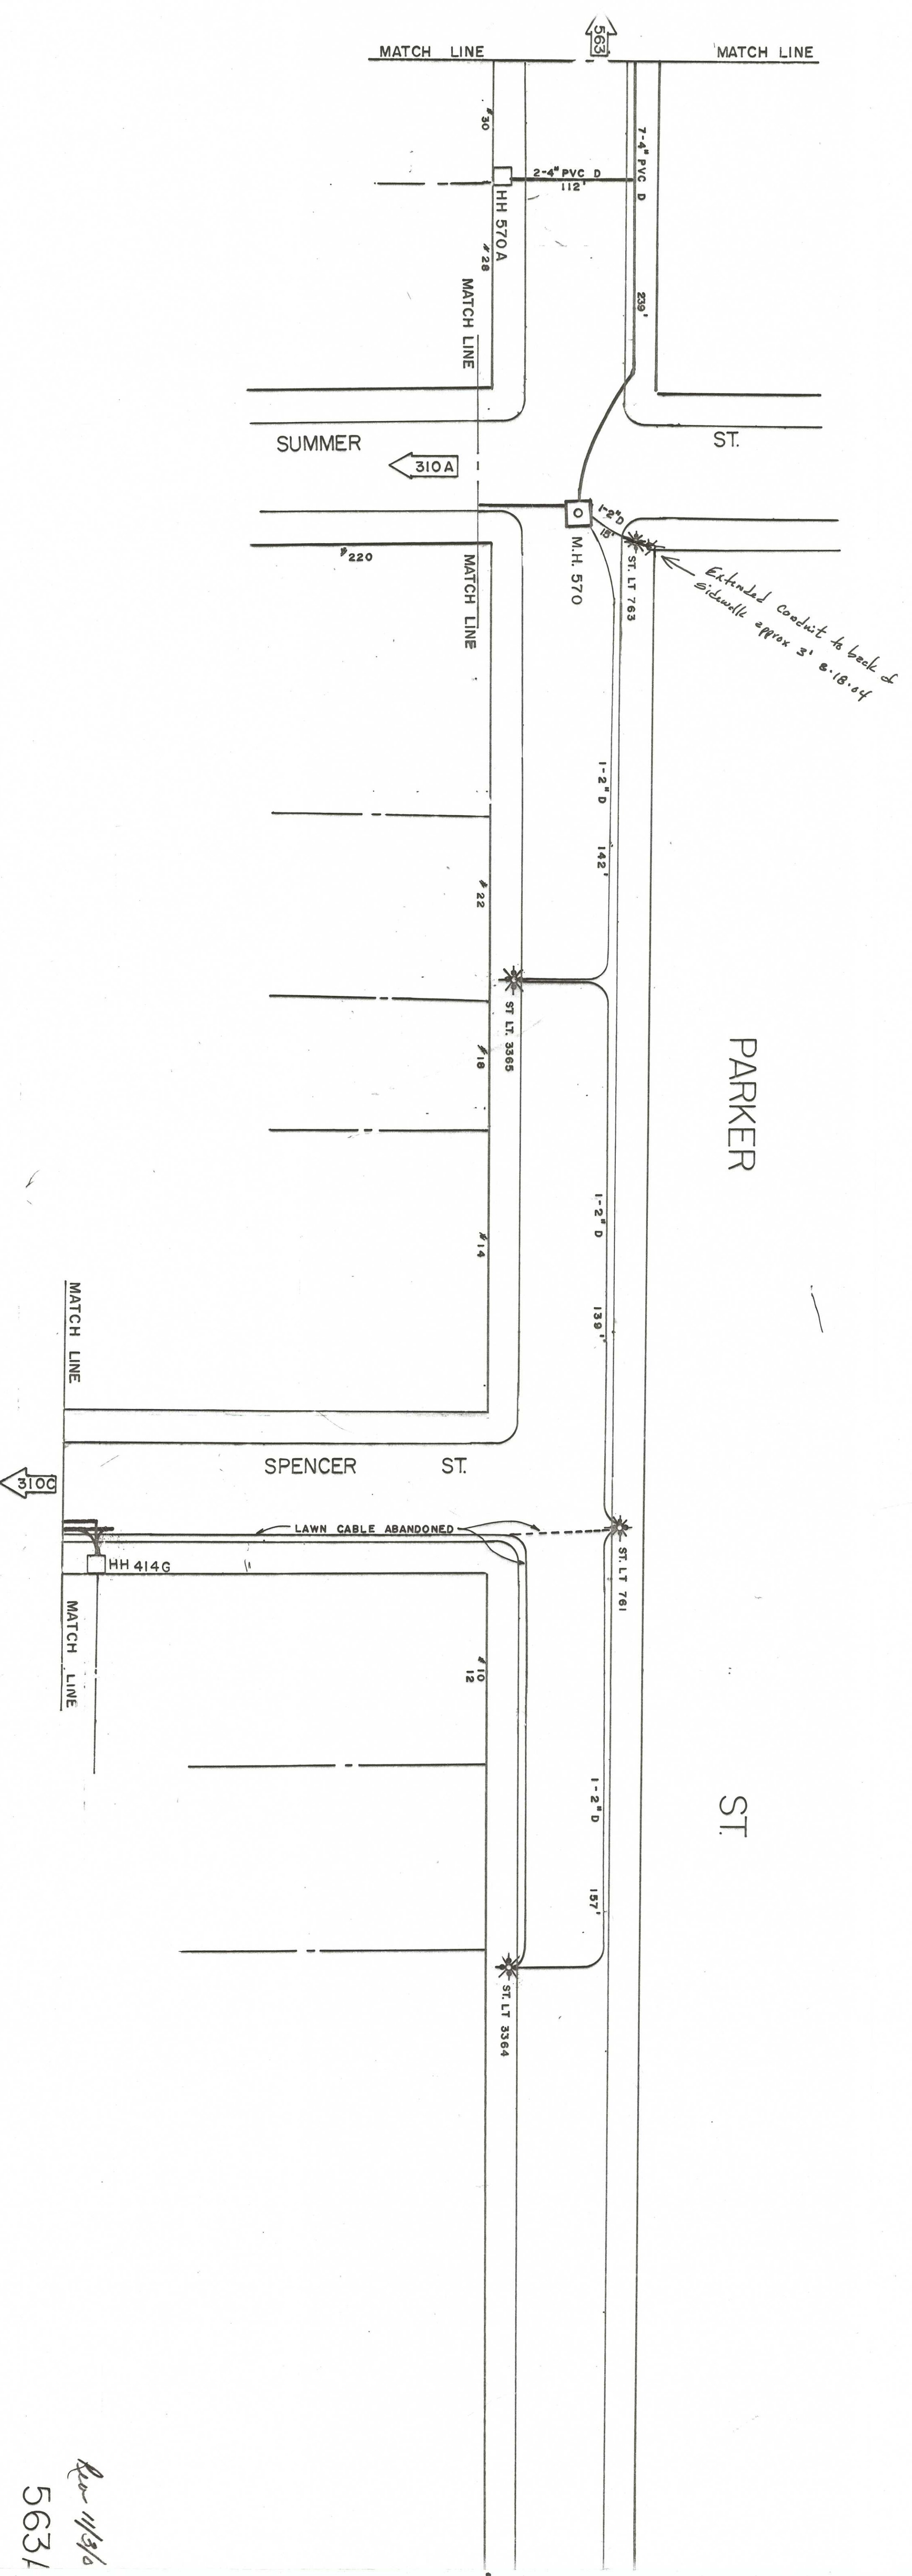

7-