

DRAWING NUMBER
585
PLAN HOLD CORPORATION • IRVINE, CALIFORNIA
RENDERED BY NUMBER 05348
POSTING DATE OF PLAN OR THE LINE

DRAWING NUMBER
PLAN HOLD CORPORATION • IRVINE, CALIFORNIA
RENDERED BY NUMBER 05348
POSTING DATE OF PLAN OR THE LINE

DRAWING NUMBER
PLAN HOLD CORPORATION • IRVINE, CALIFORNIA
RENDERED BY NUMBER 05348
POSTING DATE OF PLAN OR THE LINE

DRAWING NUMBER
585
PLAN HOLD CORPORATION • IRVINE, CALIFORNIA
RENDERED BY NUMBER 05348
POSTING DATE OF PLAN OR THE LINE


N
PLAN HOLD CORPORATION • IRVINE, CALIFORNIA
RENDERED BY NUMBER 05348
POSTING DATE OF PLAN OR THE LINE

N

PURCHASE

ST.

ST.

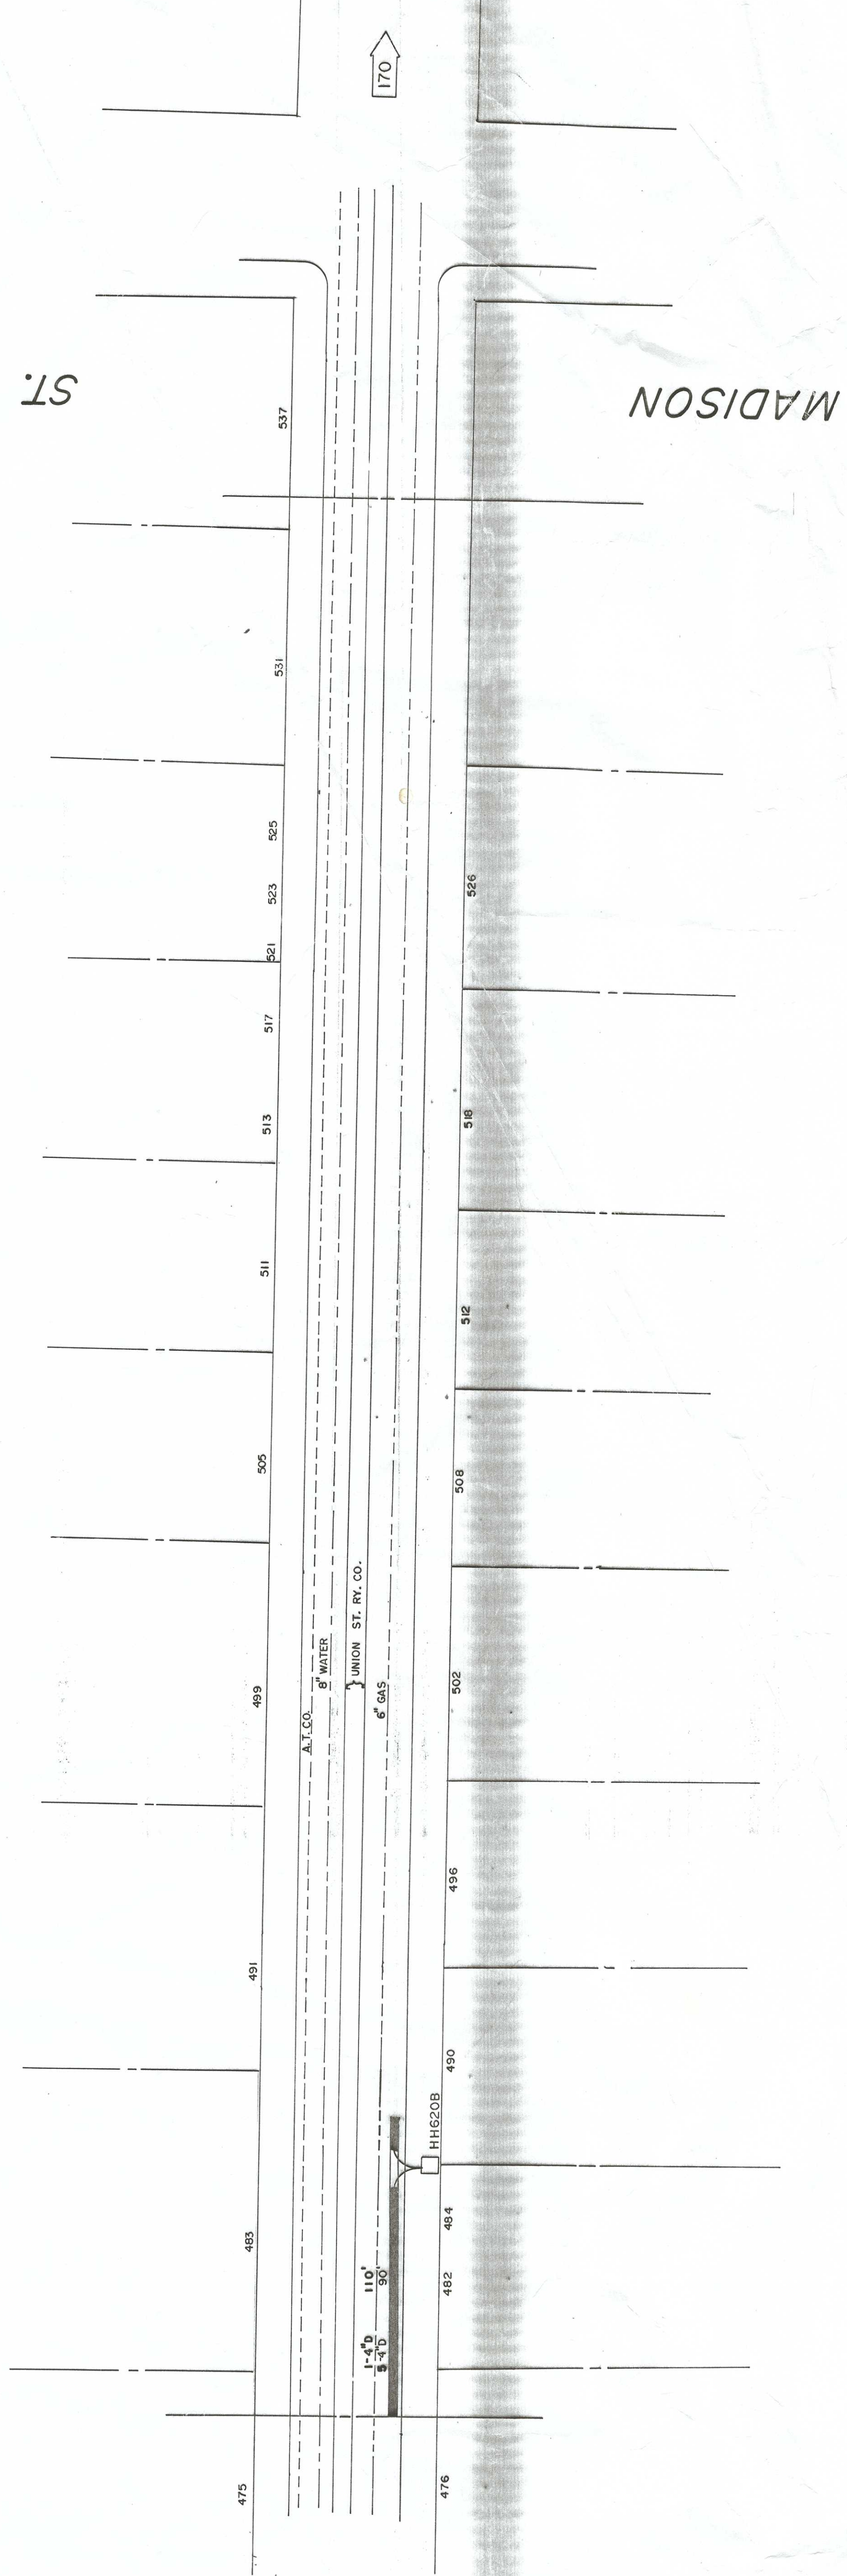

Rev. 5/12/99 585