



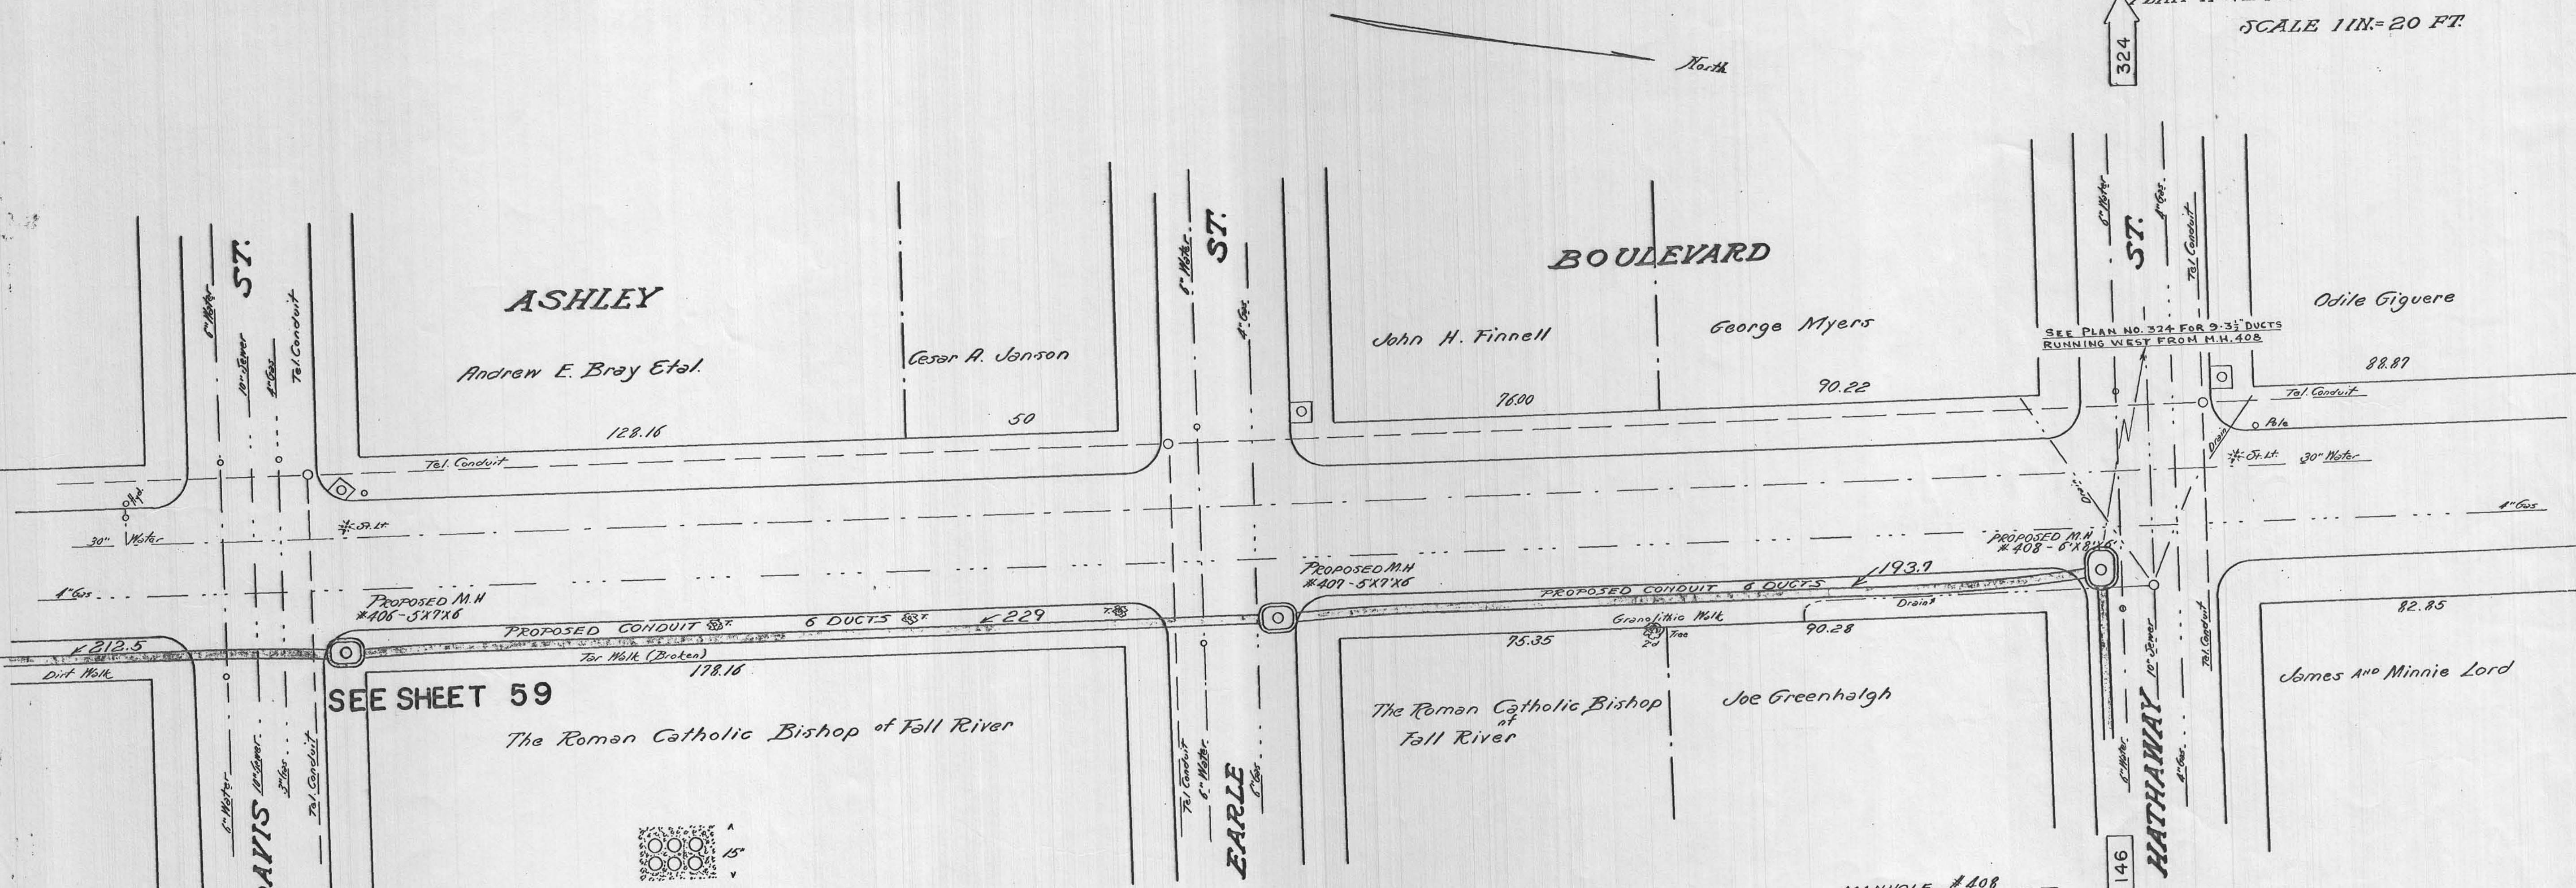

SEE SHEET 59

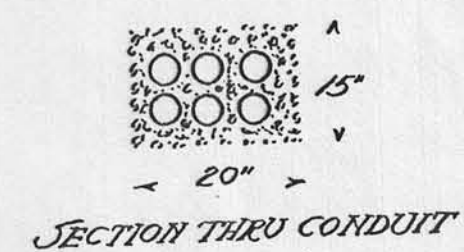

MANHOLE #406
 MATERIAL Brick
 CENTER LINE 5 FT. North of North CURB OF DAVIS ST.
 5 FT. E. OF E. CURB OF ASHLEY BOULEVARD
 NOTE: OTHER DIMENSIONS THE SAME AS MANHOLE #403 (SHEET ONE)

MANHOLE #407
 MATERIAL Brick
 CENTER LINE 4 FT. South of North CURB OF EARLE ST.
 5 FT. E. OF E. CURB OF ASHLEY BOULEVARD
 NOTE: OTHER DIMENSIONS THE SAME AS MANHOLE #403 (SHEET ONE)

MANHOLE #408
 MATERIAL Brick
 CENTER LINE 1 FT. E. OF E. CURB OF ASHLEY BOULEVARD
 3.5 FT. North of South CURB OF HATHAWAY ST.
 SIZE INTERIOR - EAST AND WEST - 8 FEET
 NORTH " SOUTH - 6 FEET
 SIZE EXTERIOR - EAST AND WEST - 9.33 FEET
 NORTH " SOUTH - 7.33 FEET
 DEPTH - INTERIOR - 6 FEET
 EXTERIOR - 8.5 FEET

LOCATION APPROVED.
 [Signature]
 CITY ENGINEER
 60
 TO DATE 11.1.19