

63

DRAWING NUMBER

DRAWING NUMBER


DRAWING NUMBER

63

New Bedford Gas & Ed. Light Co.
BEDFORD STREET
 SHEET-1 OF 2 SHEETS
 PLAN NO-E-1816-JUNE-11-29
 SCALE - ONE INCH = 20 FT.

LOCATION APPROVED
 CITY ENGINEER

APPROVED
 DATE
 INSPECTOR OF WIRES
 NEW BEDFORD, MASS.

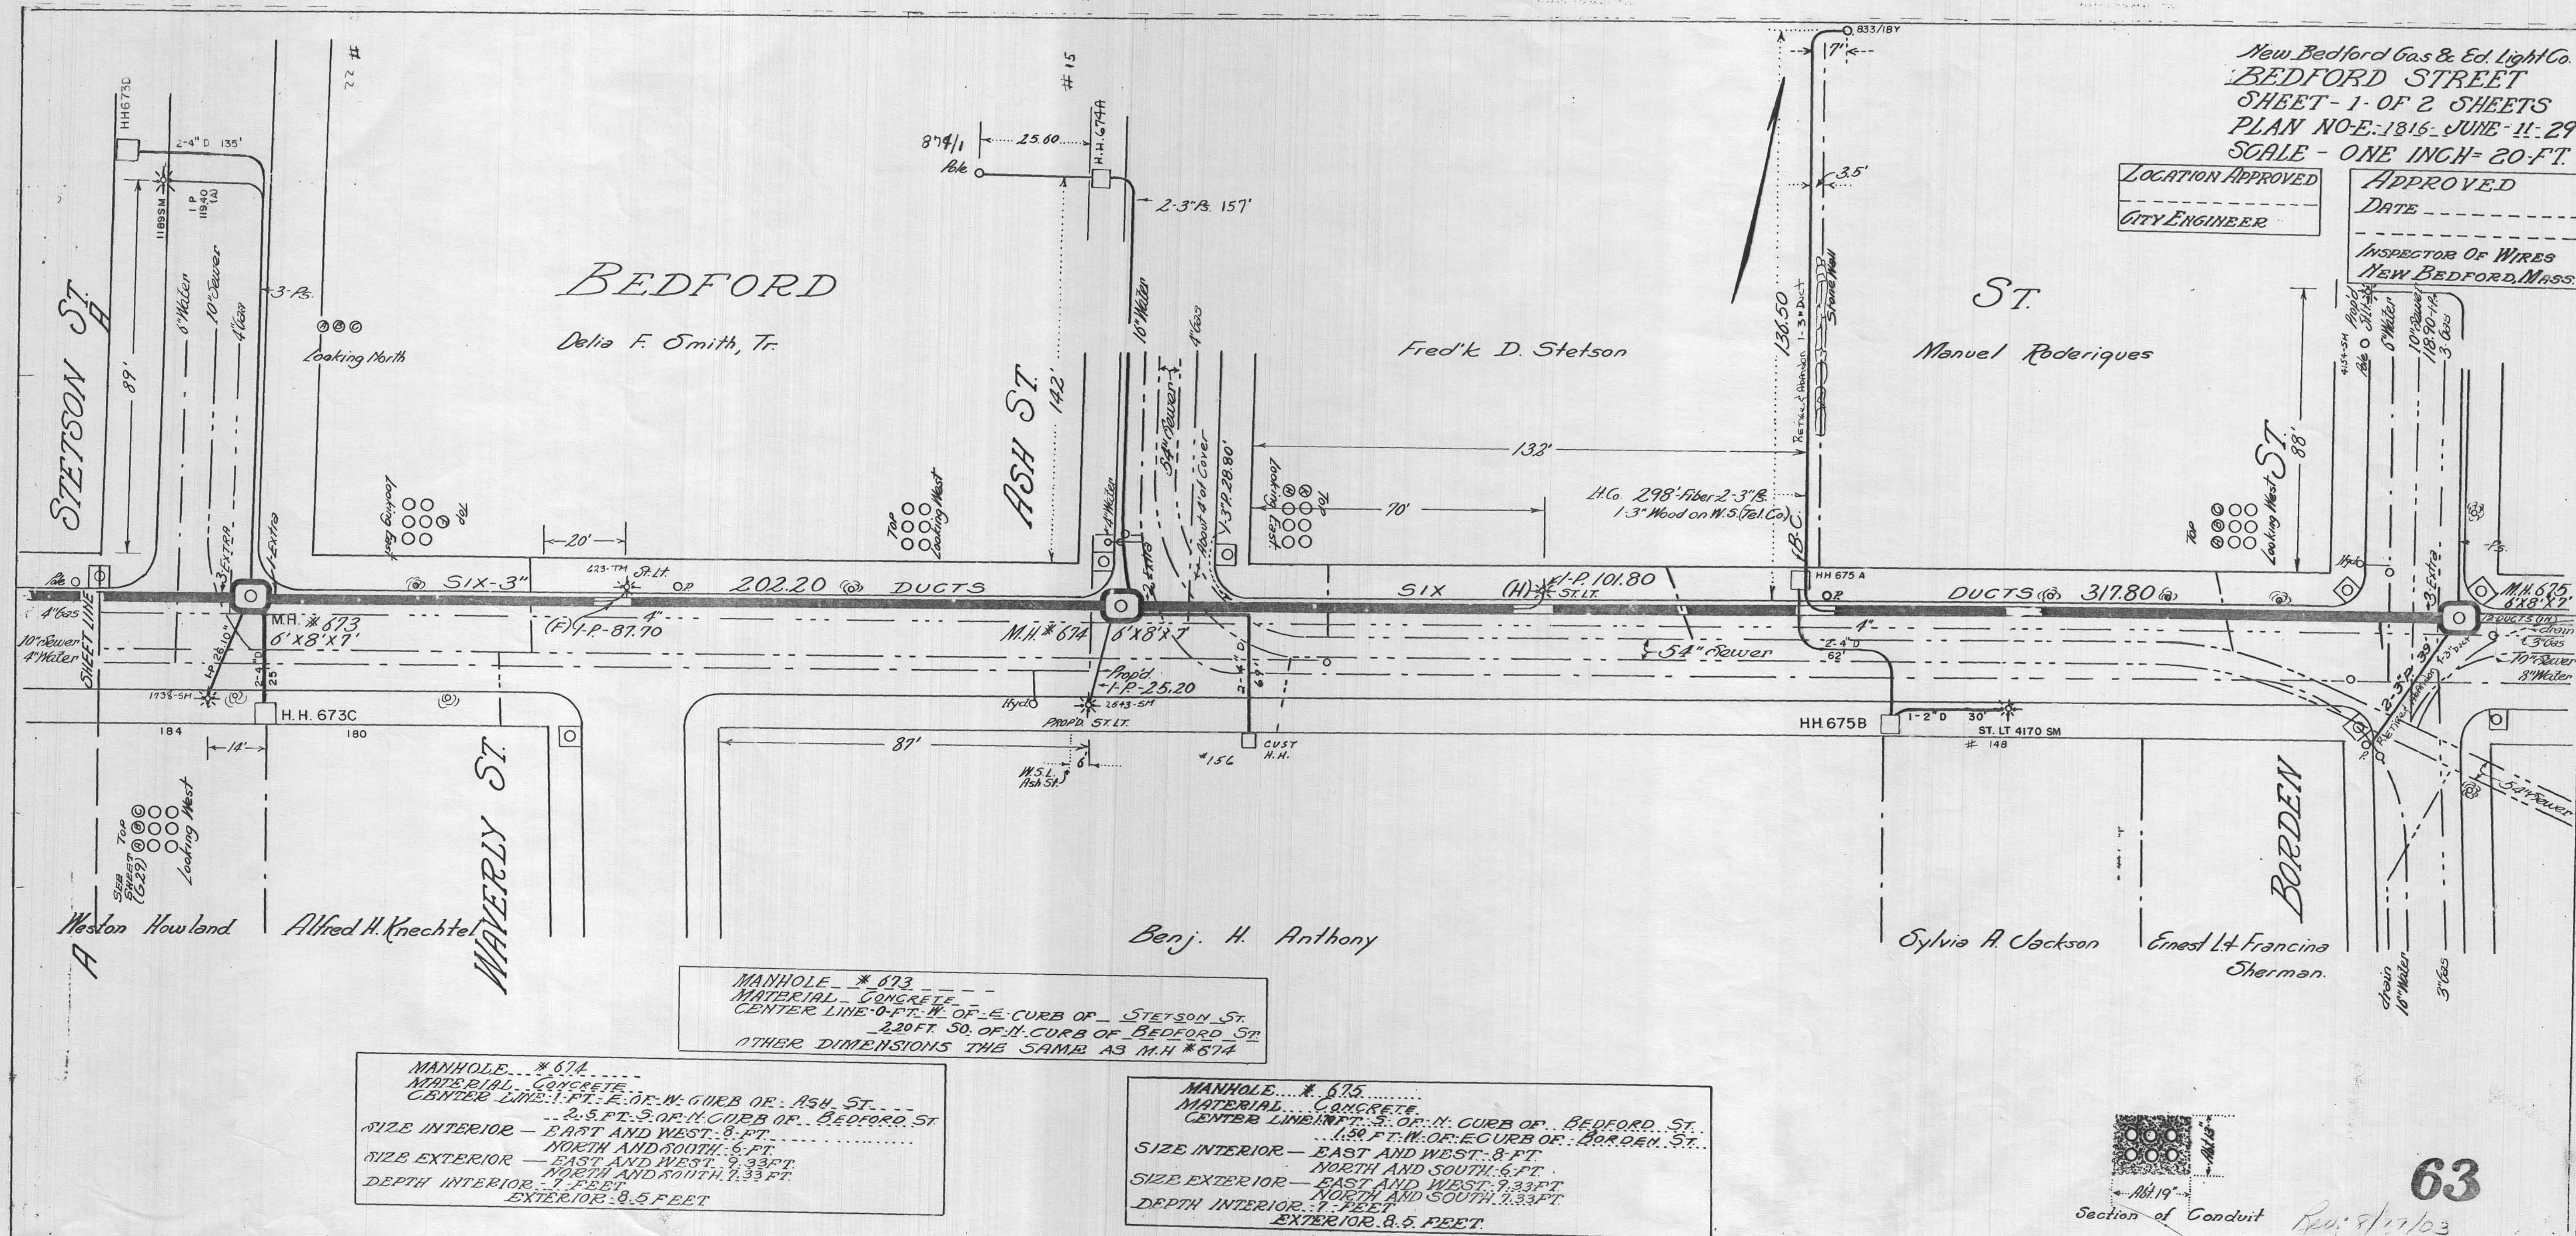

63