


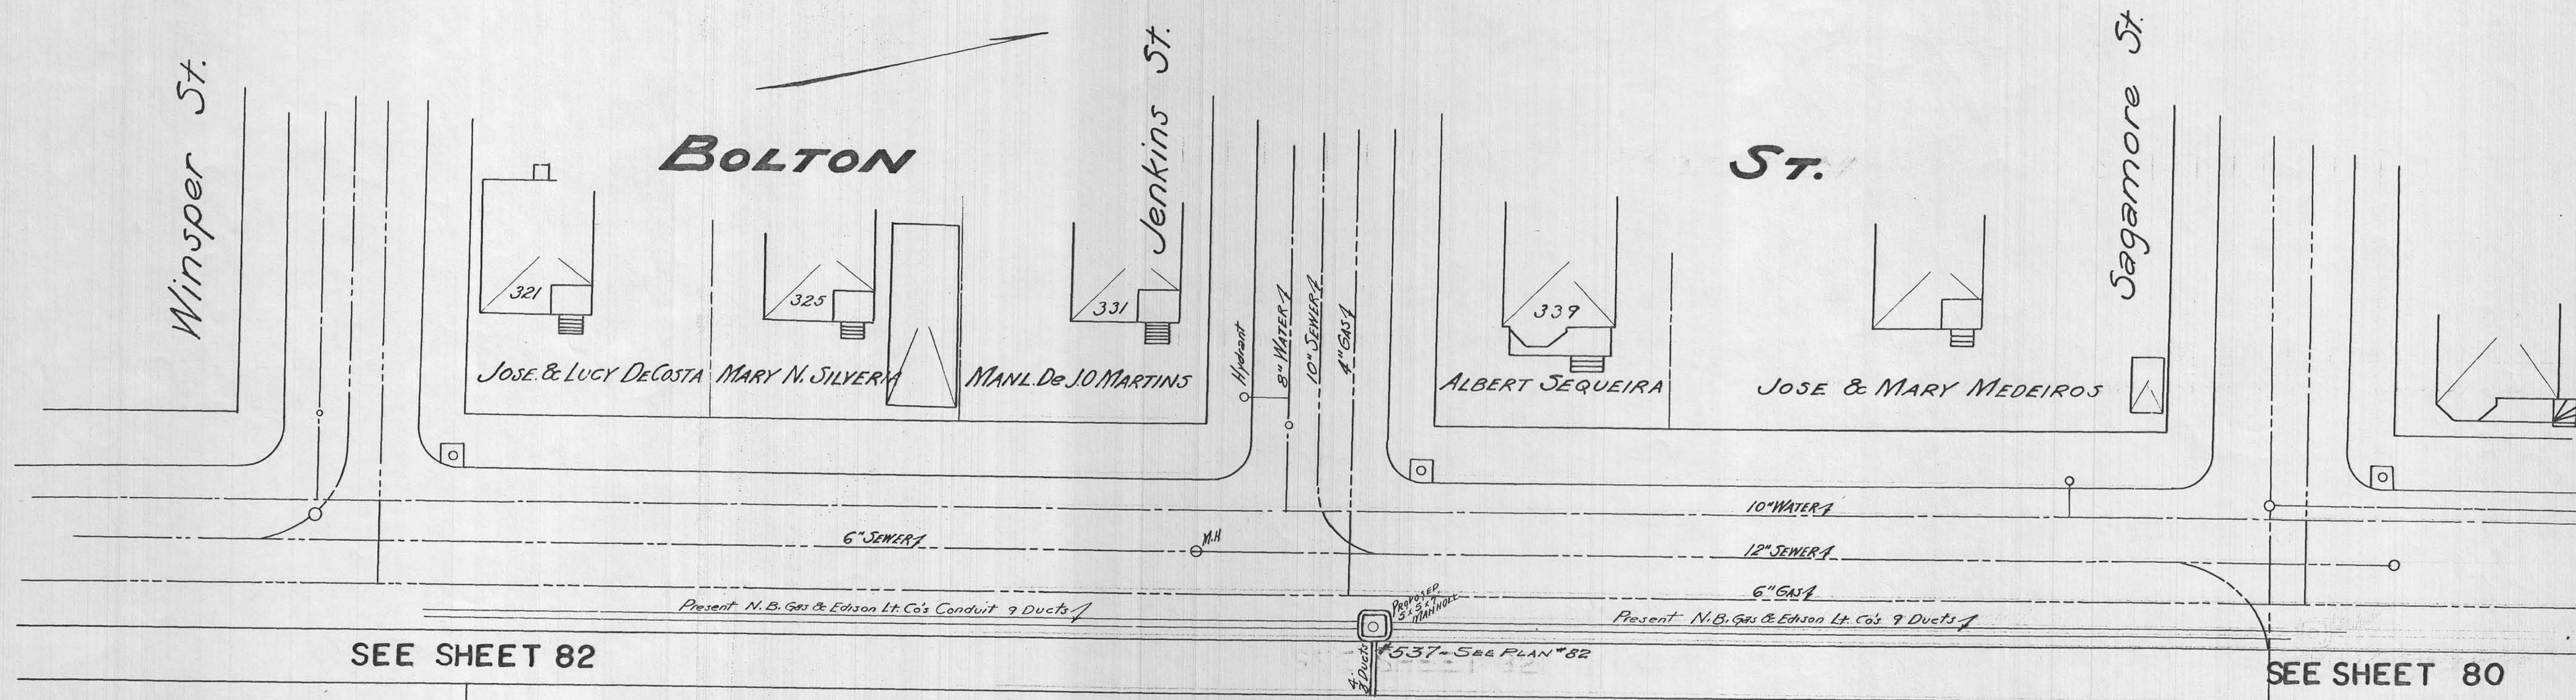

MANHOLE "4A"
 MATERIAL Brick
 CENTER LINE 2 FT. W. OF E. CURB OF Bolton St.
 2 FT. S. OF N. CURB OF Jenkins St.
 SIZE INTERIOR - EAST AND WEST 5 FEET
 NORTH " SOUTH 5 FEET
 SIZE EXTERIOR - EAST AND WEST 6.33 FEET
 NORTH " SOUTH 6.33 FEET
 DEPTH - INTERIOR 7 FEET
 EXTERIOR 8.5 FEET

THE ROTCH MILLS

PROPOSED MANHOLE LOCATION
 BOLTON ST. FOOT OF JENKINS ST.
 NEW BEDFORD GAS & EDISON LIGHT CO.
 NOV. 7, 1916
 SCALE 1"=20 FT.
 PLAN NO. E436

Chas. A. Lefine

George A. Nye