



BOLTON


ST.

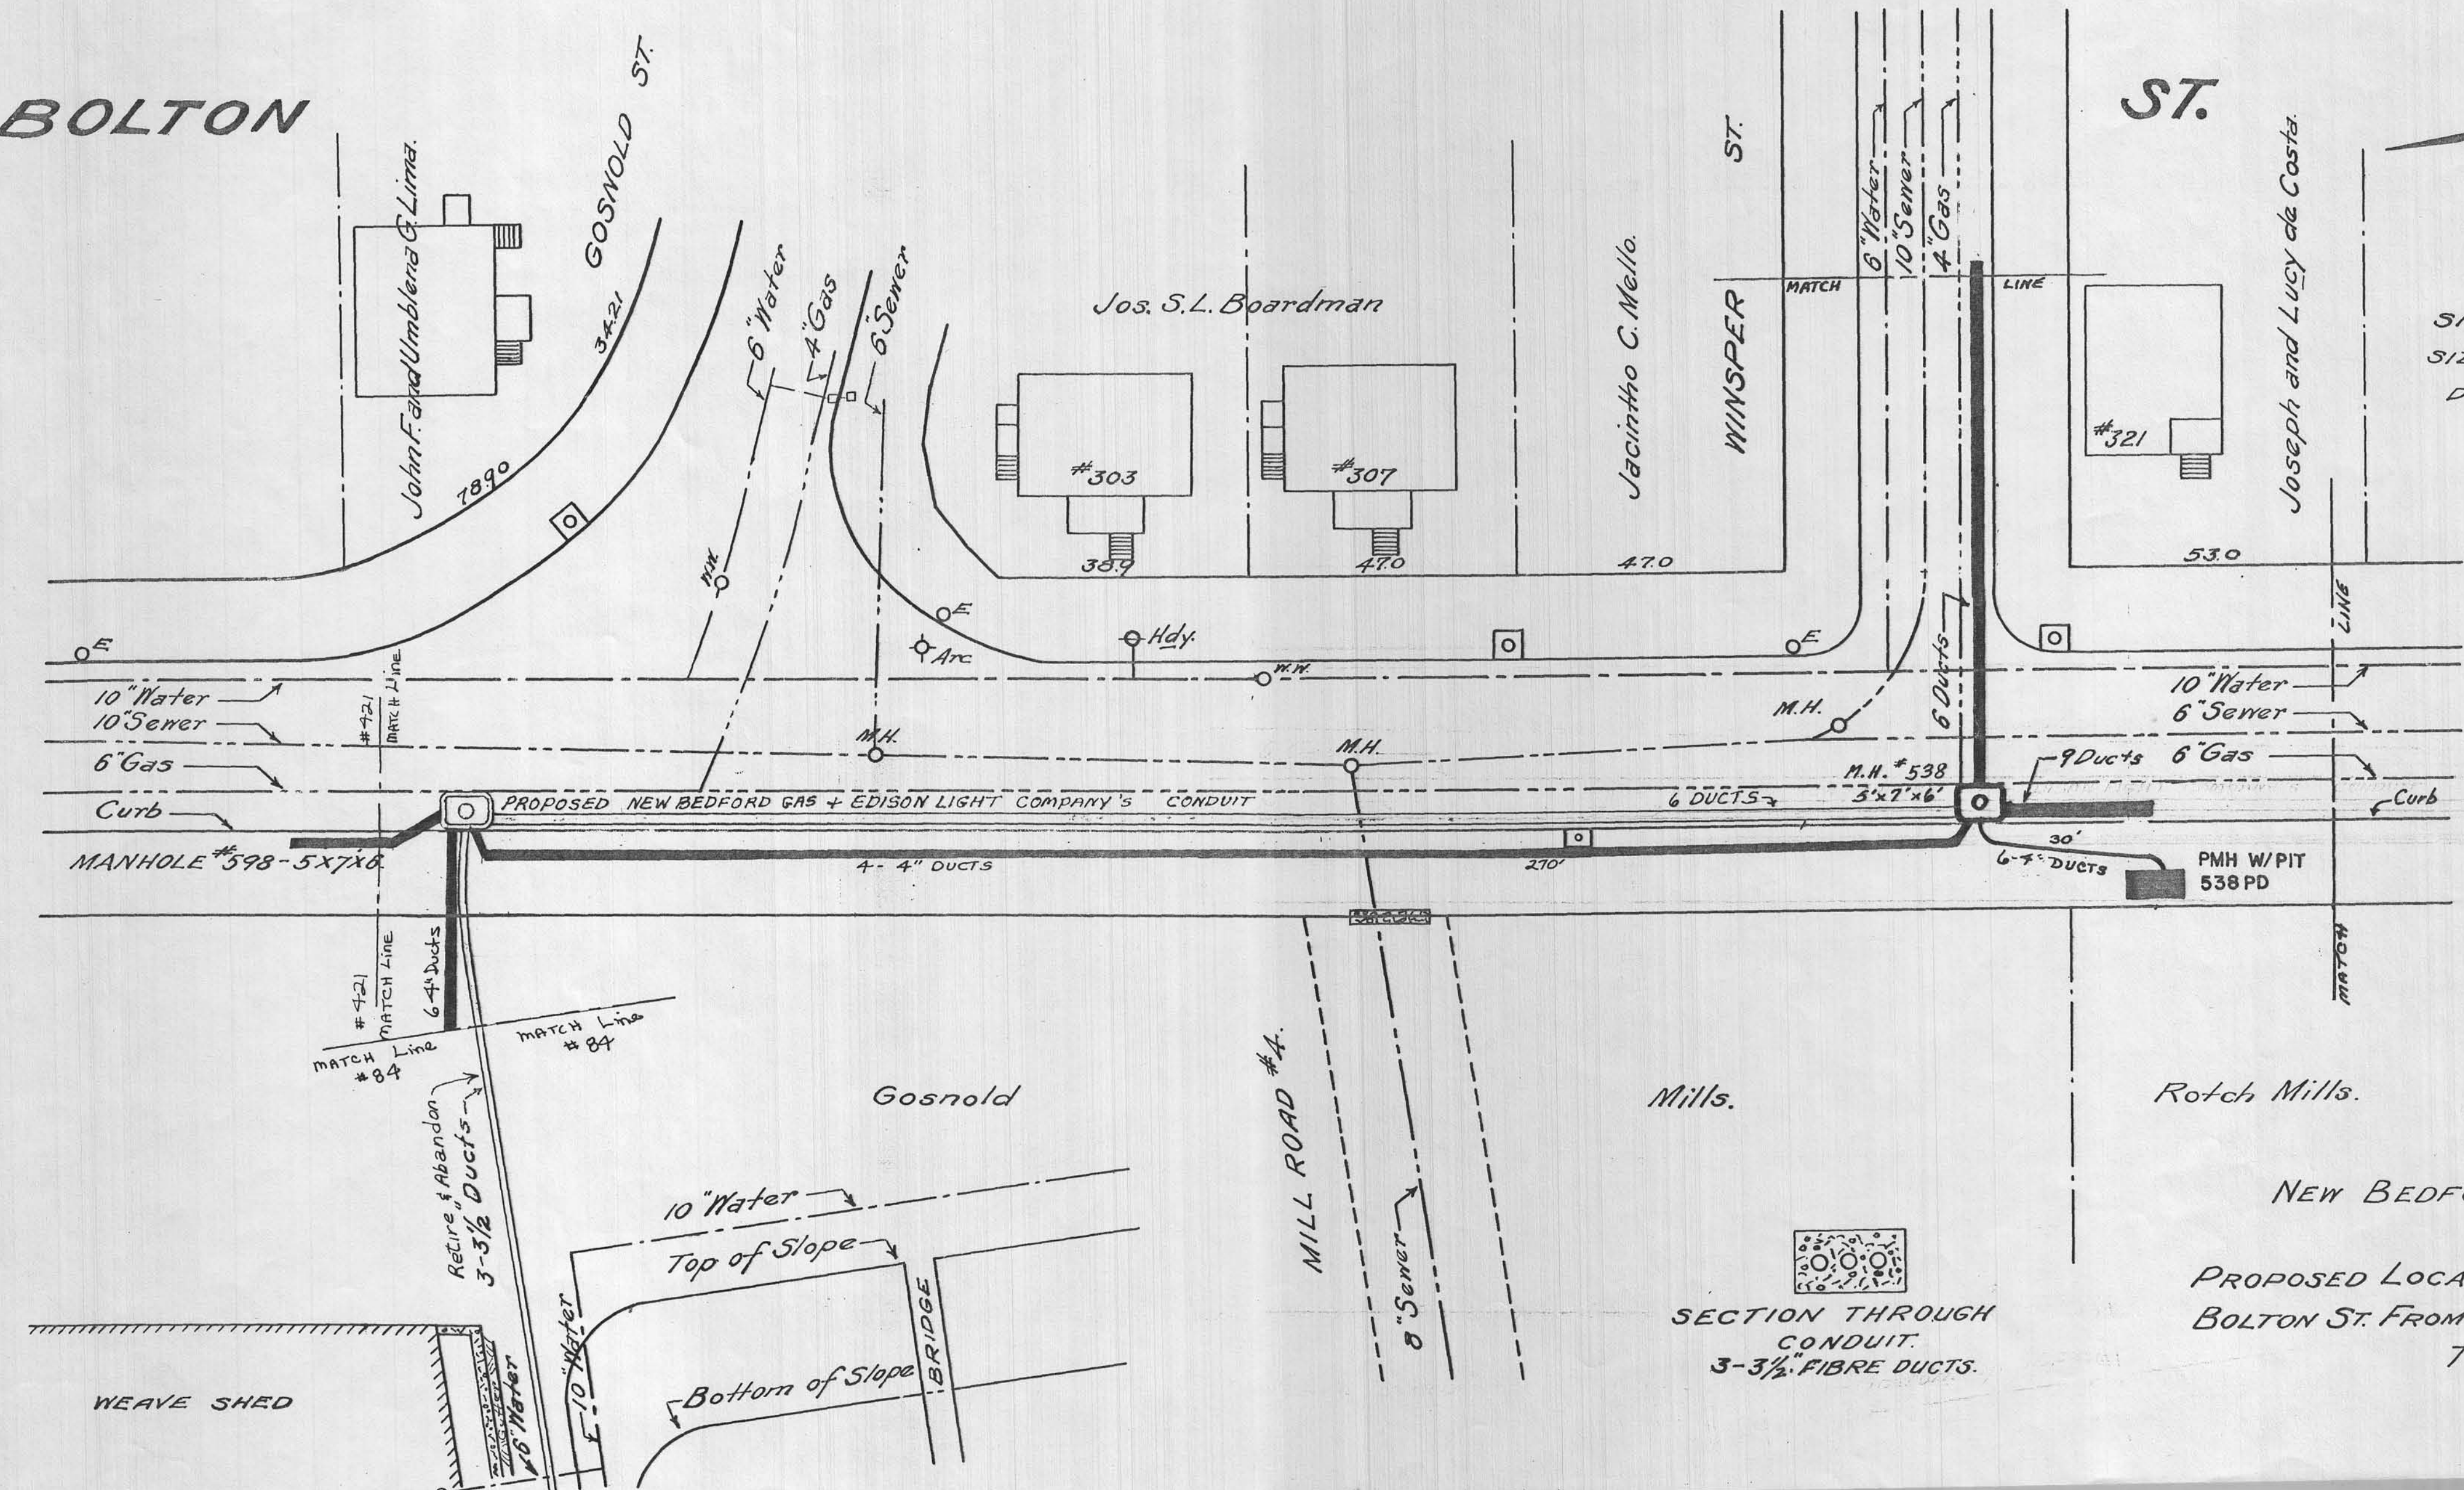

MANHOLE #598
MATERIAL BRICK
CENTERLINE 7 FT. SO. OF NO. CURB - GOSNOLD ST.
3 FT. W. OF EAST CURB - BOLTON ST.
SIZE INTERIOR EAST AND WEST 5 FEET
NORTH AND SOUTH 7 FEET
SIZE EXTERIOR EAST AND WEST 6.33 FEET
NORTH AND SOUTH 8.33 FEET
DEPTH INTERIOR 6 FEET
EXTERIOR 8.5 FEET.

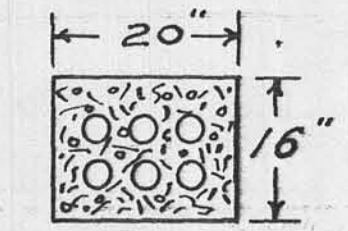

SECTION THROUGH CONDUIT
6-3/4" FIBRE DUCTS.

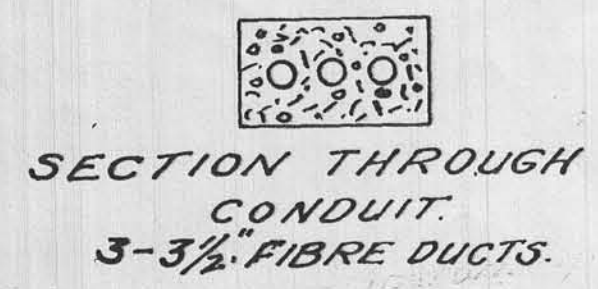

SECTION THROUGH CONDUIT.
3-3/4" FIBRE DUCTS.

NEW BEDFORD GAS & EDISON LIGHT CO.
PLAN SHOWING
PROPOSED LOCATION OF MANHOLE AND UNDERGROUND CONDUIT
BOLTON ST. FROM PRESENT MANHOLE AT FOOT OF WINSPER ST.
TO FOOT OF GOSNOLD ST.