


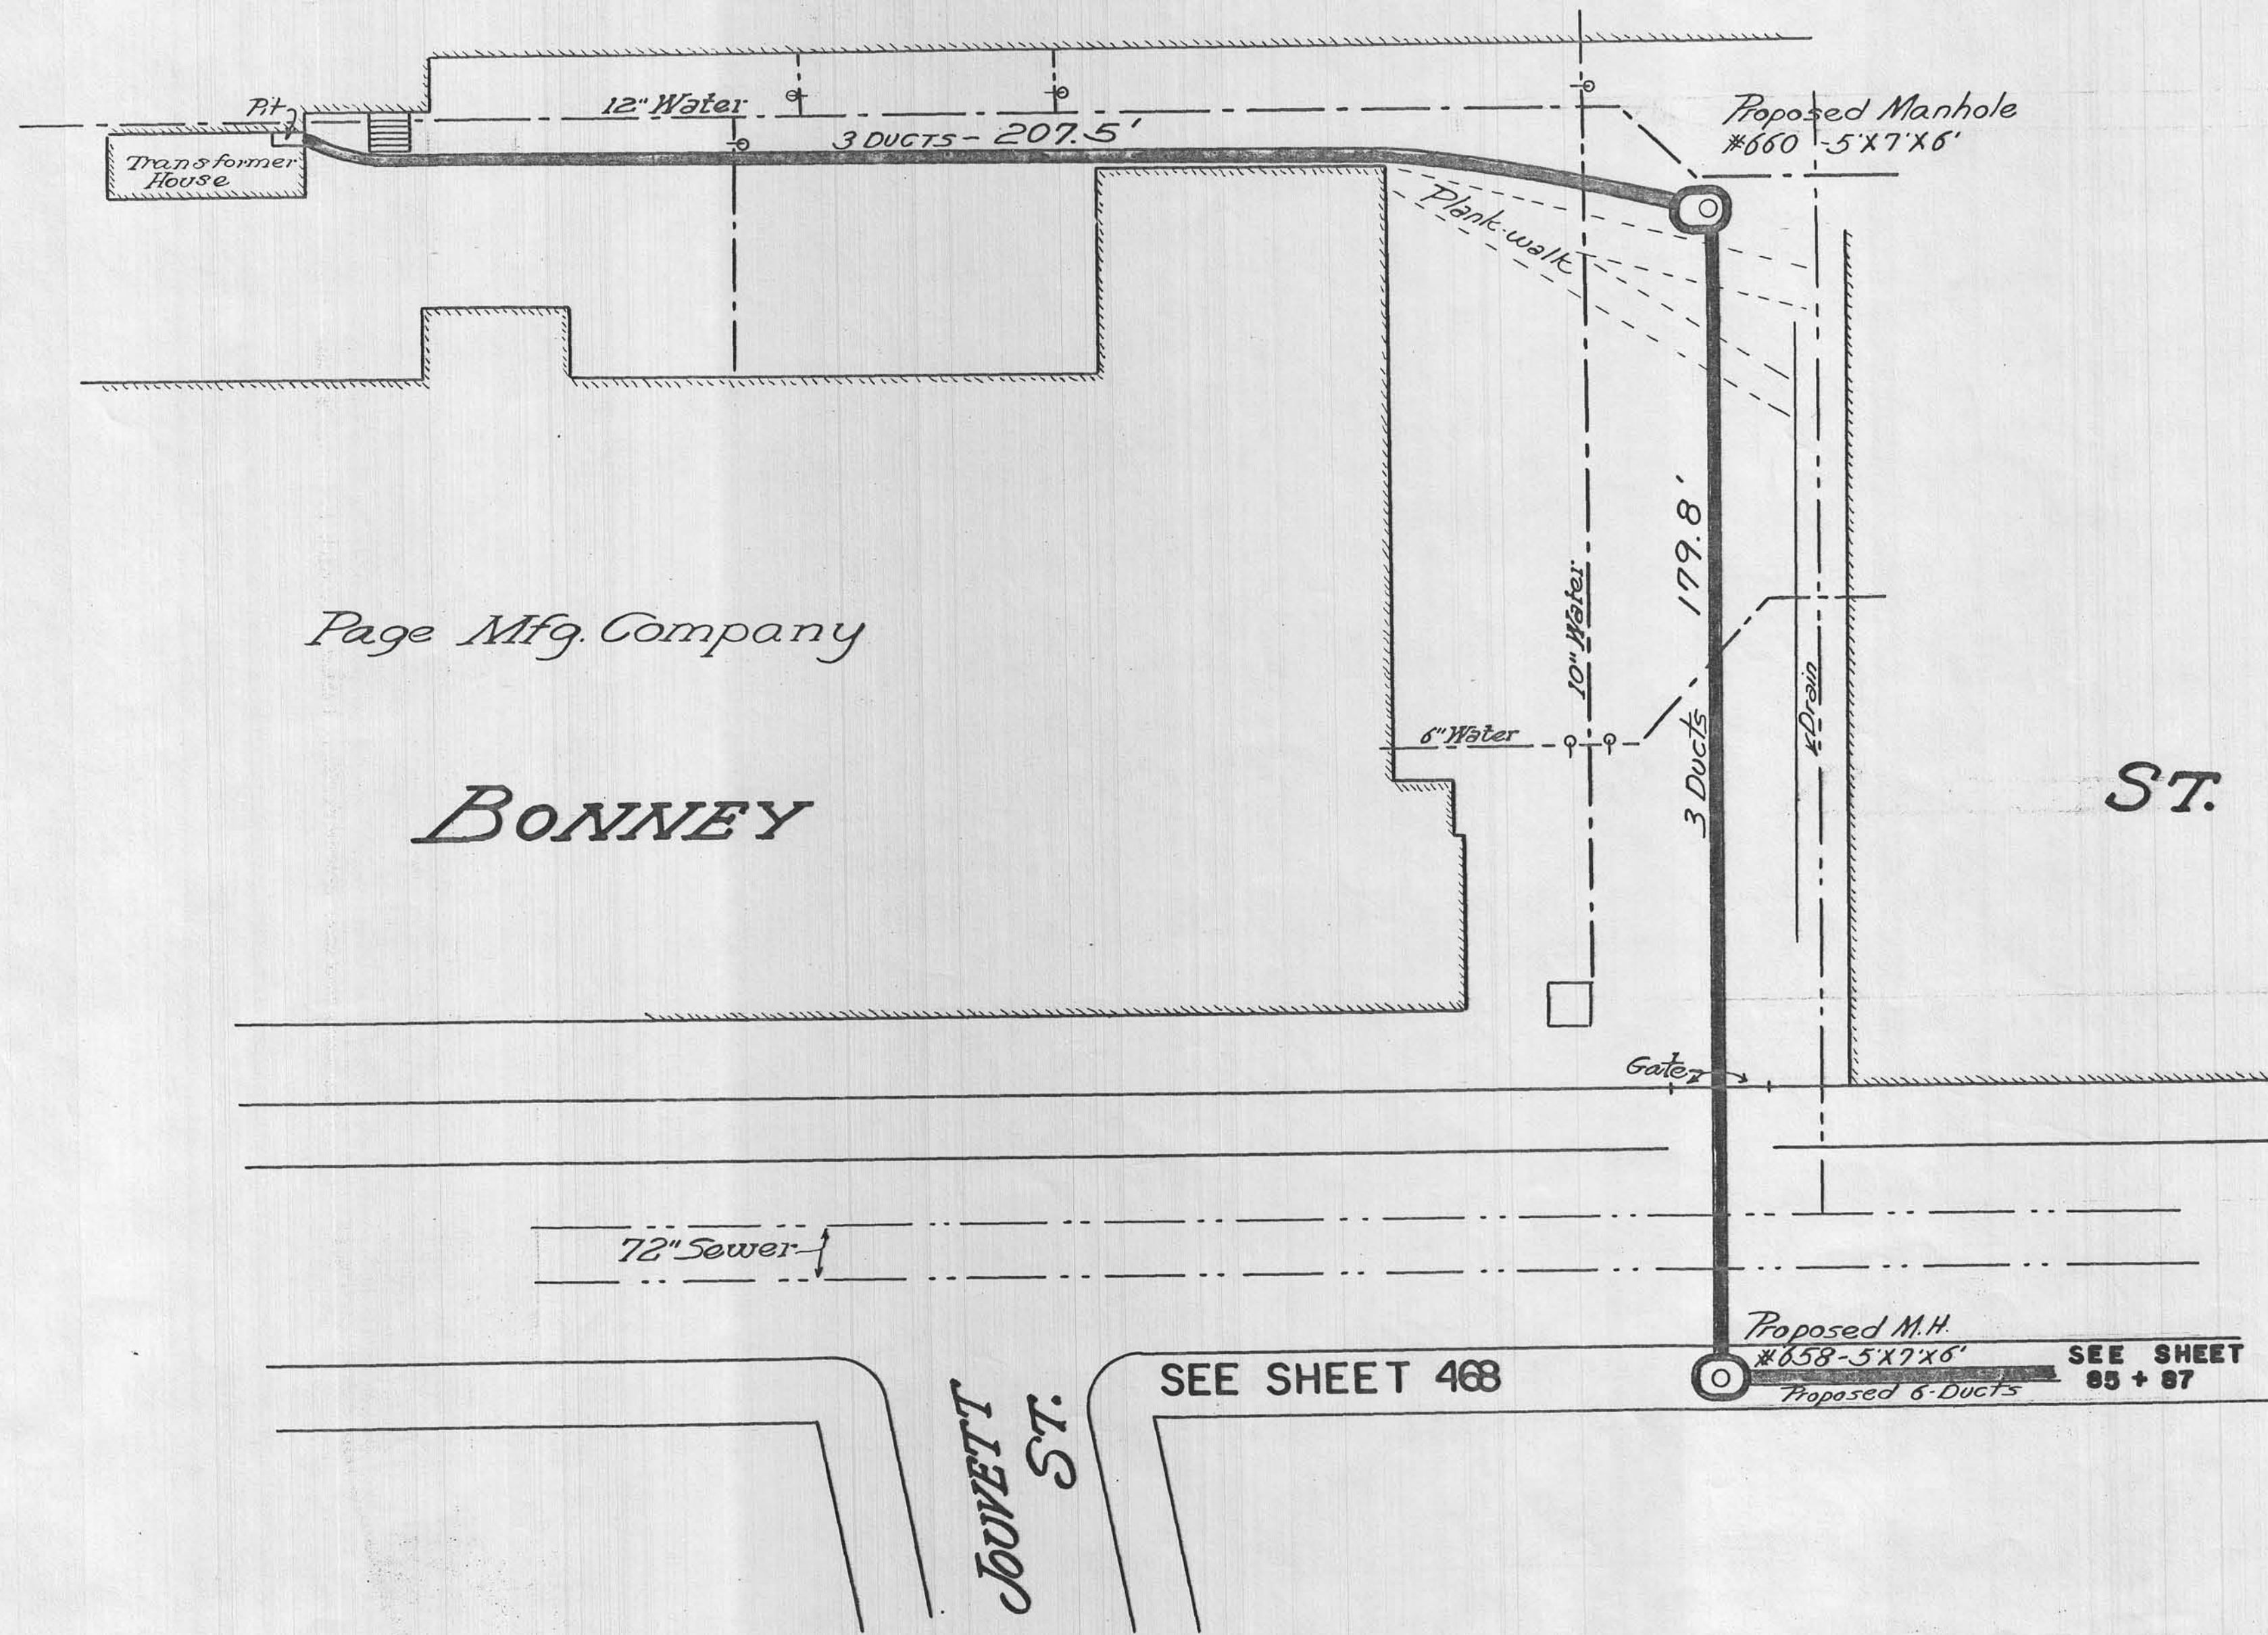

PROPOSED CONDUIT AT THE
PAGE MANUFACTURING CO.,
New Bedford Gas & Edison L. Co.
PLAN No. E1581 JAN. 7, 1926
SCALE 1" = 20 FT.