


87

87

SHEET 2 OF 2 SHEETS
PLAN No. E1581

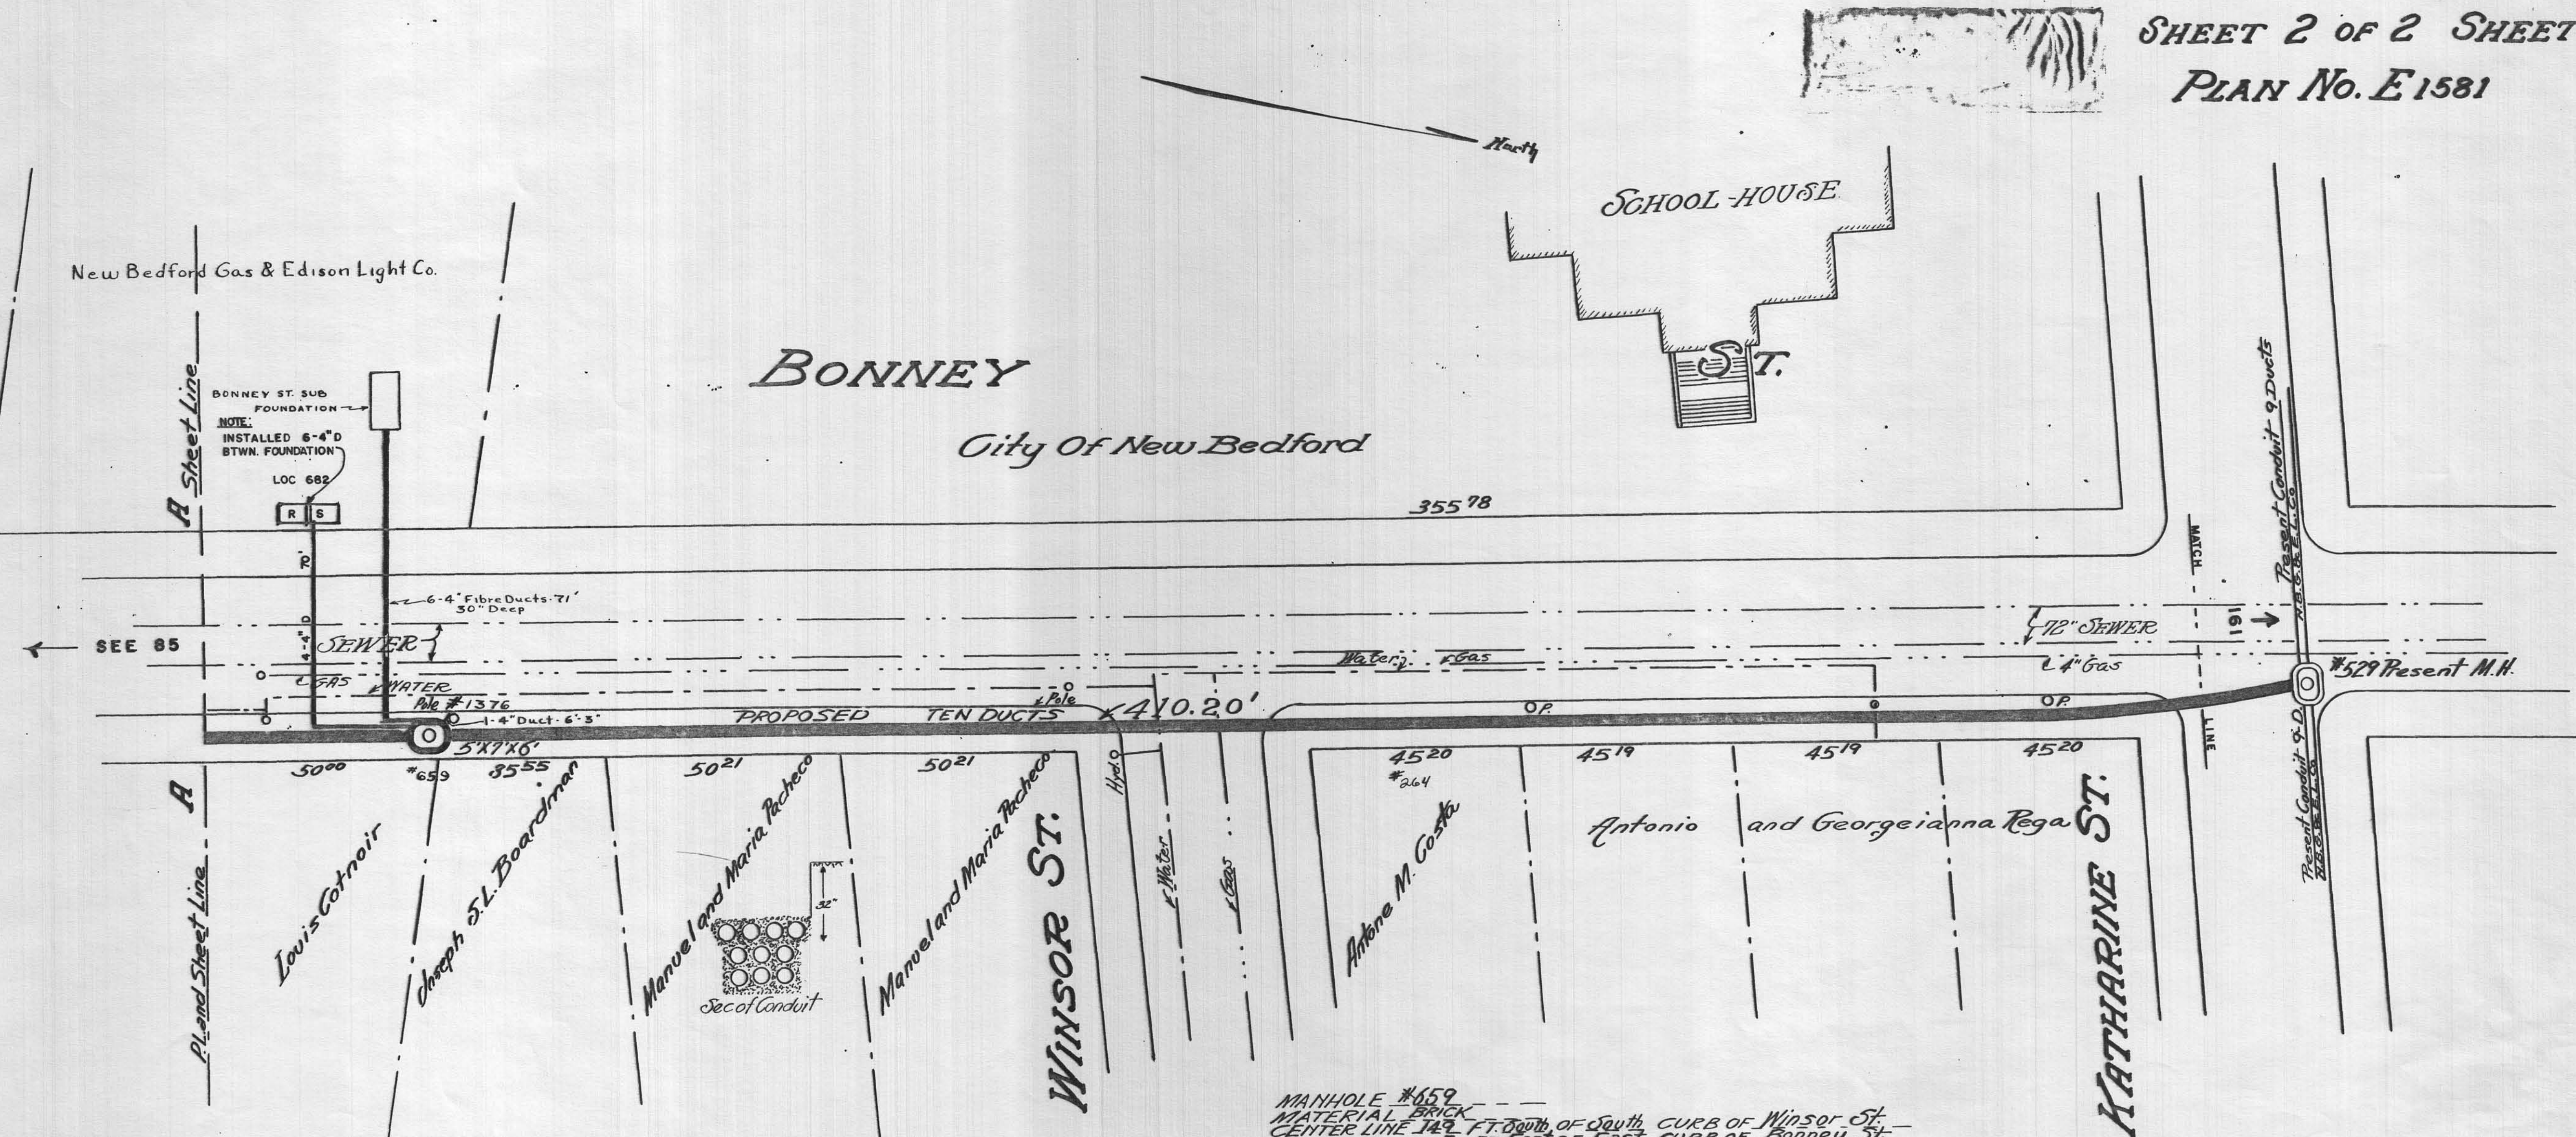

MANHOLE #659
MATERIAL BRICK
CENTER LINE 14.9 FT. SOUTH OF SOUTH CURB OF WINSOR ST.
5 FT. EAST OF EAST CURB OF BONNEY ST.
SIZE INTERIOR - EAST AND WEST - 5 FEET
NORTH - SOUTH - 7 FEET
SIZE EXTERIOR - EAST AND WEST - 6.33 FEET
NORTH - SOUTH - 8.33 FEET
DEPTH INTERIOR - 6 FEET
EXTERIOR - 8.5 FEET

87

8/13/03