
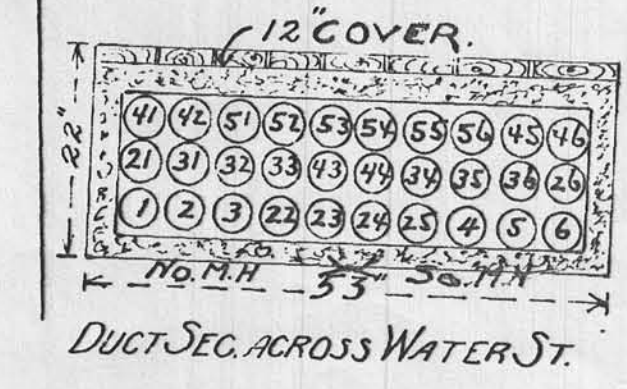
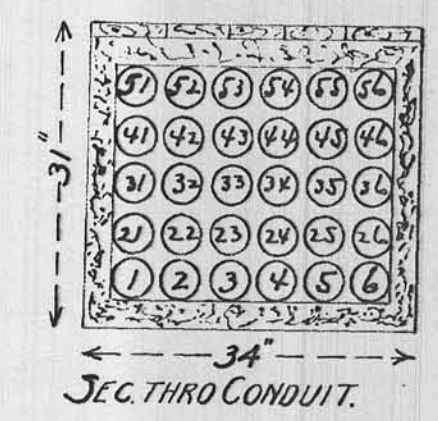


Sheet 2 of sheets.
 PLAN NO. E 366
 MARCH 21, 1916.

ungethorne
Q.P. [Signature]

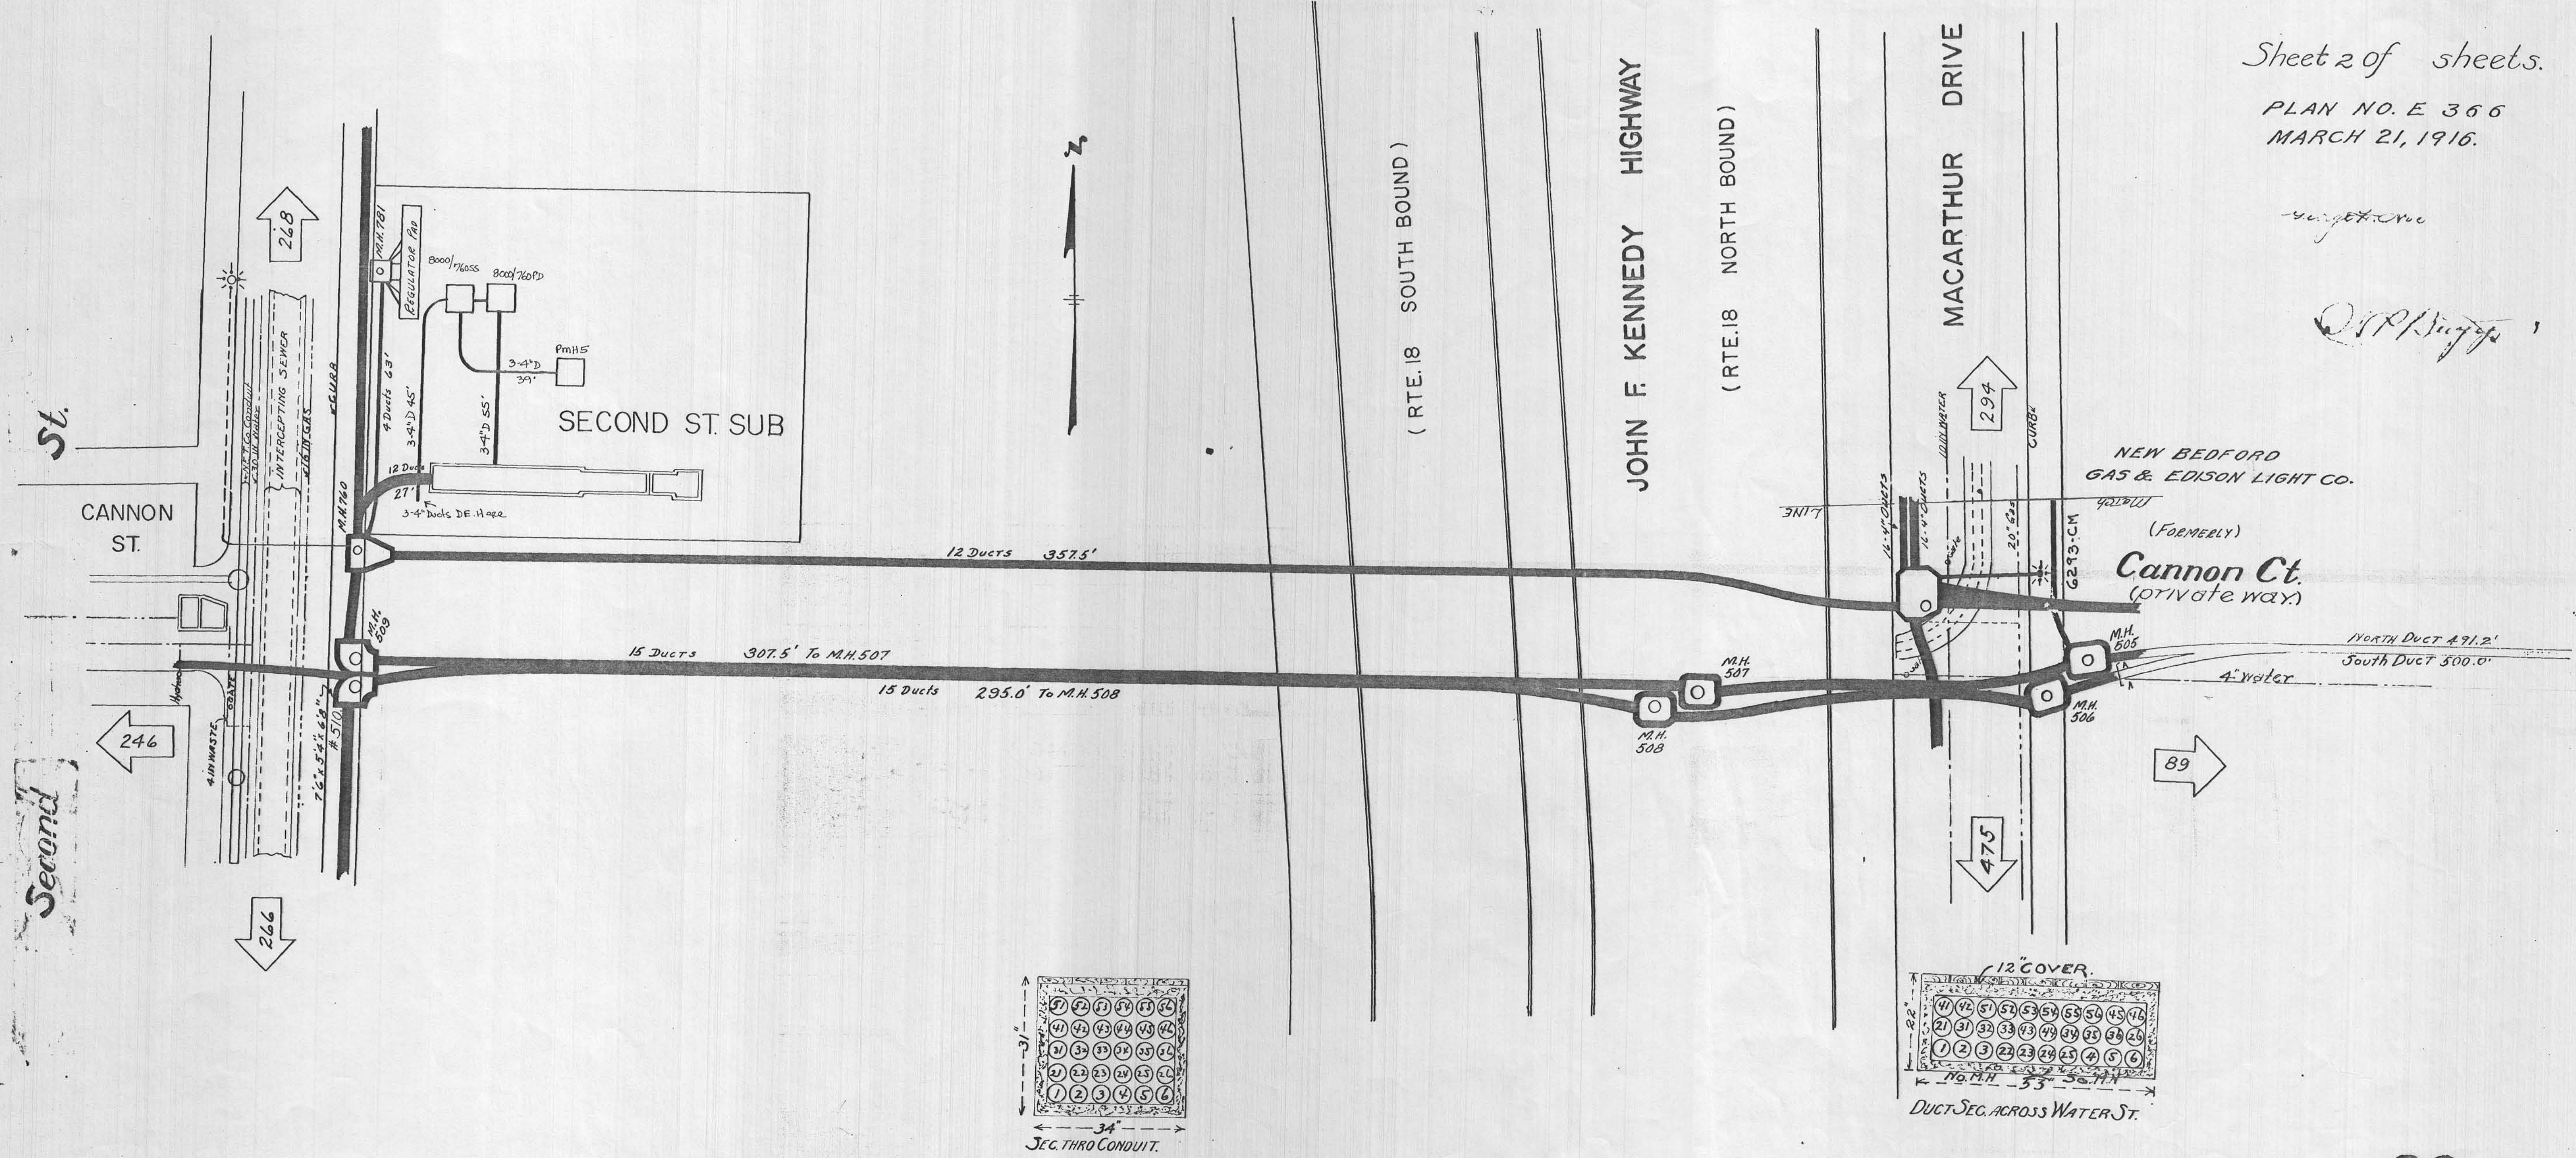

Rev. 1/12/99