


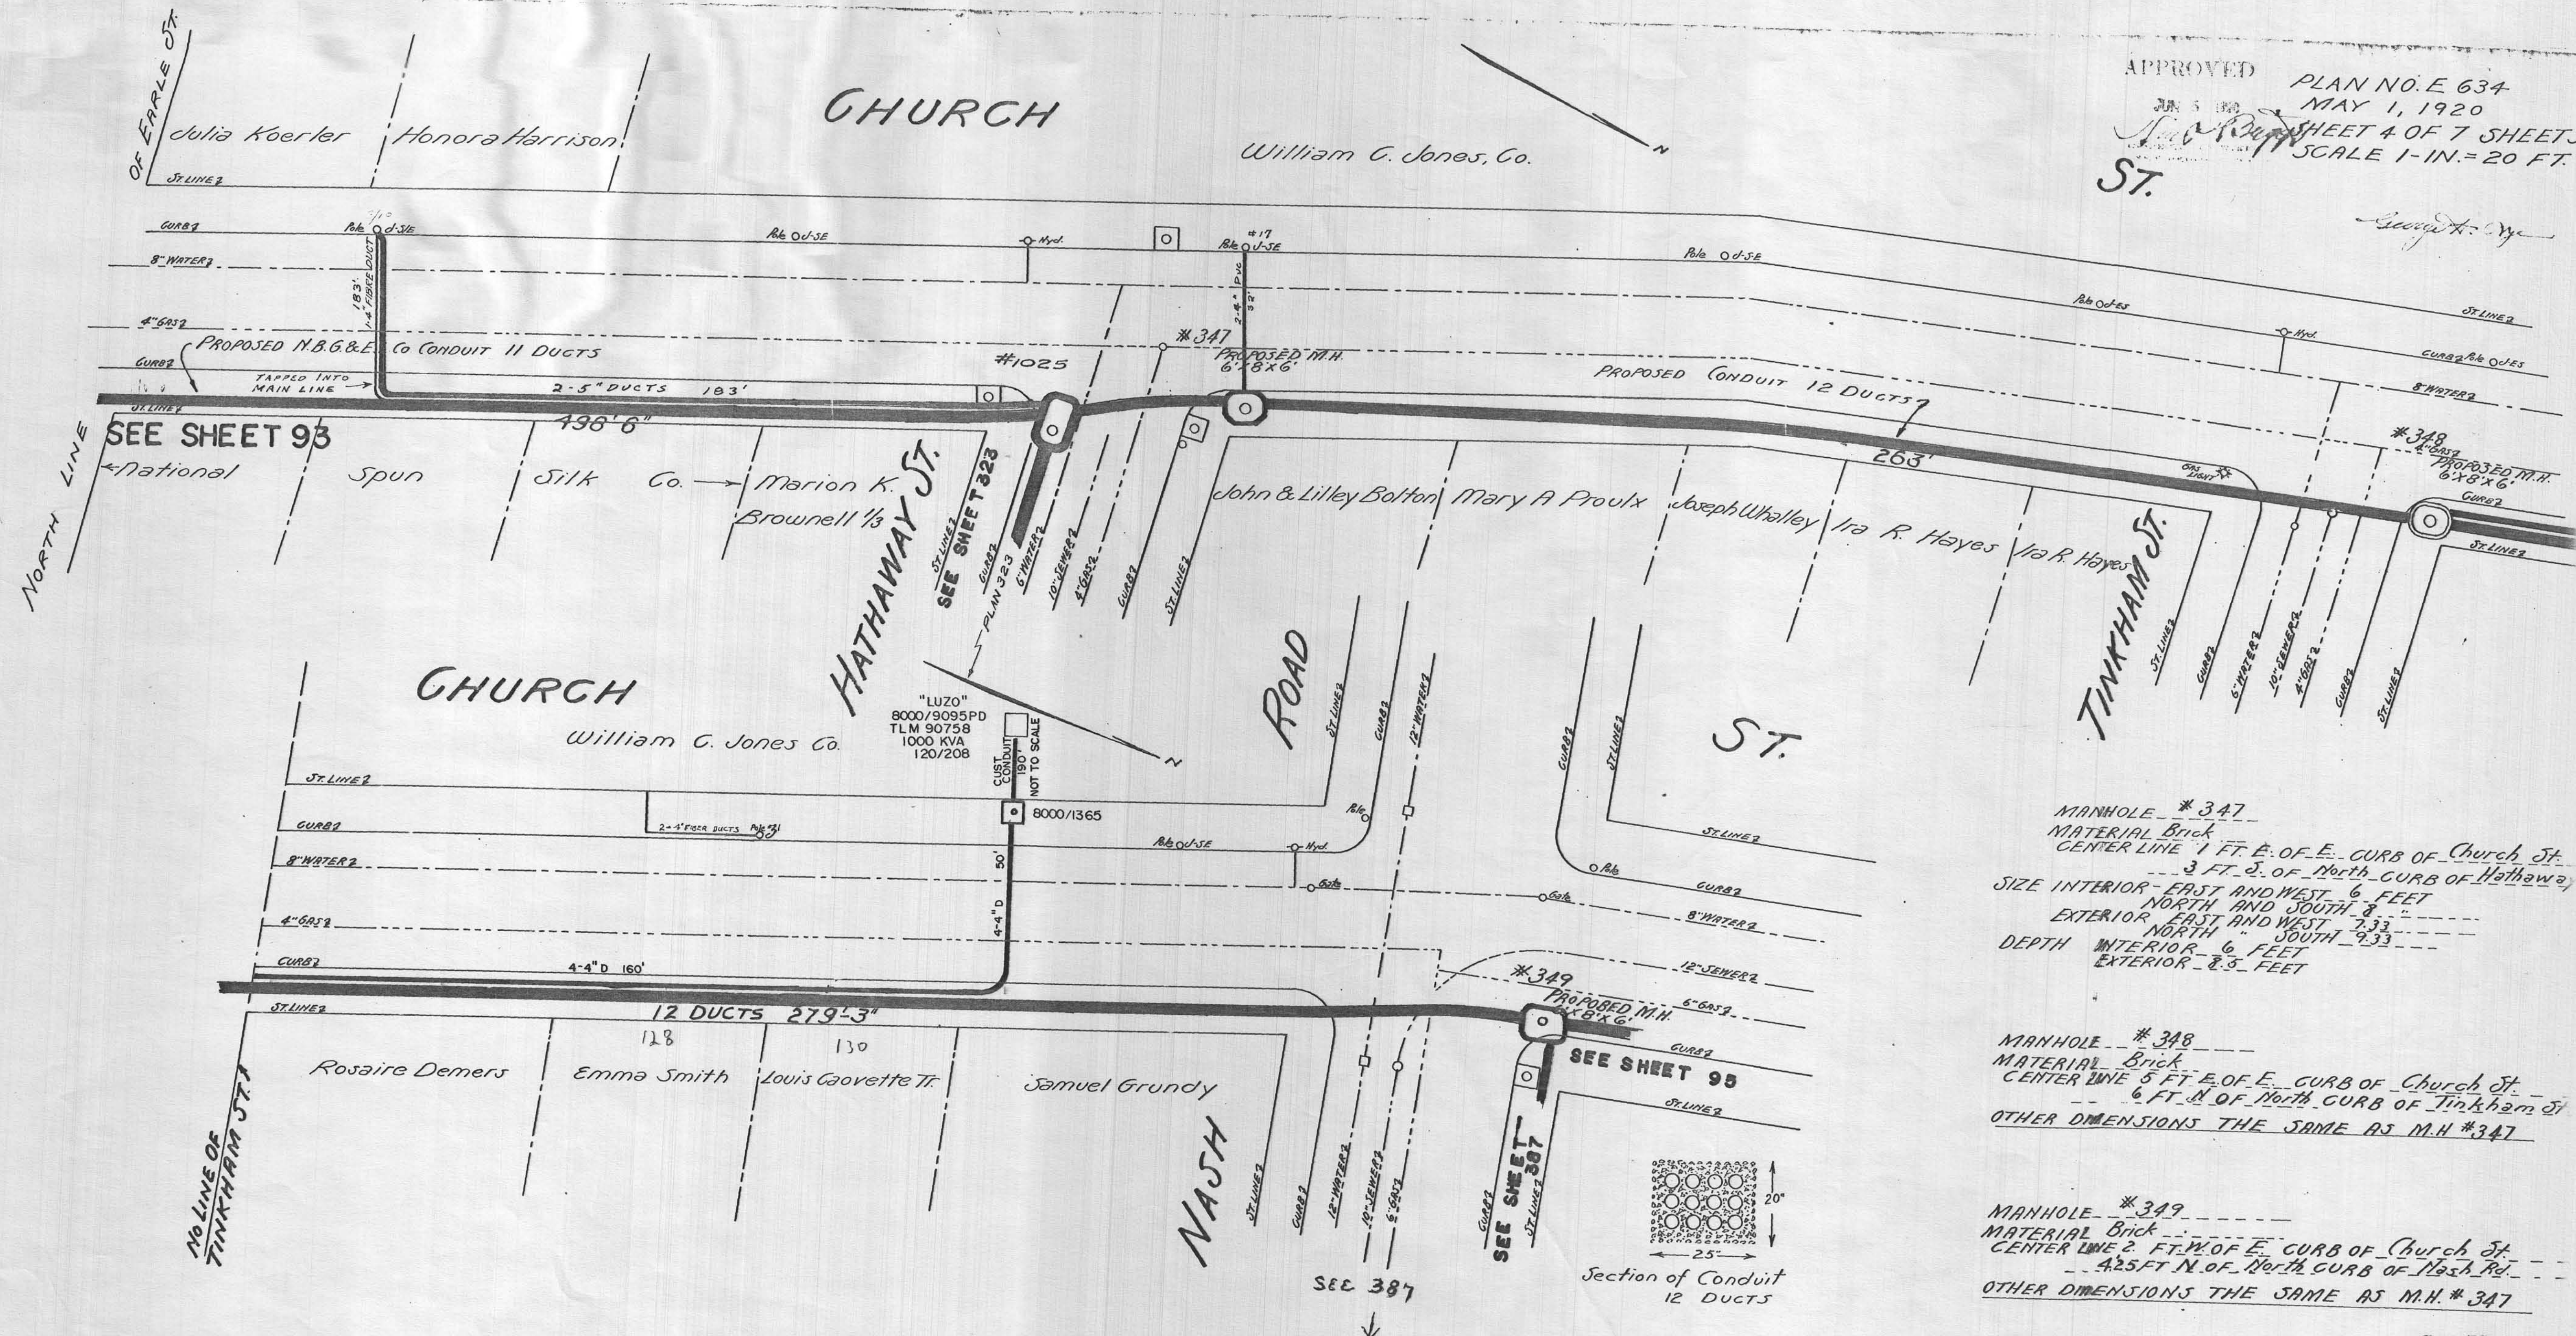

APPROVED
PLAN NO. E 634
MAY 1, 1920
SHEET 4 OF 7 SHEETS
SCALE 1-IN. = 20 FT.
ST.

MANHOLE # 347
MATERIAL Brick
CENTER LINE 1 FT. E. OF E. CURB OF Church St.
3 FT. 2. OF North CURB OF Hathaway
SIZE INTERIOR - EAST AND WEST 6 FEET
NORTH AND SOUTH 8 FEET
EXTERIOR EAST AND WEST 7.33 FEET
NORTH SOUTH 9.33 FEET
DEPTH INTERIOR 6 FEET
EXTERIOR 8.5 FEET

MANHOLE # 348
MATERIAL Brick
CENTER LINE 5 FT. E. OF E. CURB OF Church St.
6 FT. N. OF North CURB OF Tinkham St.
OTHER DIMENSIONS THE SAME AS M.H. #347

MANHOLE # 349
MATERIAL Brick
CENTER LINE 2 FT. E. OF E. CURB OF Church St.
42.5 FT. N. OF North CURB OF Nash St.
OTHER DIMENSIONS THE SAME AS M.H. #347