
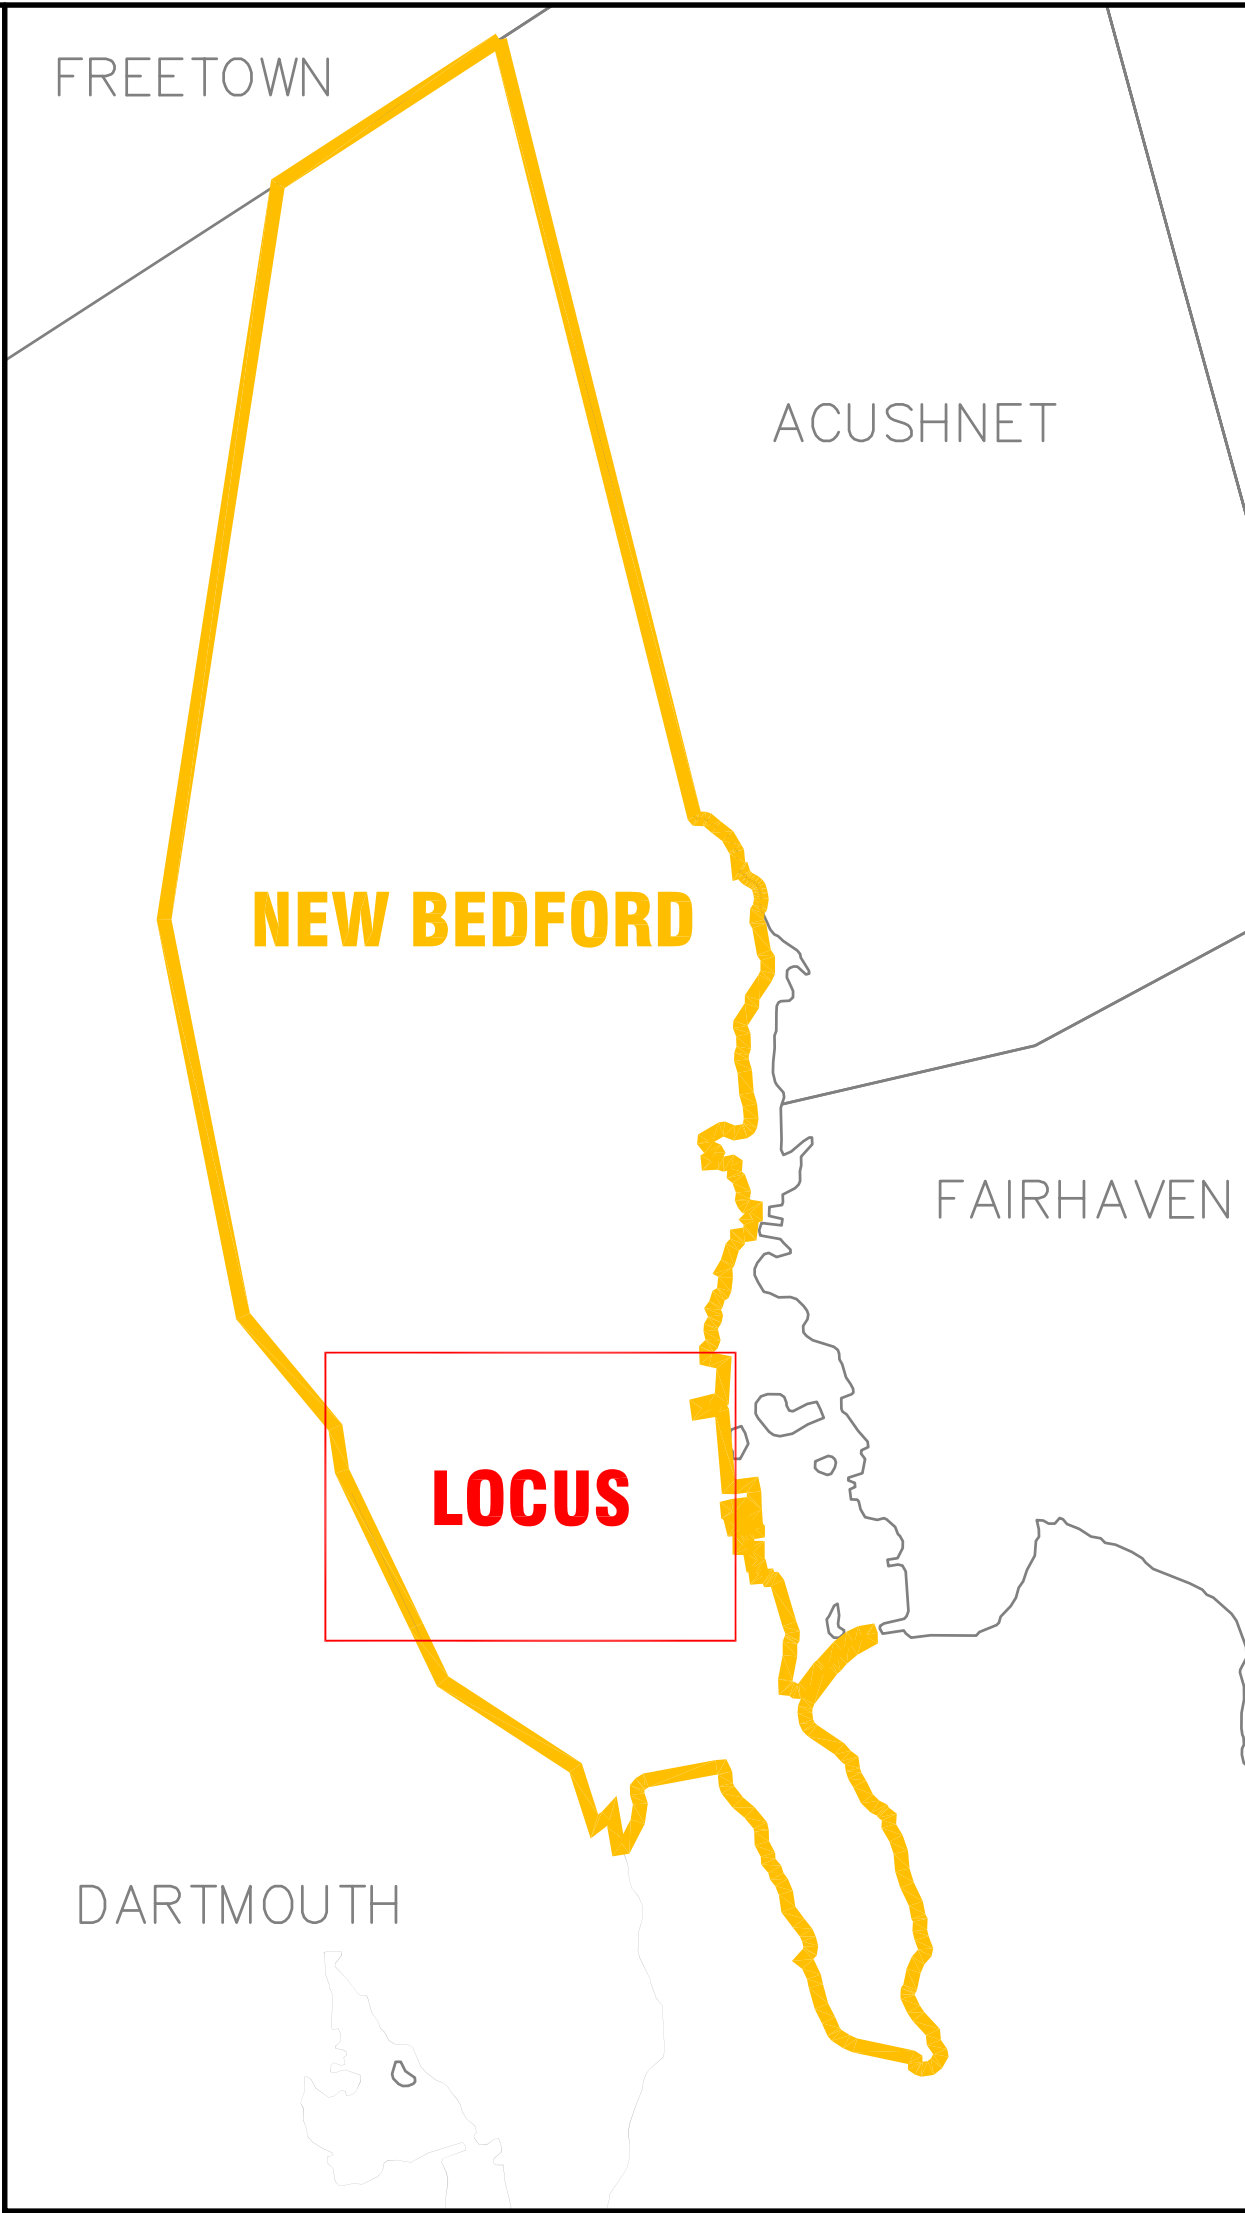


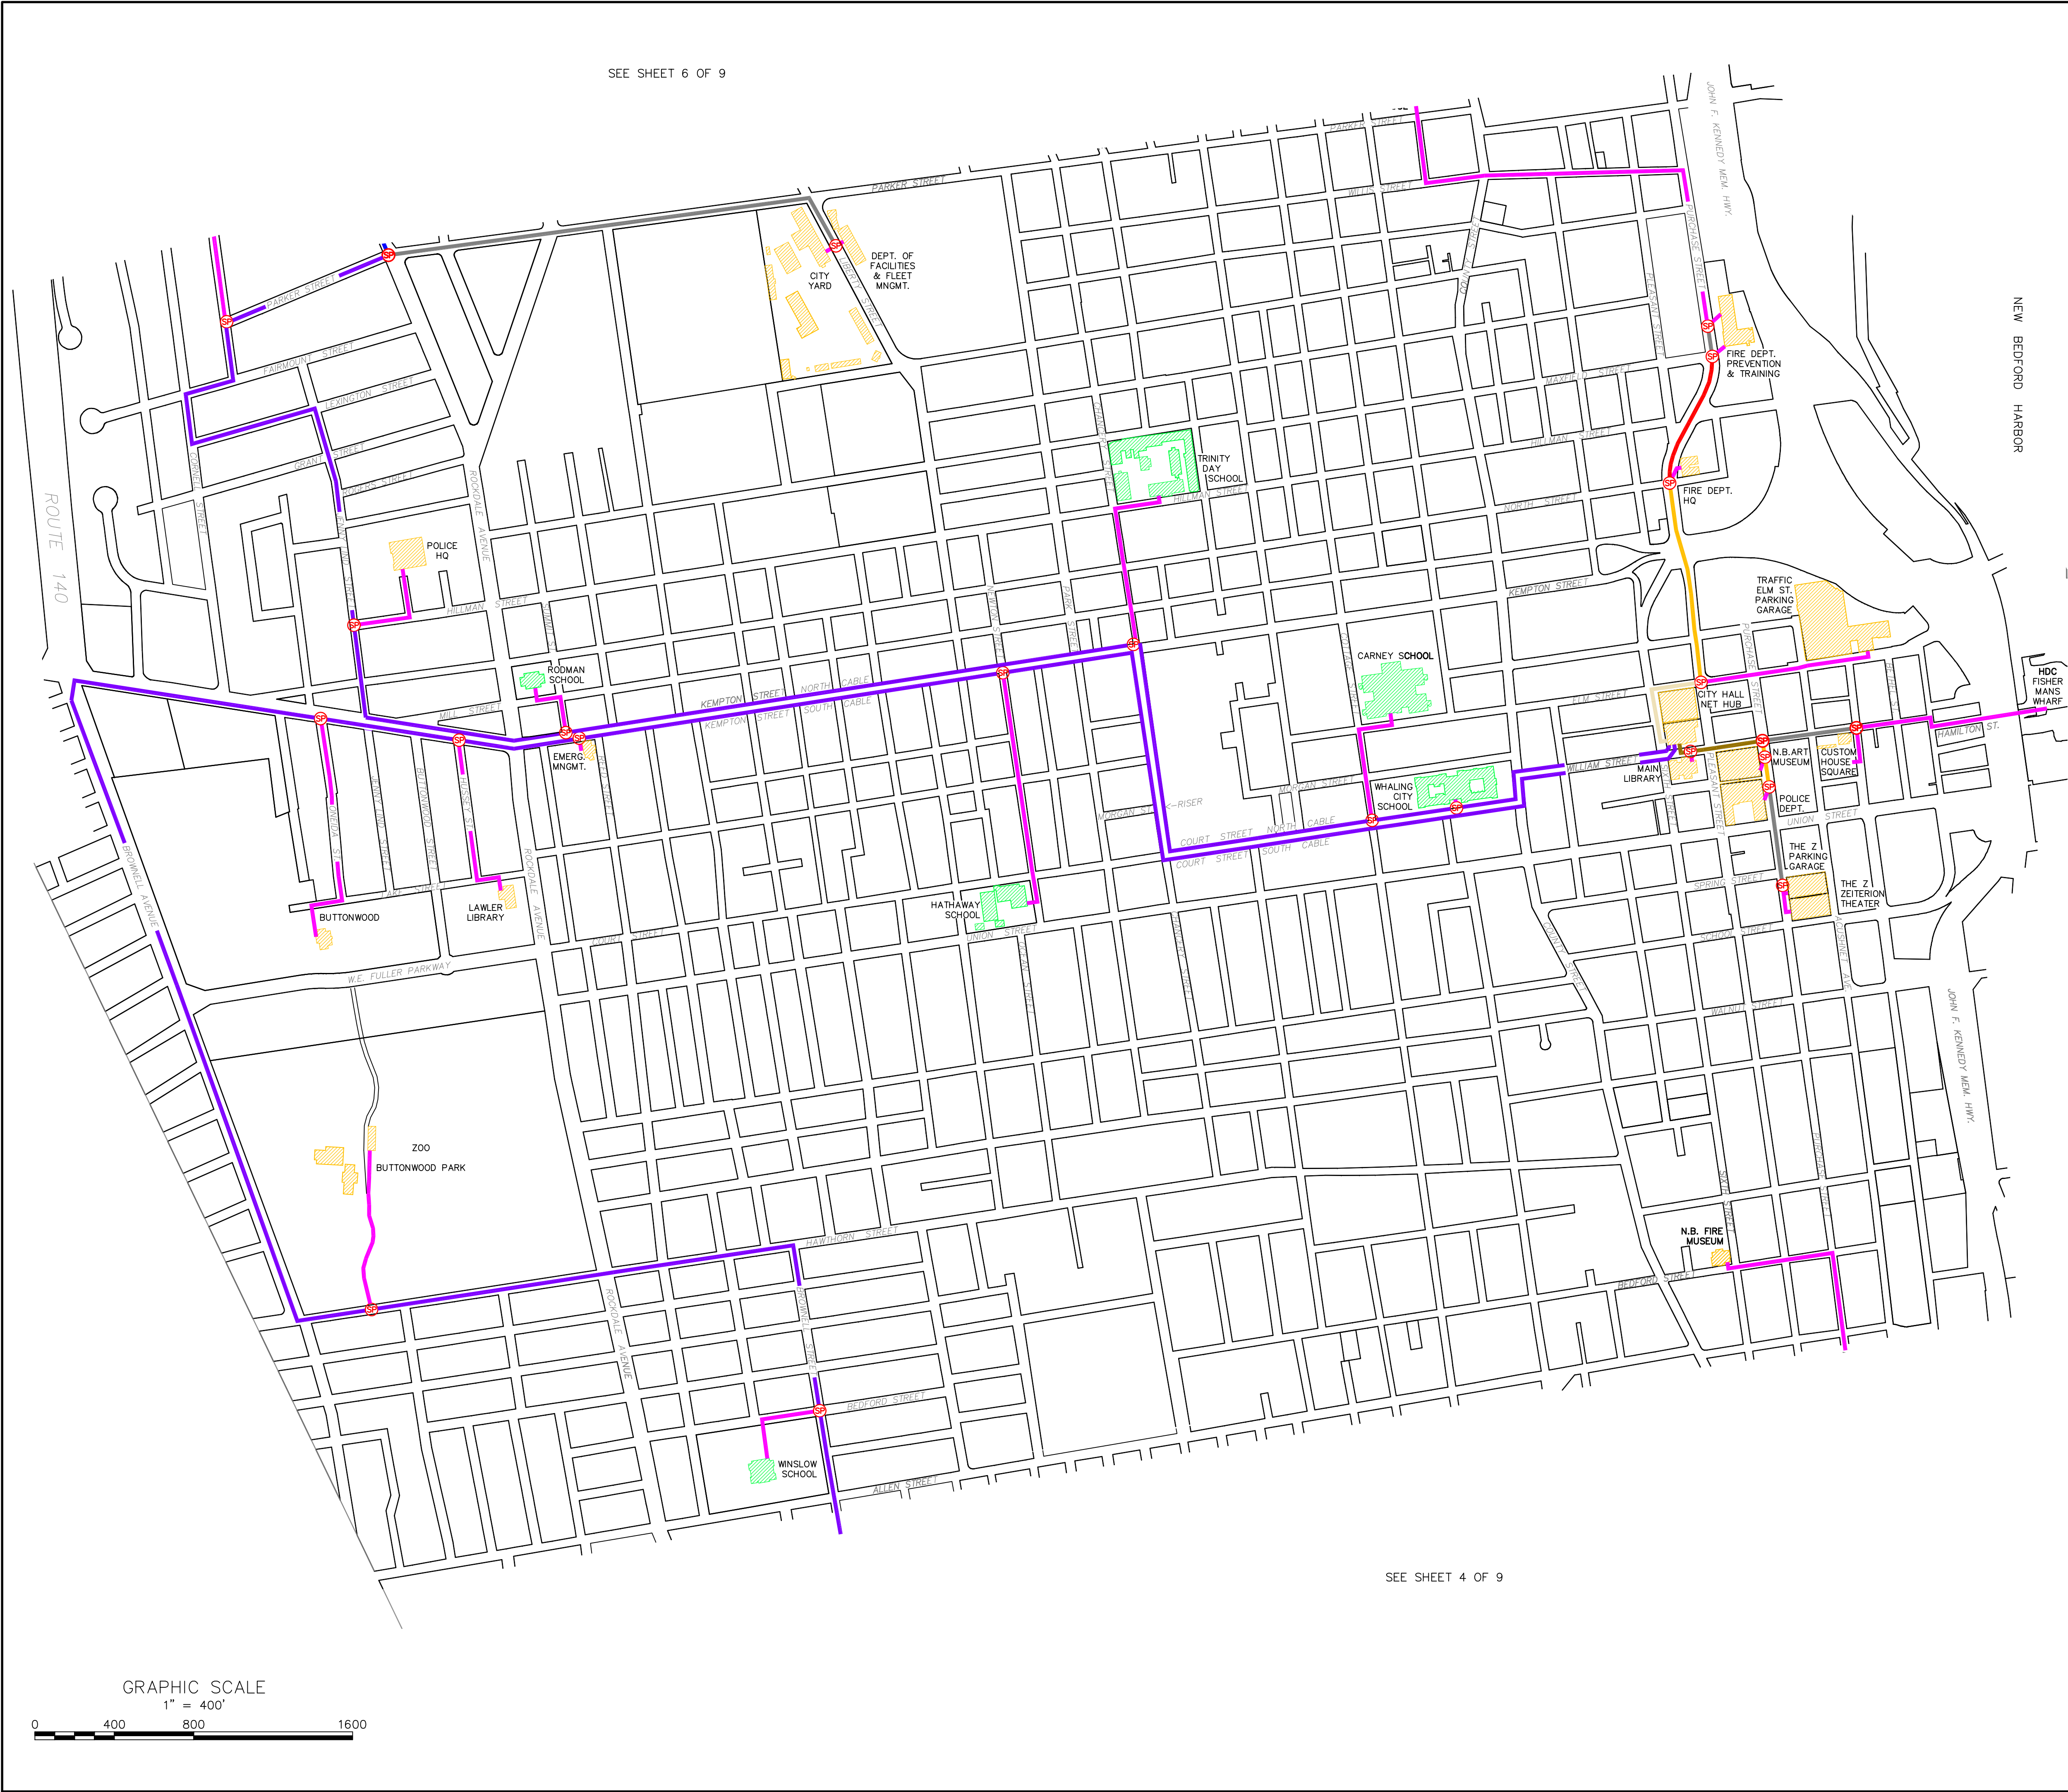

Comm-Tract Corp
235 Summer Road
Borborough, MA 01719
(781) 890-5070
website: www.comm-tract.com / or contact: info@comm-tract.com

KEY TO FIBER OPTIC CABLE	
SYMBOL	FOC TYPE
	12 COUNT
	24 COUNT
	36 COUNT
	48 COUNT
	72 COUNT
	96 COUNT
	120 COUNT
	144 COUNT
	192 COUNT
	204 COUNT
	216 COUNT
	288 COUNT

FIBER OPTIC NETWORK MAP ALLEN ST. TO PARKER ST.		CITY OF NEW BEDFORD	
PREPARED FOR:		JOB NO.: 17-8880	
DWG.		5 OF 9	
DATE: FEB. 24, 2017		DRAWN BY: JH	
CHECKED BY: WFM		JOB NO.: 17-8880	
SCALE: AS NOTED		REV.	
		DATE	
		BY	
		APP'D	
		DESCRIPTION	