


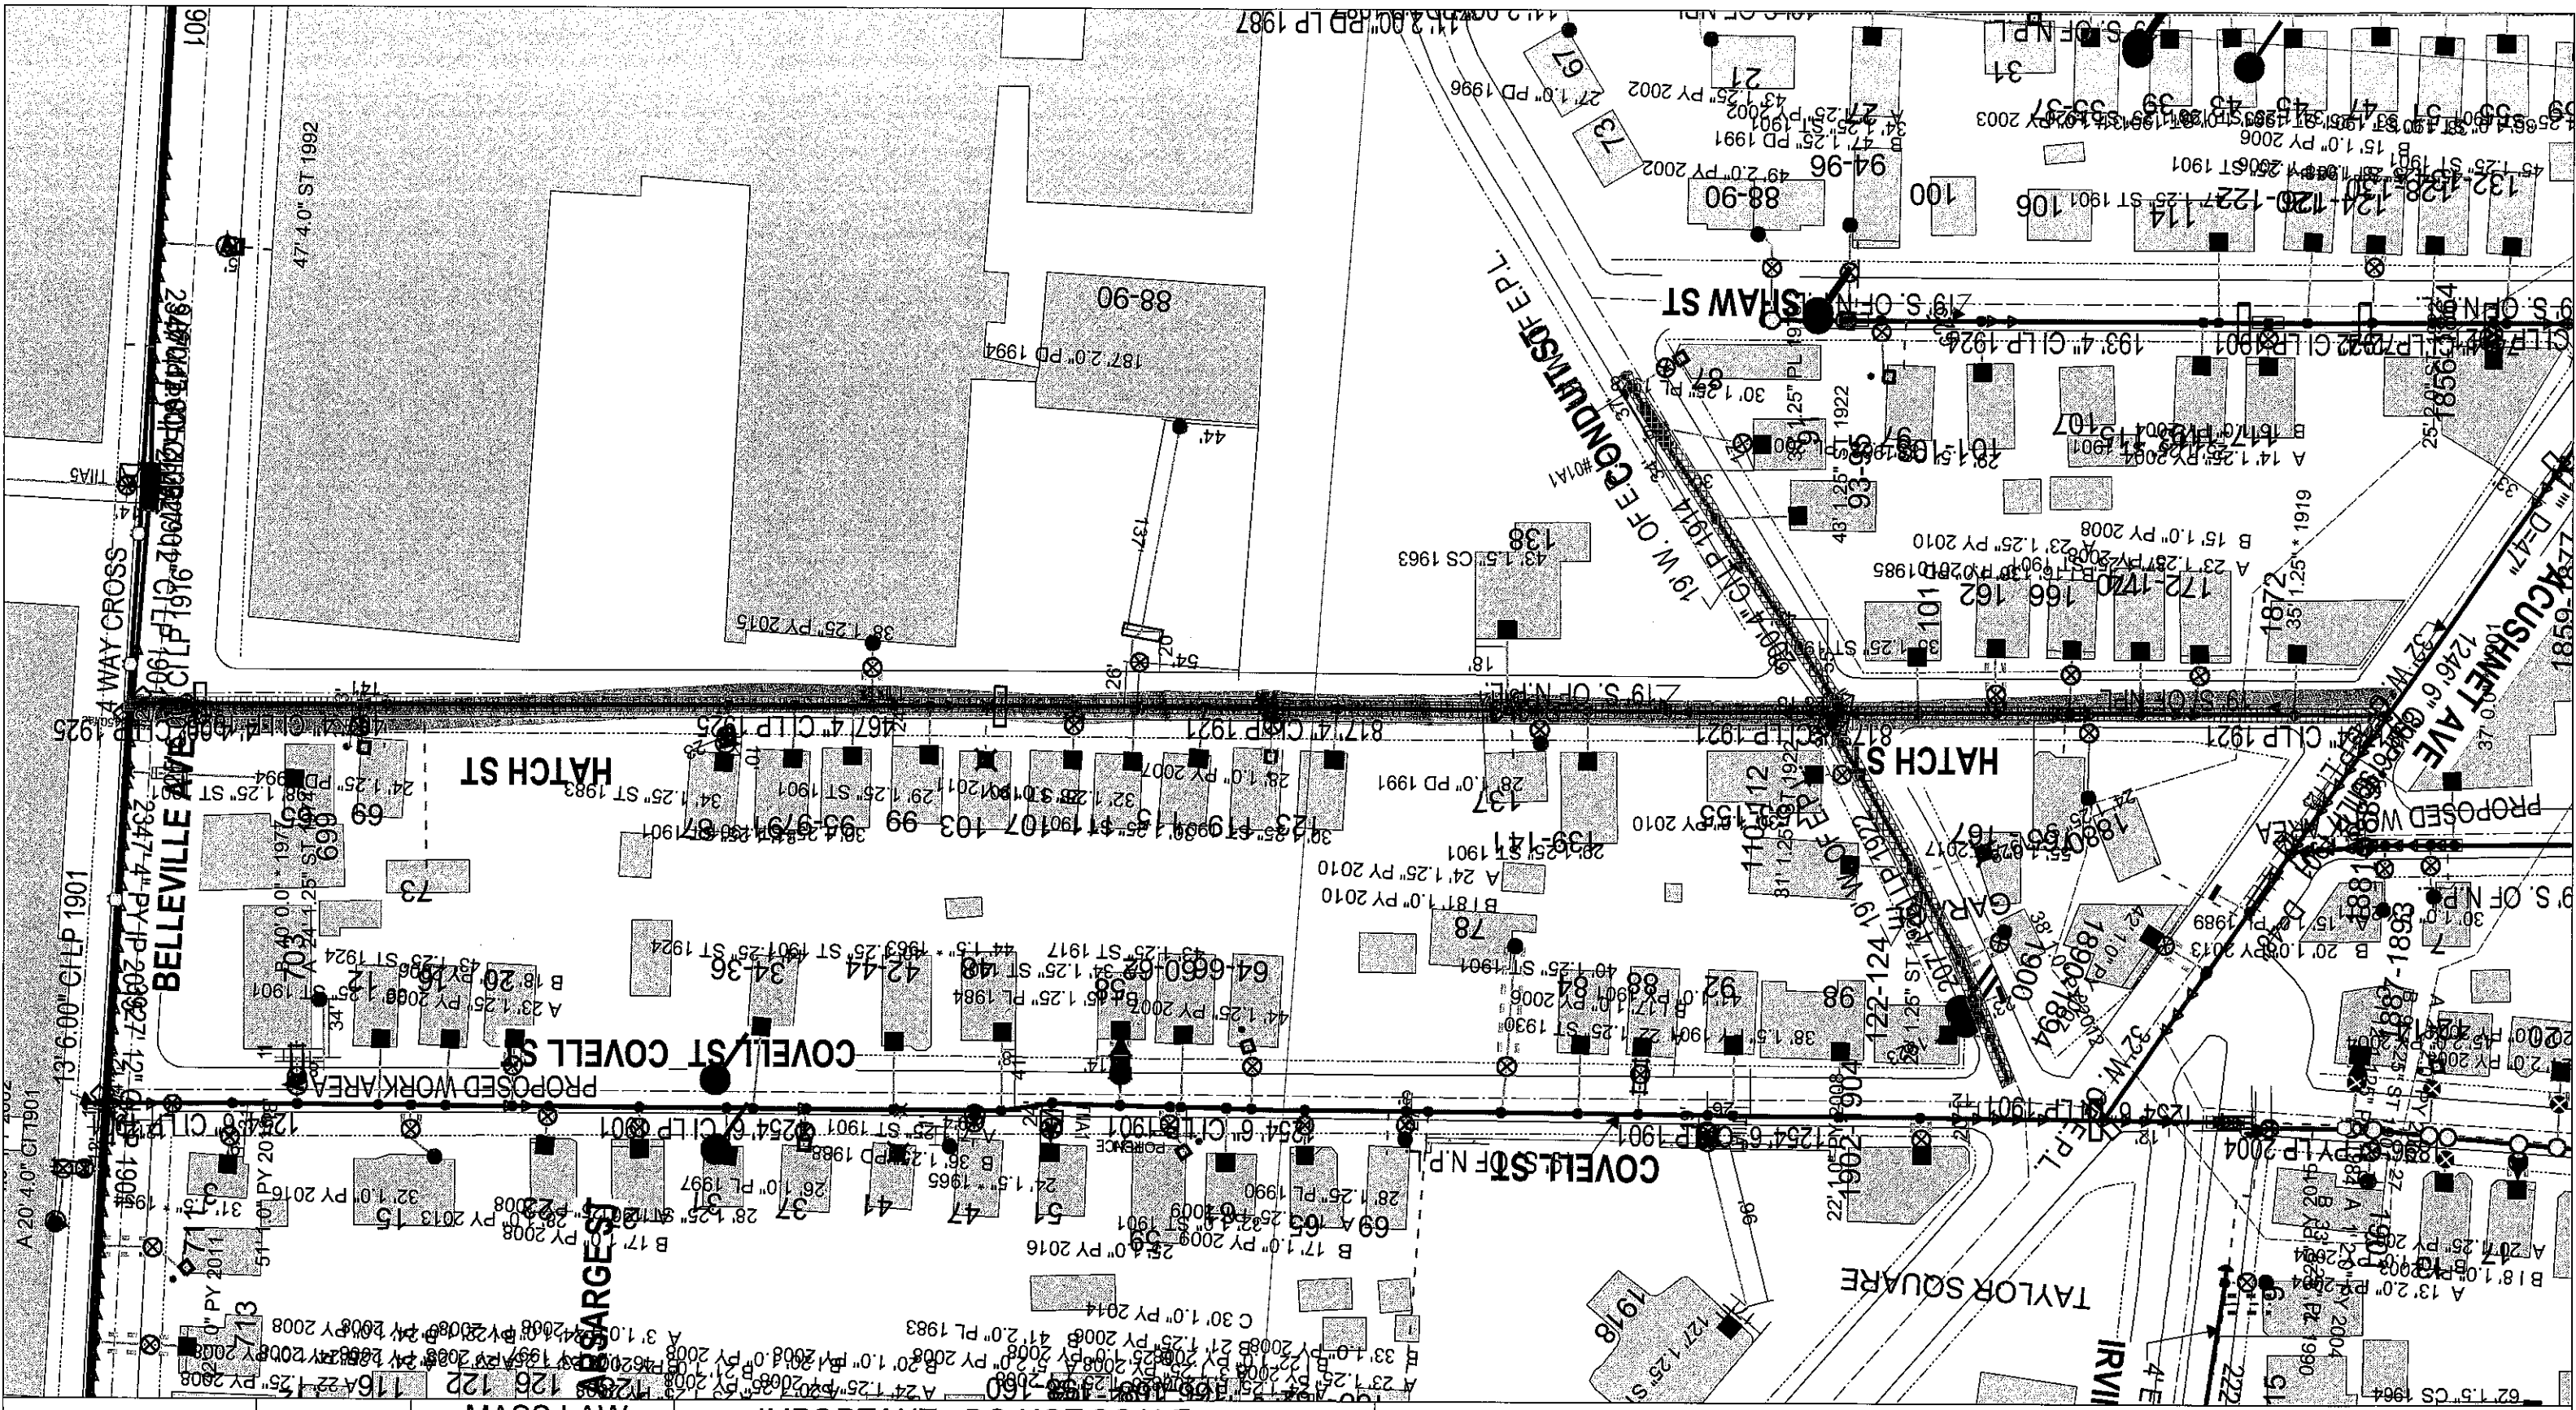

 EVERSOURCE MA GAS One NSTAR Way Westwood, MA 02090	 MASS LAW Requires 72 hours advance notice to Utility Companies before digging by Anyone Call Dig-Safe: 811	IMPORTANT - DO NOT SCALE This drawing provides approximate locations only and all facility information may not be shown. Contact EVERSOURCE MA Gas to have specific field information identified. EVERSOURCE MA Gas disclaims any liability resulting from reliance by any on the location shown on this map. Massachusetts law requires that any person performing excavation work contact Dig-Safe so that the location of any underground may be marked	Address: Conduit (Shaw-Covell) & Hatch (Belleville-Acushnet) WAL City / Town: New Bedford 9/18/19
--	--	---	--