

APPLICATION/AGREEMENT

Permit # 300 3021

For Trench/Disturbance Permit within the City of New Bedford

Dig Safe: 20212400795

Date: 6/14/2021

TO THE MAYOR AND CITY COUNCIL:

DISTURBANCE PERMIT/TRENCH SAFETY PERMIT

Permission is hereby requested to excavate the surface of : X City Property and/or X Private Property

Provide Sketch

Location of Work: Tacoma St. - GSEP

Wking from Acushnet Ave to 1184 Tacoma St

Relay Gas Main & Services

* Start June 21 St

Work will begin (weather permitting) on: June 28, 2021

Applicant Name: Thomas Costa (ra)

Excavator(s) Name: _____

Company Name: Eversource

Hoisting Equipment License Number: _____

Grade: _____ Expiration Date: _____

Contact Number: 508-441-5817

Name & Contact Number of Insurer: _____

Competent Person on Work Site: ON FILE

APPROVED BY: Stephen Costa DATE: 6-17-2021

TITLE: Asst City Engineer

This permit shall be posted at the work site, and shall remain until the work is completed. It is subject to inspection at all times.


ROADWAY CLOSURES WILL REQUIRE
AUTHORIZATION FROM THE
COMMISSIONER OF PUBLIC
INFRASTRUCTURE. TRAFFIC MANAGEMENT
PLANS MAY BE REQUIRED.

Trenches must be maintained
weekly until final paving is
completed

PATCH REPAIR: Curb line to center of road
Adjust structures as needed. All existing
wheelchair ramps abutting final paving must be
ADA compliant and built in accordance with City
of New Bedford's Construction Standards. WCRS
must be installed prior to final paving.

Permit only valid for six months
from date of approval



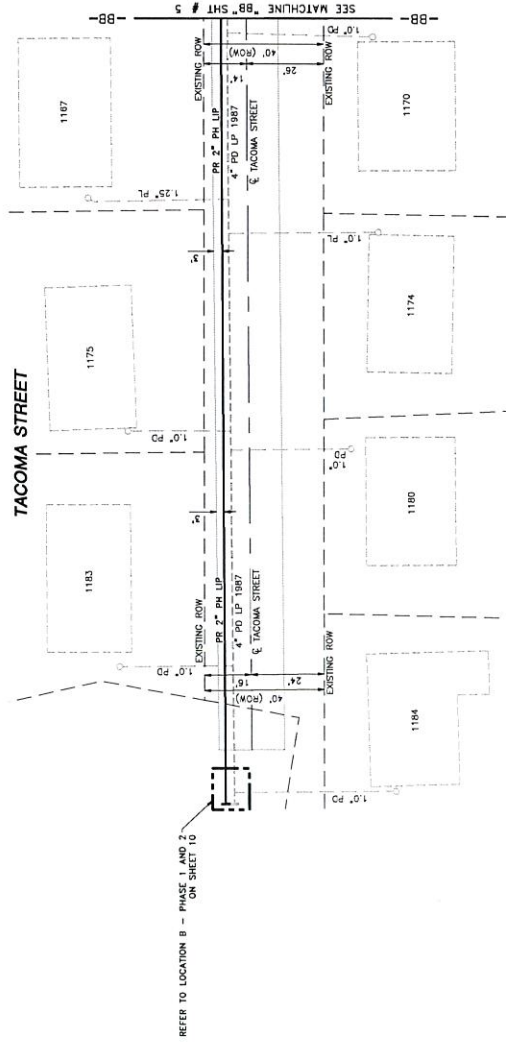

LOCUS PLAN
NOT TO SCALE

DRAWING LEGEND

UTILITY POLE	EXISTING GAS MAIN
LIGHT POLE	RETROFitted GAS MAIN
CATCH BASIN	PROPOSED GAS MAIN
FIRE HYDRANT	EXISTING SERVICE
UTILITY MANHOLE	RIGHT OF WAY
ELECTRIC MANHOLE	ELECTRIC
TELEPHONE MANHOLE	TELEPHONE
WATER MANHOLE	WATER
SANITARY MANHOLE	SANITARY SEWER
STORM MANHOLE	STORM SEWER
EXISTING REDUCER	PROPOSED REDUCER
EXISTING CAP	PROPOSED CAP
EXISTING VALVE	PROPOSED VALVE
EXISTING COUPLING	PROPOSED ANODE

- NOTES:
1. REFER TO GENERAL NOTES ON SHEET #1
 2. CONTRACTOR TO PROVIDE EXISTING UTILITIES AT CROSSING
 3. EXISTING UTILITIES TO BE MAINTAINED AS REQUIRED
 4. TO FACILITATE OFFSETS BASED ON FIELD CONDITIONS

ISSUED FOR
CONSTRUCTION
04/13/2021



DATE

04/14/2021



FIELD VERIFY DIMENSIONS
PRIOR TO PIPE FABRICATION


EVERSOURCE
ENERGY

INSTALLATION PLAN

LENGTH	SIZE	MATERIAL	DESCRIPTION
200'	2"	PH	INSTALL
200'	4"	PD	WETLINE

SCALE: 1"=20' (DO NOT SCALE FROM DRAWINGS)	SHEET # 4 OF 15
DRAWN BY: DATE	CHECKED BY: DATE
AW: 11/10/2020	AB: 04/13/2021
EX: 04/13/2021	MA: 21-NEB-PP-020-04
	SHEET NUMBER
	0

NO.	DESCRIPTION	DATE	REVISION STATUS
0	ISSUED FOR CONSTRUCTION	04/13/2021	ISSUED
1			
2			
3			
4			
5			
6			
7			
8			
9			
10			

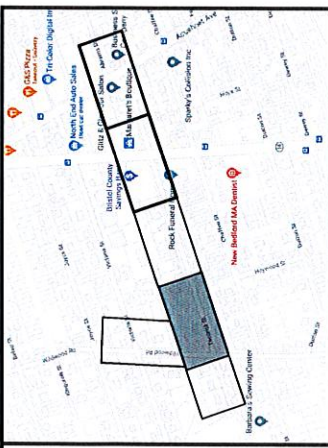

LOCUS PLAN
NOT TO SCALE


DRAWING LEGEND

UTILITY POLE	EXISTING GAS MAIN
LIGHT POLE	RETIRED GAS MAIN
CATCH BASIN	PROPOSED GAS MAIN
FIRE HYDRANT	EXISTING SERVICE
UTILITY MANHOLE	RIGHT OF WAY
ELECTRIC MANHOLE	ELECTRIC
TELEPHONE MANHOLE	TELEPHONE
WATER MANHOLE	WATER
SANITARY MANHOLE	SANITARY SEWER
STORM MANHOLE	STORM SEWER
EXISTING REDUCER	PROPOSED REDUCER
EXISTING CAP	PROPOSED CAP
EXISTING VALVE	PROPOSED VALVE
EXISTING COUPLING	PROPOSED ANODE

NO. 1	ISSUED FOR CONSTRUCTION	DATE	04/13/2021	ISSUES	0
NO. 2	DESCRIPTION	DATE	04/13/2021	ISSUES	0

EVERSOURCE
ENERGY

TACOMA STREET MAIN RELAY	NEW BEDFORD, MASSACHUSETTS
SCALE: 1"=20' (DO NOT SCALE FOR CONSTRUCTION)	SHEET 5 OF 10
DRAWN BY: DATE	CHECKED BY: DATE
MA-21-NEB-PP-020-05	MA-21-NEB-PP-020-05

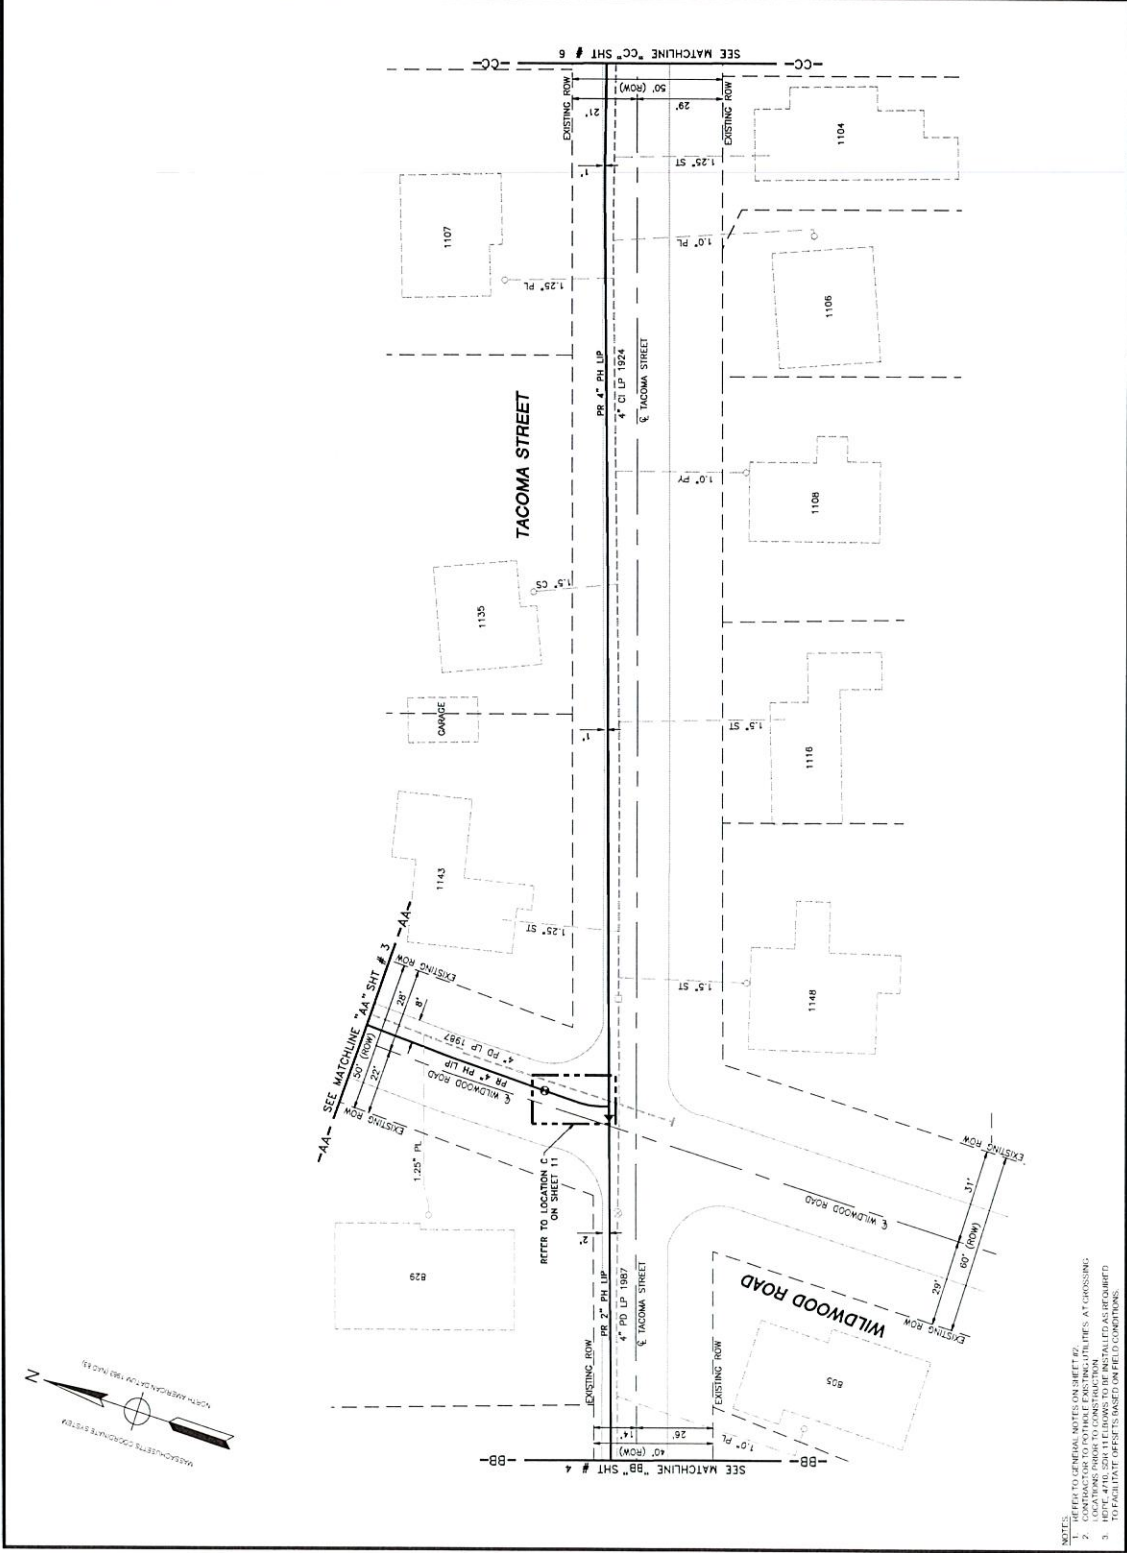

FIELD VERIFY DIMENSIONS
PRIOR TO PIPE FABRICATION

DESIGNED IN ACCORDANCE WITH CITY OF
TACOMA STREET MAIN RELAY
STANDARD SPECIFICATIONS

Engineering

MA-21-NEB-PP-020-05

06/06/2022

SCALE: 1"=20'



DATE: 04/13/2021

ISSUED FOR CONSTRUCTION

04/13/2021

LENGTH	SIZE	MATERIAL	DESCRIPTION
115'	3"	PH	INSTALL
400'	4"	PH	INSTALL
110'	4"	PH	RETHROW
310'	4"	CI	RETHROW
200'	4"	PO	RETHROW

- NOTES:
1. REFER TO GENERAL NOTES ON SHEET #2.

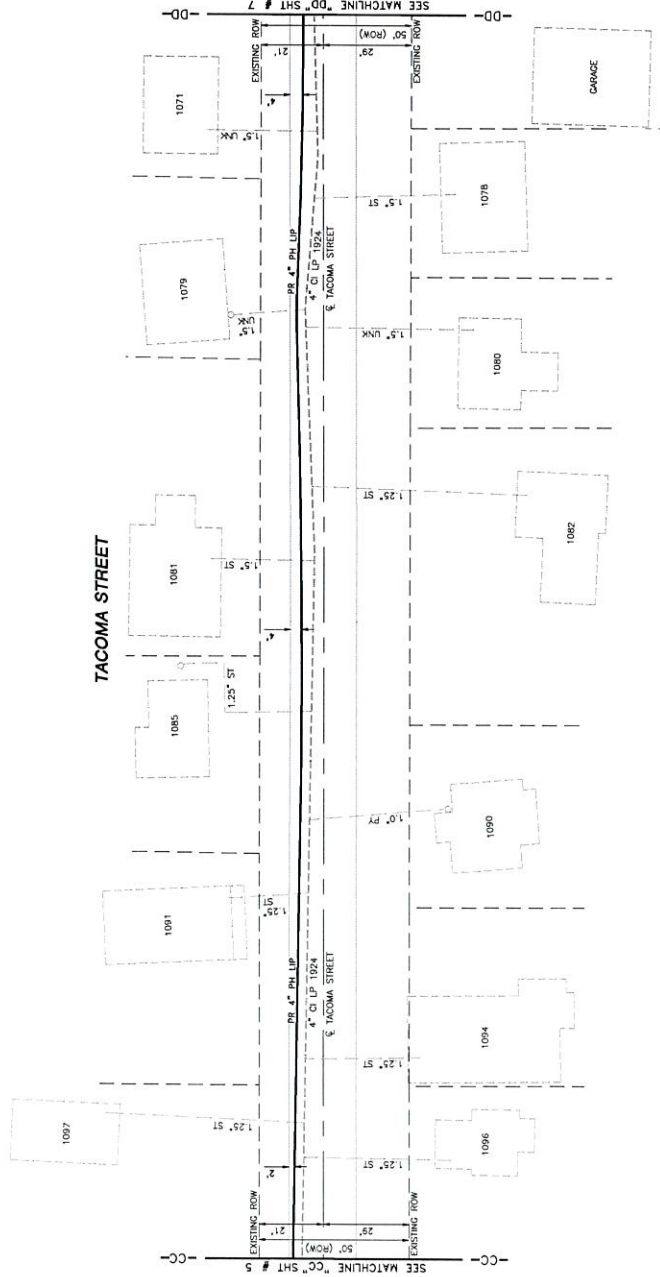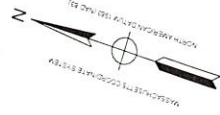


LOCUS PLAN
NOT TO SCALE

DRAWING LEGEND

UTILITY POLE	EXISTING GAS MAIN
LIGHT POLE	RETIRED GAS MAIN
CATCH BASIN	PROPOSED GAS MAIN
FIRE HYDRANT	EXISTING SERVICE
UTILITY MANHOLE	RIGHT OF WAY
ELECTRIC MANHOLE	ELECTRIC
TELEPHONE MANHOLE	TELEPHONE
WATER MANHOLE	WATER
SANITARY MANHOLE	SANITARY SEWER
STORM MANHOLE	STORM SEWER
EXISTING REDUCER	PROPOSED REDUCER
EXISTING CAP	PROPOSED CAP
EXISTING VALVE	PROPOSED VALVE
EXISTING COUPLING	PROPOSED ANODE

- NOTES:
1. REFER TO GENERAL NOTES ON SHEET #2
 2. CONTRACTOR TO NOTIFY ALL EXISTING UTILITIES AT CROSSING
 3. ALL NEW UTILITIES TO BE INSTALLED AS REQUIRED
 4. TO FACILITATE OFFSETS BASED ON FIELD CONDITIONS

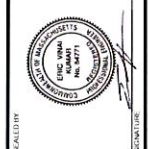

ISSUED FOR
CONSTRUCTION
04/13/2021

SCALE: 1"=20'
DATE: 04/13/2021
PROJECT: TACOMA STREET MAIN RELAY
SHEET: 5 OF 10
SHEET NUMBER: 5
PROJECT NUMBER: 21-NEB-PP-020-06

FIELD VERIFY DIMENSIONS
PRIOR TO PIPE FABRICATION

NO.	DESCRIPTION	REVISION STATUS	DATE	BY
0	ISSUED FOR CONSTRUCTION		04/13/2021	SSA/BS
1	ISSUED FOR CONSTRUCTION		04/13/2021	BSA/BS

EVERSOURCE
ENERGY

TACOMA STREET MAIN RELAY
NEW BEDFORD, MASSACHUSETTS

SCALE	DATE	BY	PROJECT NUMBER	SHEET NUMBER
1"=20'	04/13/2021	SSA/BS	21-NEB-PP-020-06	5 OF 10



