

## APPLICATION/AGREEMENT

Permit # 2023 2021

For Trench/Disturbance Permit within the City of New Bedford

Dig Safe: 20212400815

Date: 6/14/2021

TO THE MAYOR AND CITY COUNCIL:

DISTURBANCE PERMIT/TRENCH SAFETY PERMIT

Permission is hereby requested to excavate the surface of: X City Property and/or X Private Property

Provide Sketch

Location of Work: Shaw St. - ES&PWking from Conduit St to Acushnet AveRelay Gas Main & Services\* Street June 21<sup>st</sup>Work will begin (weather permitting) on: June 28, 2021Applicant Name: Thomas Costa (ra) Excavator(s) Name: \_\_\_\_\_Company Name: Eversource

Hoisting Equipment License Number: \_\_\_\_\_

Grade: \_\_\_\_\_ Expiration Date: \_\_\_\_\_


Contact Number: 508-441-5817

Name &amp; Contact Number of Insurer: \_\_\_\_\_



Competent Person on Work Site: ON FILEAPPROVED BY: Stephen Crompton DATE: 6-17-2021TITLE: Asst. City Engineer





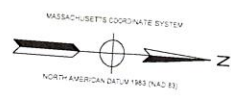




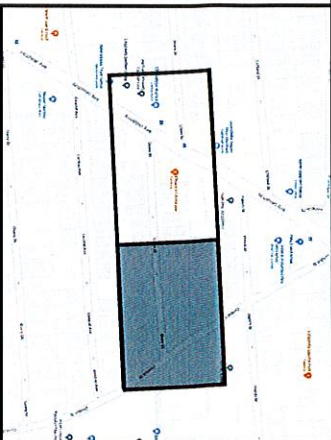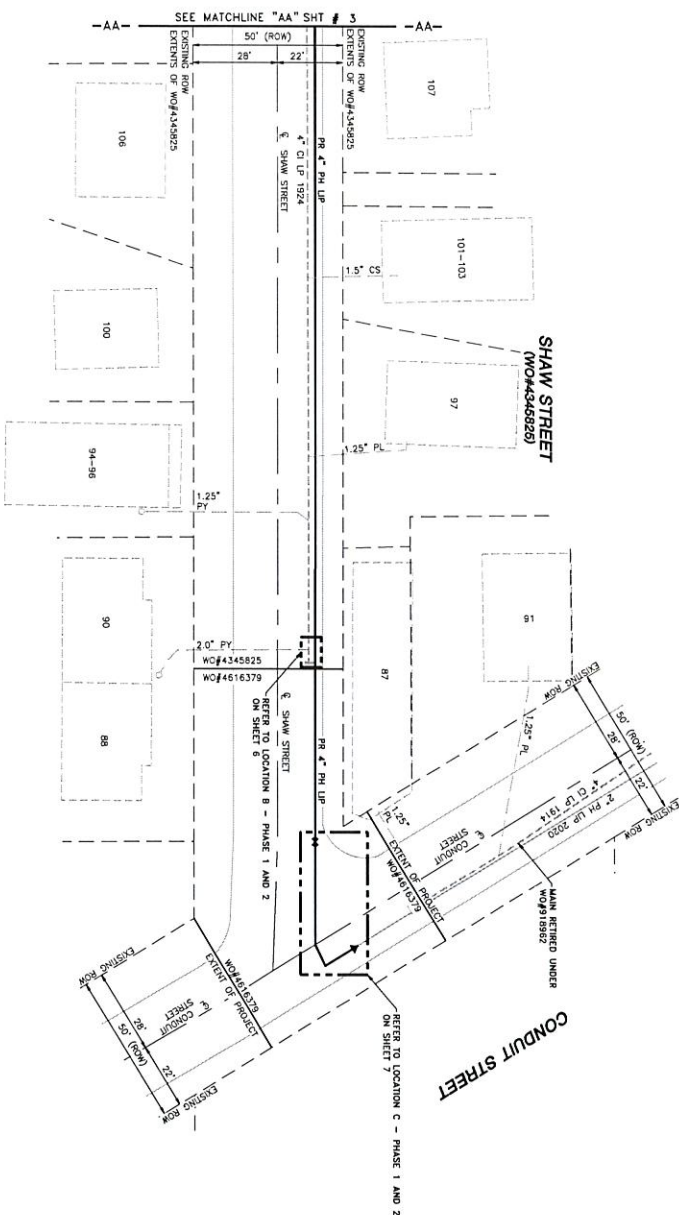





 











This permit shall be posted at the work site, and shall remain until the work is completed. It is subject to inspection at all times.

ROADWAY CLOSURES WILL REQUIRE  
AUTHORIZATION FROM THE  
COMMISSIONER OF PUBLIC  
INFRASTRUCTURE. TRAFFIC MANAGEMENT  
PLANS MAY BE REQUIRED.Trenches must be maintained  
weekly until final paving is  
completedPATCH REPAIR: Curb line to center of road  
Adjust structures as needed. All existing  
wheelchair ramps abutting final paving must be  
ADA compliant and built in accordance with City  
of New Bedford's Construction Standards. WCRs  
must be installed prior to final paving.Permit only valid for six months  
from date of approval



REVISION STATUS		SCALE 1/2"=0'	
NO	DESCRIPTION	DATE	DWGR/APP
0	ISSUED FOR CONSTRUCTION	01/21/2021	WS/ARH/KC
<div> <div>EVERSOURCE</div> <div>ENERGY</div> </div>		<div> <div>SCALE 1/2"=0'</div> <div>DO NOT SCALE FROM DRAWINGS</div> </div>	
<div> <div>NEW BEDFORD, MASSACHUSETTS</div> <div>SHAW STREET MAIN RELAY</div> <div>INSTALLATION PLAN</div> </div>		<div> <div>SHEET 3 OF 4</div> <div>DATE: 01/21/2021</div> </div>	



<u>DRAWING LEGEND</u>			
	UTILITY POLE		EXISTING GAS MAIN
	LIGHT POLE		RETIRED GAS MAIN
	CATCH BASIN		PROPOSED GAS MAIN
	FIRE HYDRANT		EXISTING SERVICE
	UTILITY MANHOLE		RIGHT OF WAY
	ELECTRIC MANHOLE		ELECTRIC
	TELEPHONE MANHOLE		TELEPHONE
	WATER MANHOLE		WATER
	SANITARY MANHOLE		SANITARY SEWER
	STORM MANHOLE		STORM SEWER
	EXISTING REDUCER		PROPOSED REDUCER
	EXISTING CAP		PROPOSED CAP
	EXISTING VALVE		PROPOSED VALVE
	EXISTING COUPLING		PROPOSED ANODE

NOTES		

ISSUED FOR  
CONSTRUCTION  
01/21/2021



SEALED ON \_\_\_\_\_  
01/22/2021  
LICENSE  
EXPIRATION \_\_\_\_\_  
06/30/2022




**FIELD VERIFY DIMENSIONS  
PRIOR TO PIPE FABRICATION**

<p><b>EVERSOURCE</b> ENERGY</p>	
<p>SHAW STREET MAIN RISE NEW BEDFORD, MASSACHUSETTS</p>	
<p>INSTALLATION PLAN</p>	
<p>SCALE 1"=20' (DO NOT SCALE FROM DRAWINGS)</p>	
<p>SHEET NUMBER: 0</p>	
<p>SHEET 4 OF 9</p>	