

APPLICATION / AGREEMENT
For DISTURBANCE PERMIT within the City of New Bedford

Permit #	206-2021
Dig Safe #	
Date Issued:	August 04, 2021

This permit shall be posted at the work site, and shall remain until the work is completed. It is subject to inspection at all times.

TO THE MAYOR AND CITY COUNCIL: ☒ DISTURBANCE PERMIT

Permission is hereby requested to excavate the surface of: ☒ City Property

Location of work: 936 Abrams Street

Sewer Permit # 24972

Substantially as per plan annexed, for the purpose of: Sewer Tie-in

Stub on Jerry Lane

Work will begin (weather permitting) on: 8-4-2021

Work will end (weather permitting) on: 11-4-2021

Applicant Name: _____

Excavator(s) Name: _____

Company Name: A. Medeiros Contractor, Inc.

Hoisting Equipment License Number: Vieira Insurance

Grade: _____ Expiration Date: _____

Contact Name: _____

Name & Contact Number of Insurer: _____


Approved By: Dennis M. Amato Date: 8/5/2021

Title: Admin Manager

Roadway closures will require authorization from the Commissioner of Public Infrastructure.


Traffic management plans may be required.



For inspection, 24 hour notice is required and the Contractor / Applicant is required to

notify the D.P.I. @ 508-979-1550 Press 4 Repair. Permit Expires in 3 Months from work start date.


Provide Sketch

936 Abrams St
N.E.
Sewer Tie In

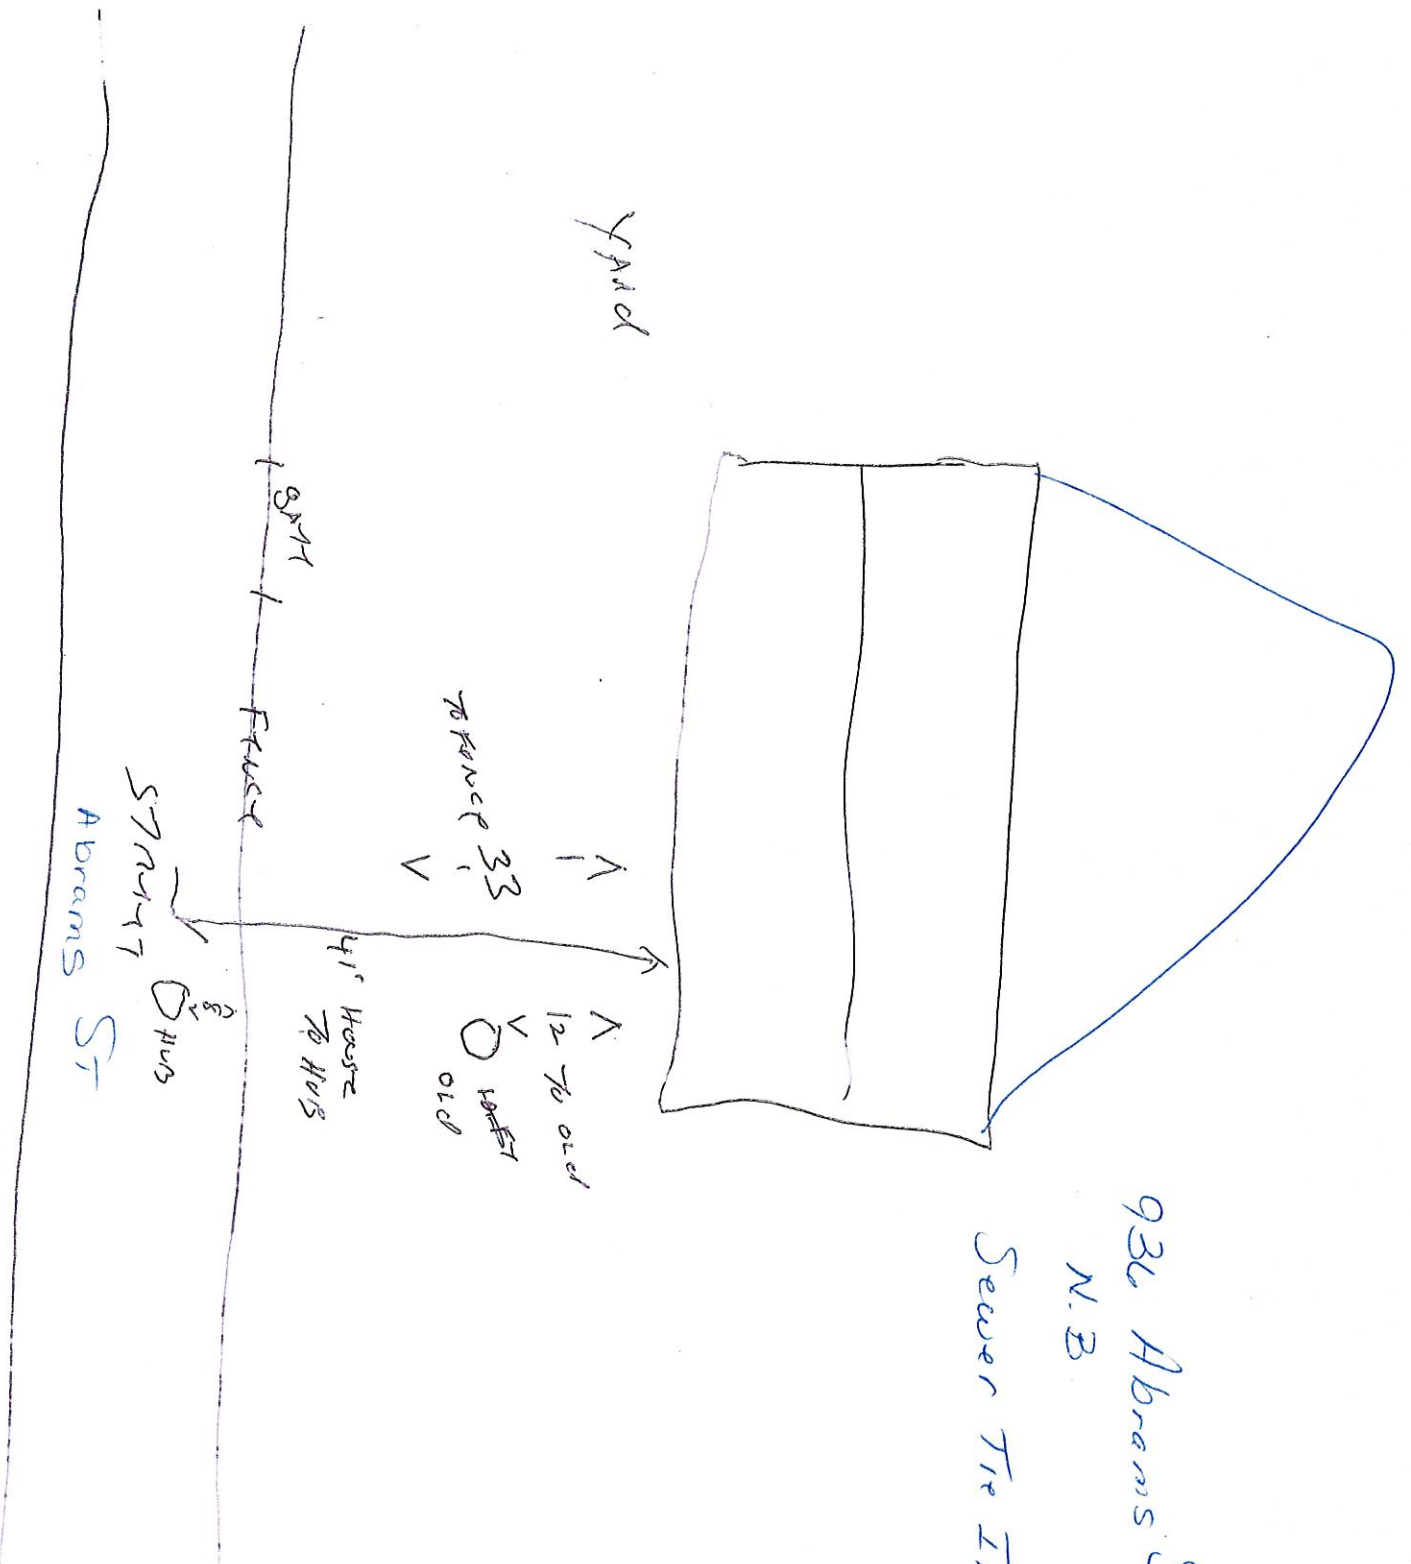


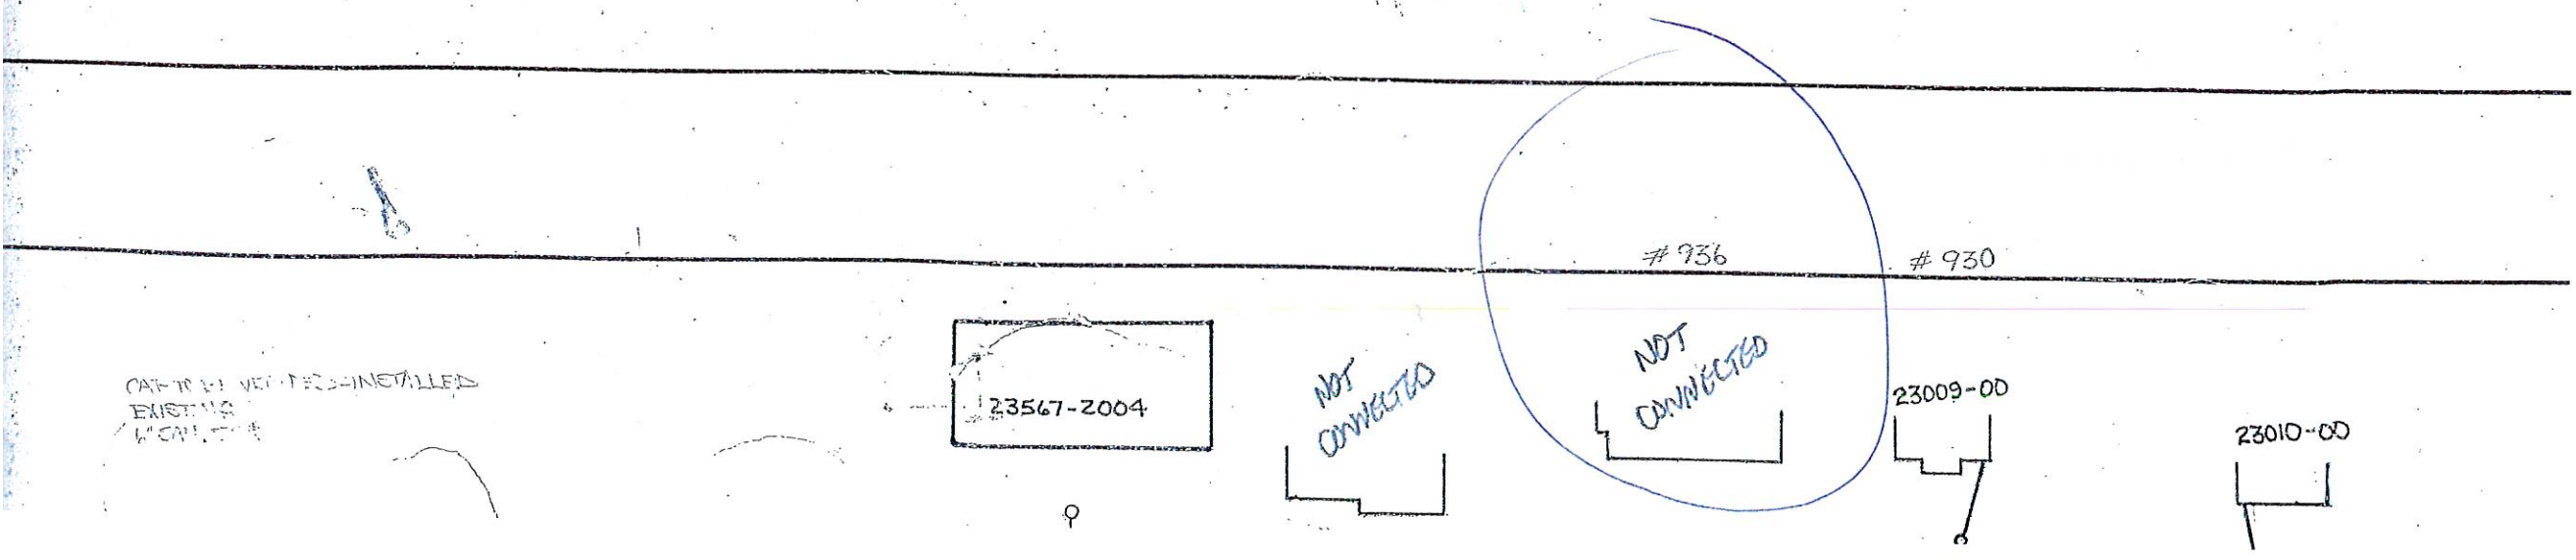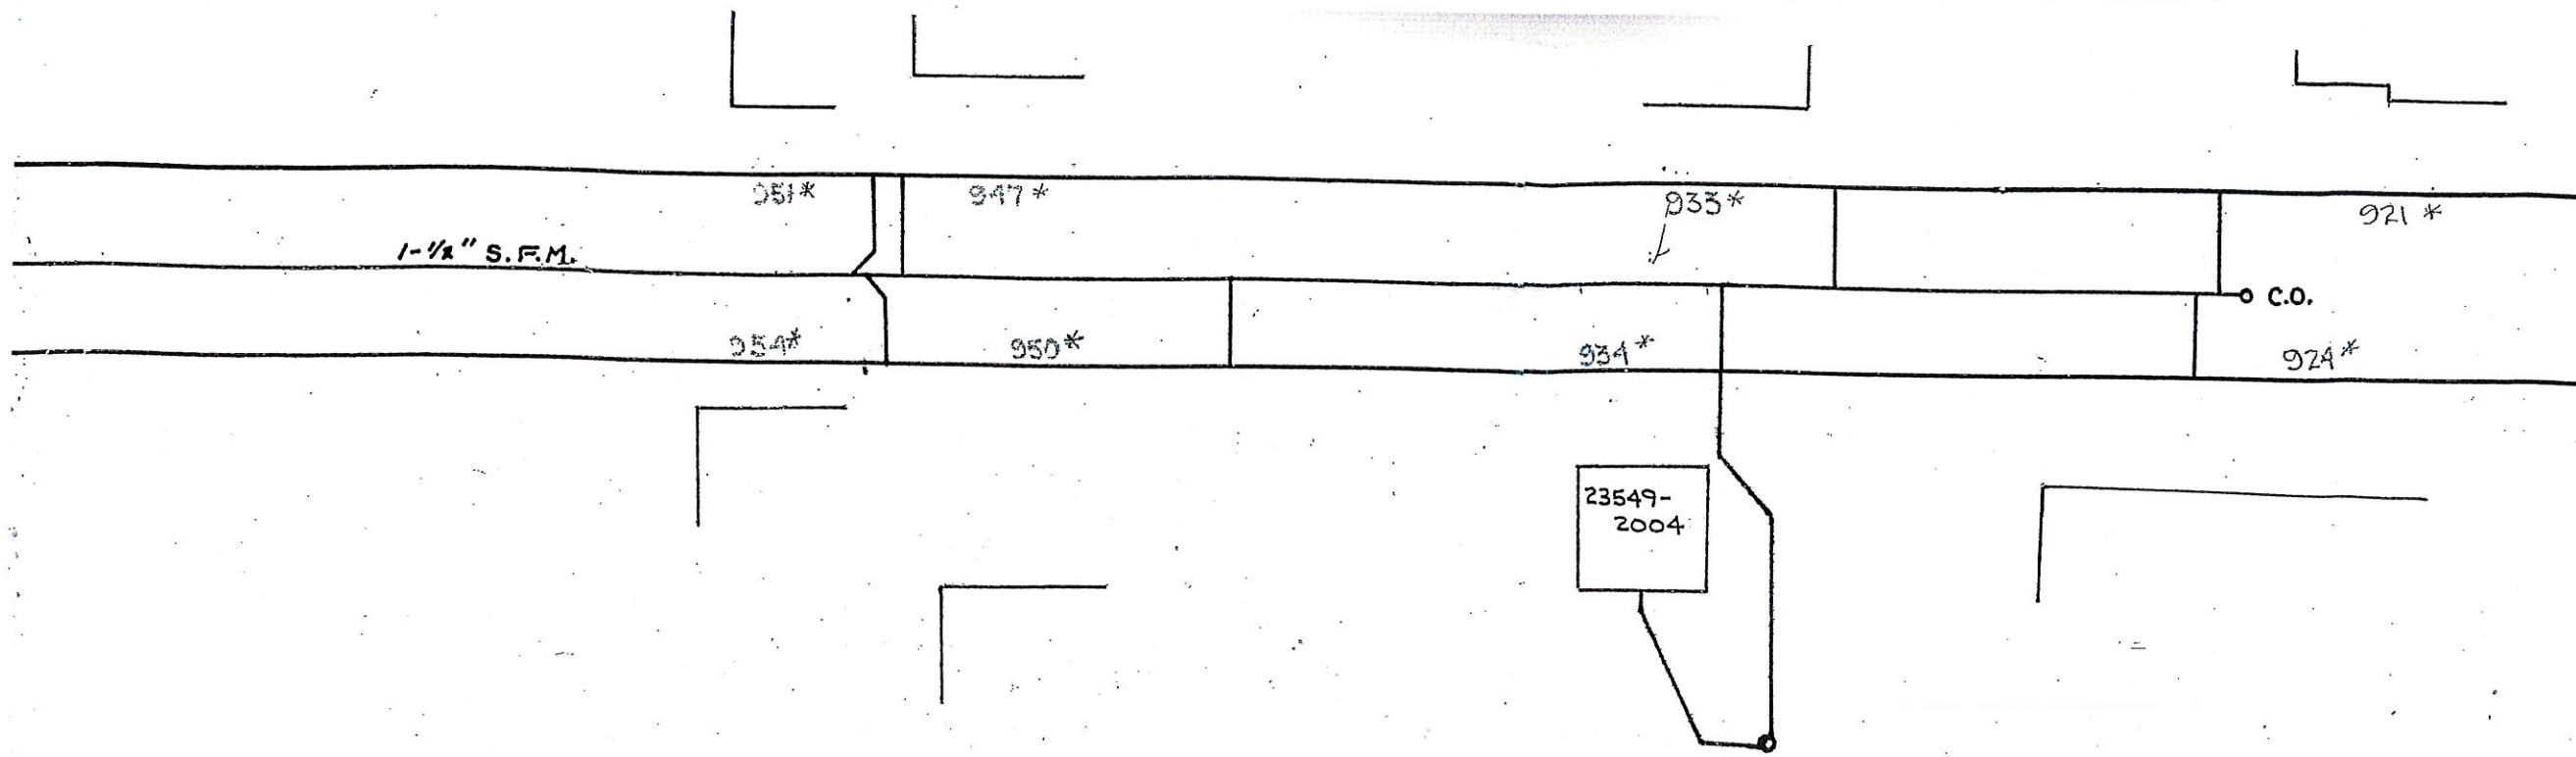


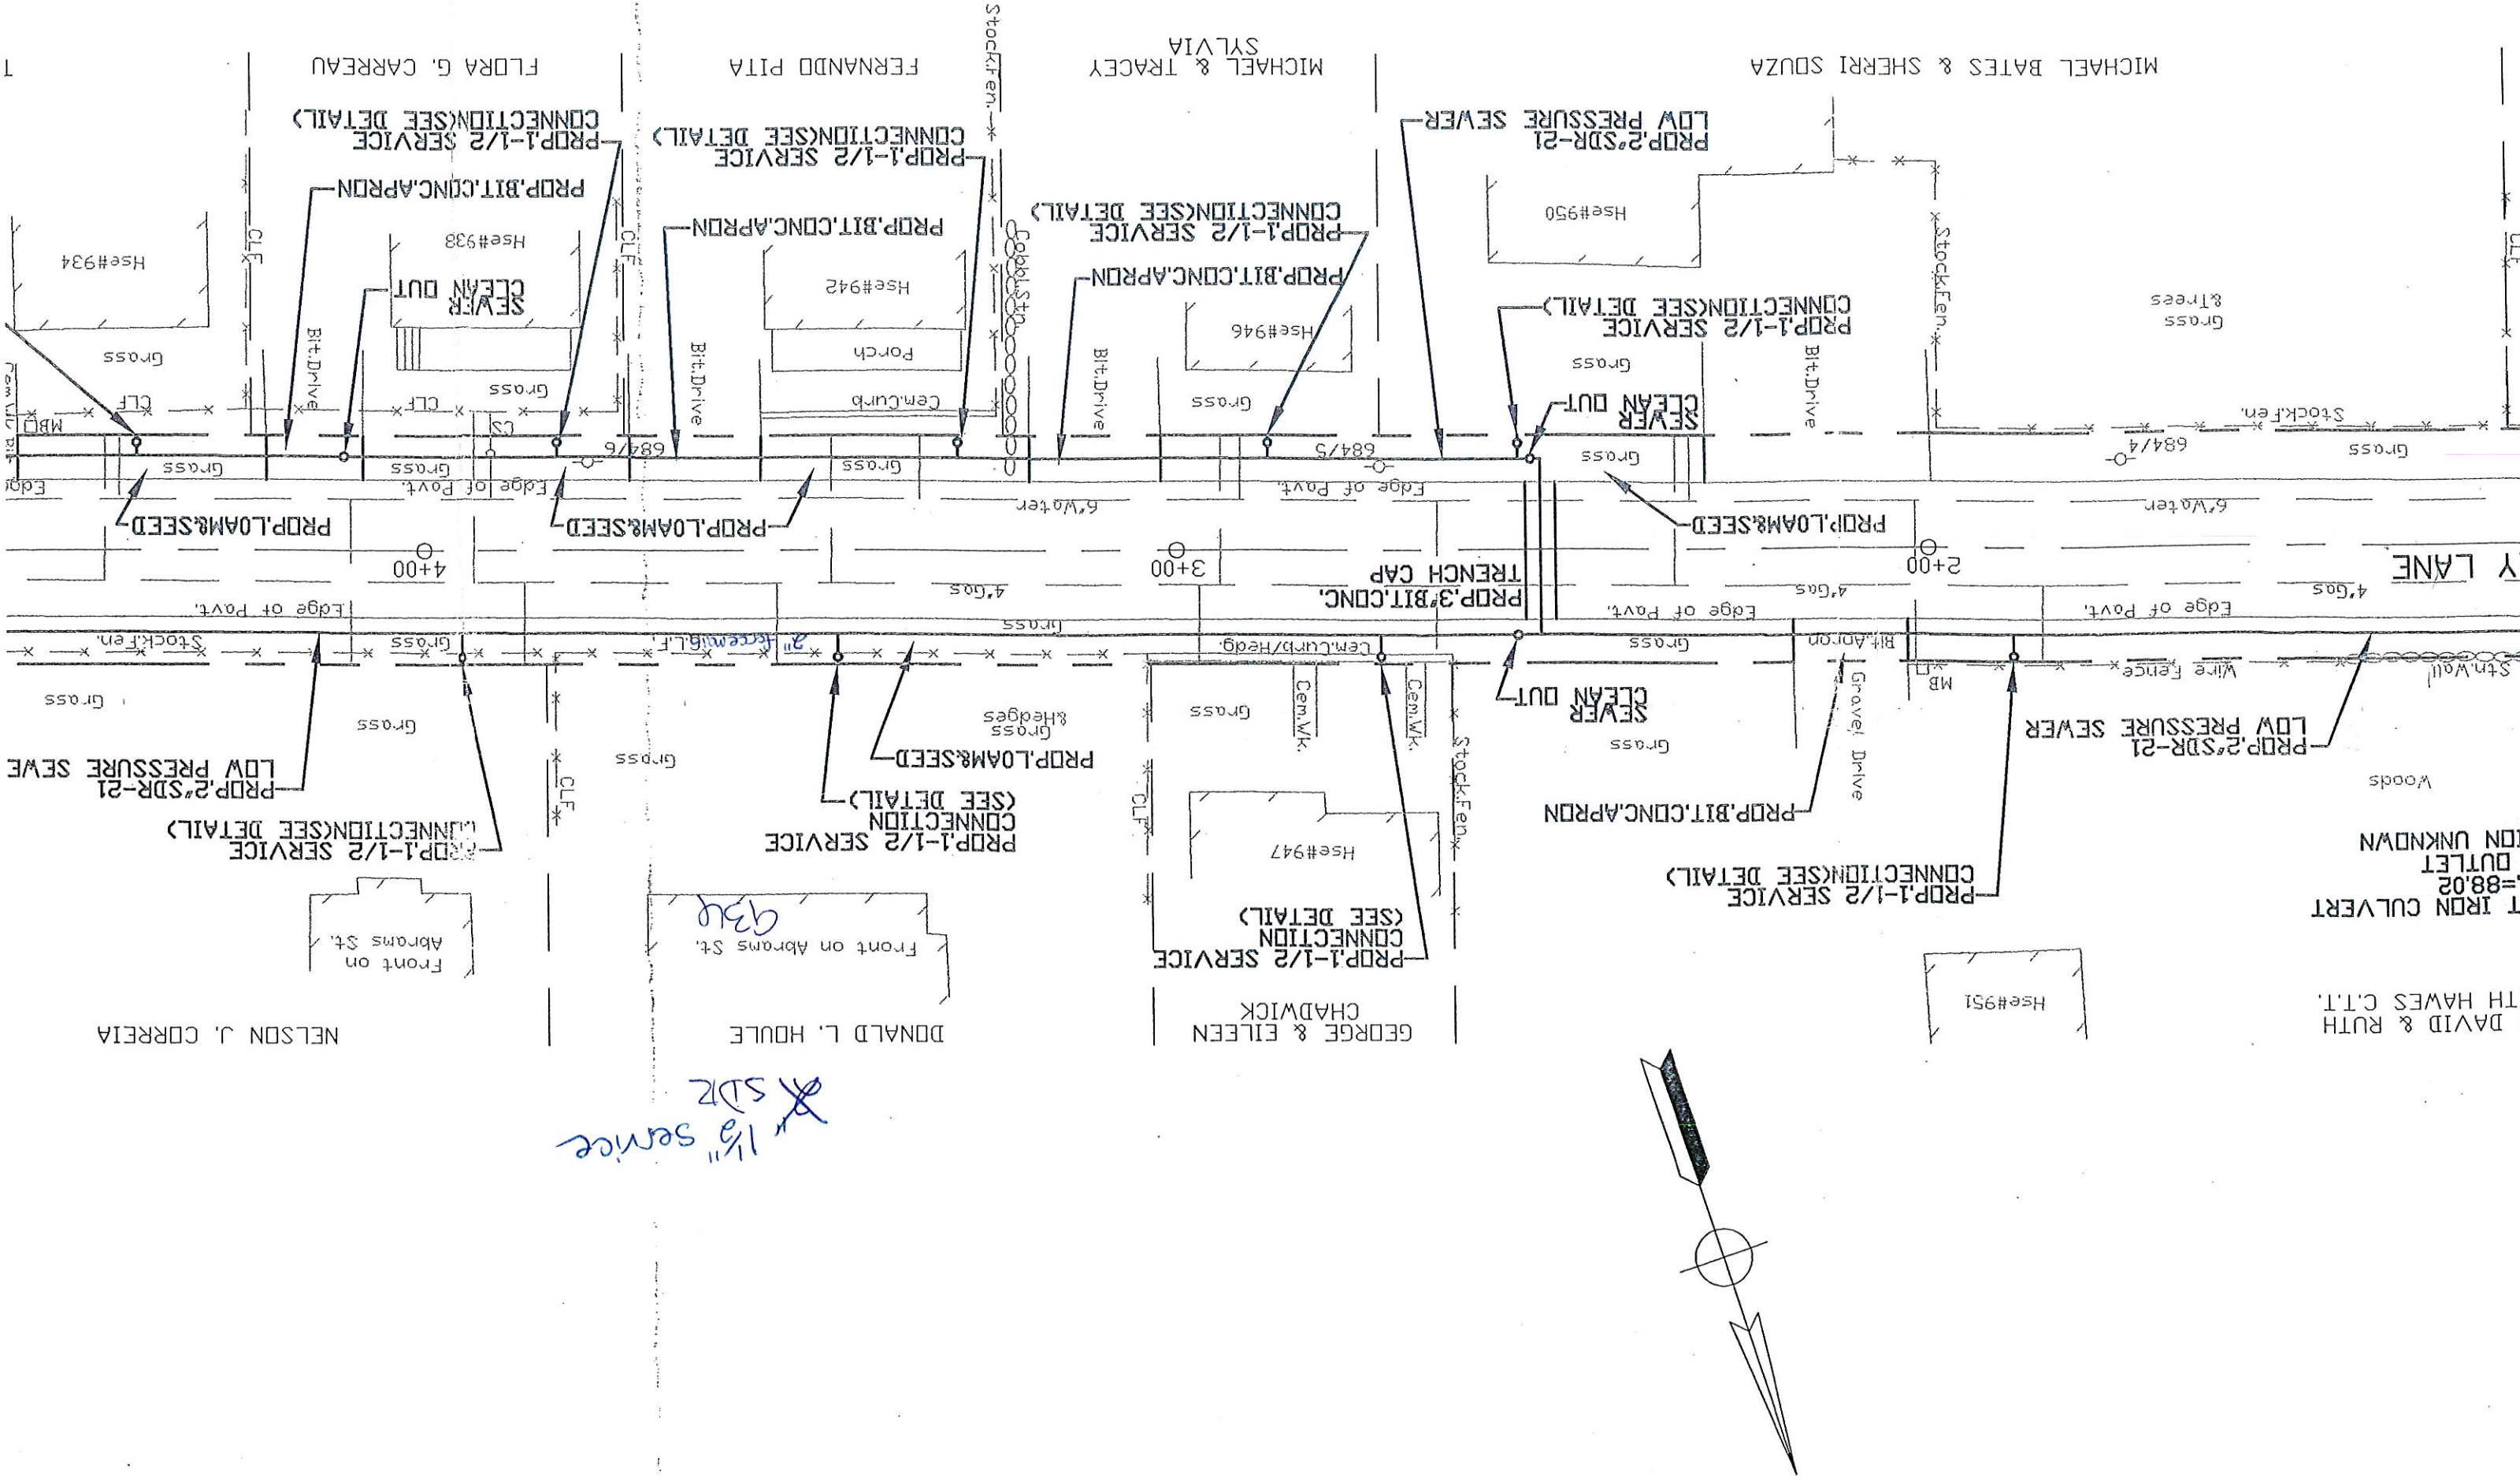

1 1/2" service
SDR

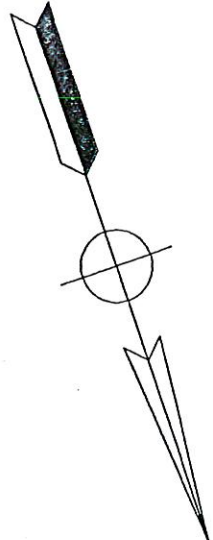

DAVID & RUTH THAWES C.T.T.
IRON CULVERT
=88.02
OUTLET
UNKNOWN