

APPLICATION/AGREEMENT

For Trench/Disturbance Permit within the City of New Bedford

Permit # 318-2021

Dig Safe: 20213011258

Date: 7/29/2021

TO THE MAYOR AND CITY COUNCIL: DISTURBANCE PERMIT/TRENCH SAFETY PERMIT

Permission is hereby requested to excavate the surface of: X City Property and/or X Private Property

Location of Work: Stowell St. 3300 Provide Sketch

Working from Dartmouth St to Field St (including intersections)

Relay Gas Main & Services

Work will begin (weather permitting) on: August 2, 2021

Applicant Name: Thomas Costa (ra) Excavator(s) Name: _____

Company Name: Eversource Hoisting Equipment License Number: _____

Grade: _____ Expiration Date: _____

Contact Number: 508-441-5143 Name & Contact Number of Insurer: _____

Competent Person on Work Site: ON FILE APPROVED BY: Stephen Cristofari DATE: 8-13-2021


TITLE: Asst. City Engineer

This permit shall be posted at the work site, and shall remain until the work is completed. It is subject to inspection at all times.

Trenches must be maintained weekly until final paving is completed


ROADWAY CLOSURES WILL REQUIRE AUTHORIZATION FROM THE COMMISSIONER OF PUBLIC INFRASTRUCTURE. TRAFFIC MANAGEMENT PLANS MAY BE REQUIRED.

Permit only valid for six months from date of approval

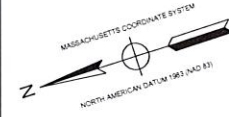


STOWELL STREET

DARTMOUTH STREET

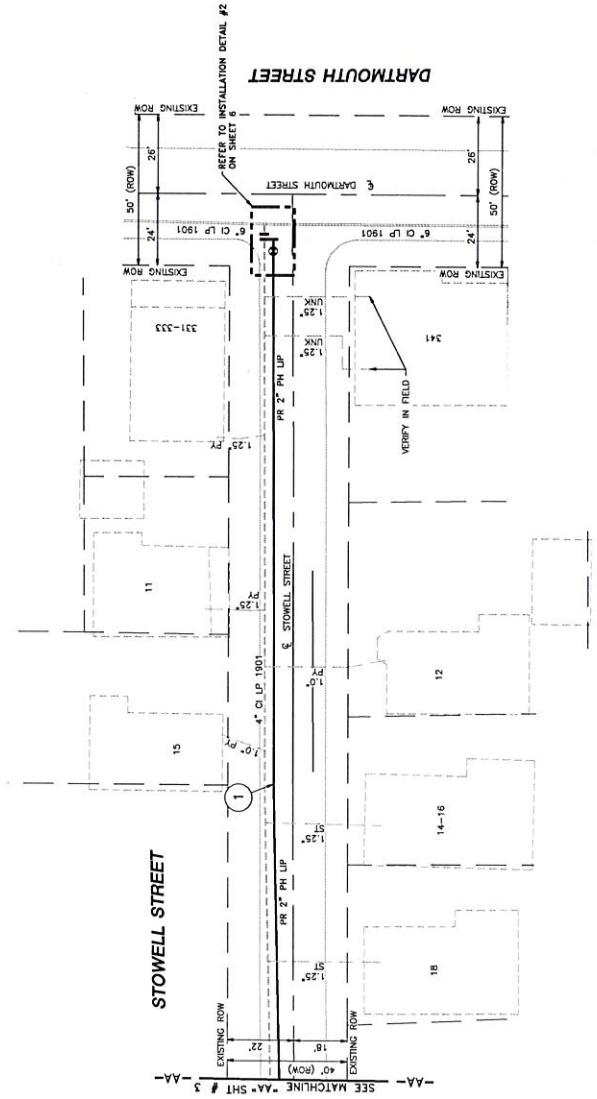

LOCUS PLAN
NOT TO SCALE

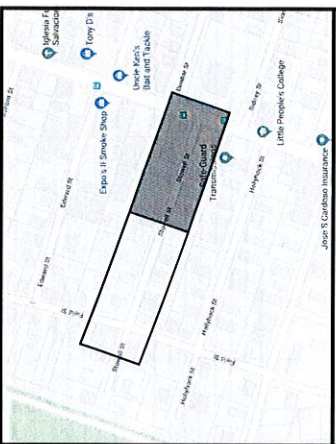

DRAWING LEGEND

UTILITY POLE	EXISTING GAS MAIN
LIGHT POLE	RETICED GAS MAIN
CATCH BASIN	PROPOSED GAS MAIN
FIRE HYDRANT	EXISTING SERVICE
UTILITY MANHOLE	RIGHT OF WAY
ELECTRIC MANHOLE	ELECTRIC
TELEPHONE MANHOLE	TELEPHONE
WATER MANHOLE	WATER
SANITARY MANHOLE	SANITARY SEWER
STORM MANHOLE	STORM SEWER
EXISTING REDUCER	PROPOSED REDUCER
EXISTING CAP	PROPOSED CAP
EXISTING VALVE	PROPOSED VALVE
EXISTING COUPLING	PROPOSED COUPLING

NOTES:
1. CONTRACTOR TO VERIFY EXISTING UTILITIES AT CROSSING LOCATIONS PRIOR TO CONSTRUCTION.
2. REFER TO GENERAL NOTES AND SCHEDULE OF MATERIALS ON SHEET #2.

LENGTH	SIZE	MATERIAL	DESCRIPTION
280'	2"	PH	INSTALL
280'	4"	CI	RETIRE

ISSUED FOR
CONSTRUCTION
01/06/20




SCALE: 1"=20'

DATE: 01/06/2020




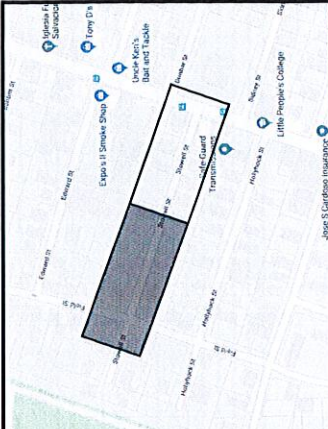

LOCUS PLAN
NOT TO SCALE

DRAWING LEGEND

UTILITY POLE	EXISTING GAS MAIN
LIGHT POLE	RETIRED GAS MAIN
CATCH BASIN	PROPOSED GAS MAIN
FIRE HYDRANT	EXISTING SERVICE
UTILITY MANHOLE	RIGHT OF WAY
ELECTRIC MANHOLE	ELECTRIC
TELEPHONE MANHOLE	TELEPHONE
WATER MANHOLE	WATER
SANITARY MANHOLE	SANITARY SEWER
STORM MANHOLE	STORM SEWER
EXISTING REDUCER	PROPOSED REDUCER
EXISTING CAP	PROPOSED CAP
EXISTING VALVE	PROPOSED VALVE
EXISTING COUPLING	PROPOSED COUPLING

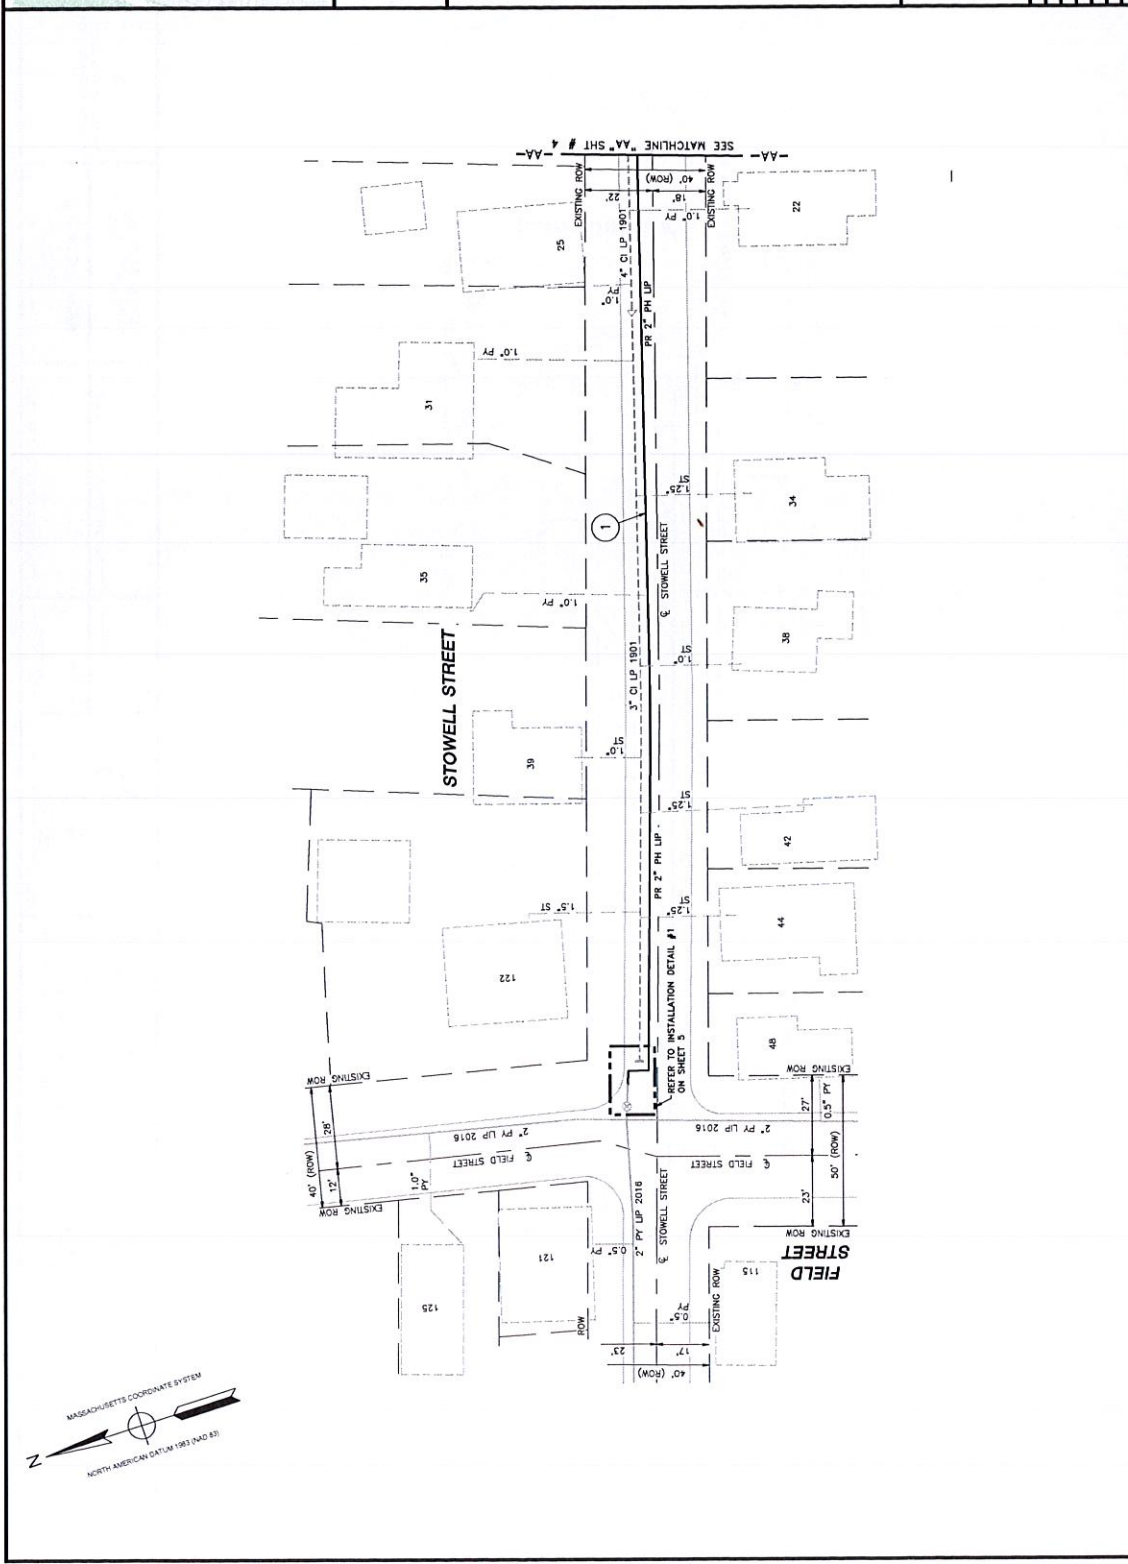

EVERSOURCE ENERGY

STOWELL STREET MAIN RELAY
NEW BEDFORD, MASSACHUSETTS
INSTALLATION PLAN

SCALE: 1"=20'
DATE: 01/06/2020
APPROVED BY: DATE: 01/06/2020
MA-20-PIP-NEB-022-03

SHEET 3 OF 6

NOTES:

- CONTRACTOR TO PORTHOLE EXISTING UTILITIES AT CROSSING LOCATIONS
- REFER TO GENERAL NOTES AND SCHEDULE OF MATERIALS ON SHEET #2.

LENGTH	SIZE	MATERIAL	DESCRIPTION
315'	2"	PH	INSTALL
250'	3"	CI	RETIRE
55'	4"	CI	RETIRE

ISSUED FOR CONSTRUCTION
01/06/20

SEAL OF THE STATE OF MASSACHUSETTS
ENGINEER
JAMES J. HANCOCK
No. 52771



EVERSOURCE ENERGY REVENUE ENGINEERING



