

APPLICATION/AGREEMENT
For Trench/Disturbance Permit within the City of New Bedford

Permit # 142-2002
Dig Safe# 20221313932
Date: 4/1/2022

TO THE MAYOR AND CITY COUNCIL: DISTURBANCE PERMIT/TRENCH SAFETY PERMIT

Permission is hereby requested to excavate the surface of: X City Property and/or X Private Property
Provide Sketch

Location of Work: 627 Tarkiln Hill Rd.

Kings Hwy -

Gas Line Maintenance

Work will begin (weather permitting) on: April 15, 2022

Trenches must be maintained
weekly until final paving is
completed

Applicant Name: Kevin O'Sullivan (ra)

Excavator(s) Name: _____

Company Name: Eversource

Hoisting Equipment License Number: _____

Grade: _____ Expiration Date: _____

Contact Number: 508-441-5817

Name & Contact Number of Insurer: _____

Competent Person on Work Site: ON FILE

APPROVED BY: Stephen Cupka DATE: 4-13-2022


TITLE: Asst City Engineer

This permit shall be posted at the work site, and shall remain until the work is completed. It is subject to inspection at all times.

ROADWAY CLOSURES WILL REQUIRE
AUTHORIZATION FROM THE
COMMISSIONER OF PUBLIC
INFRASTRUCTURE. TRAFFIC MANAGEMENT
PLANS MAY BE REQUIRED.

Permit only valid for three months
from date of approval

This work must be in compliance w/ the
~~best~~ MassDOT design drawings on record
for Kings Highway Improvement Project
currently under construction at this location.
Coordinate w/ MassDOT resident engineer
for scheduling this work.

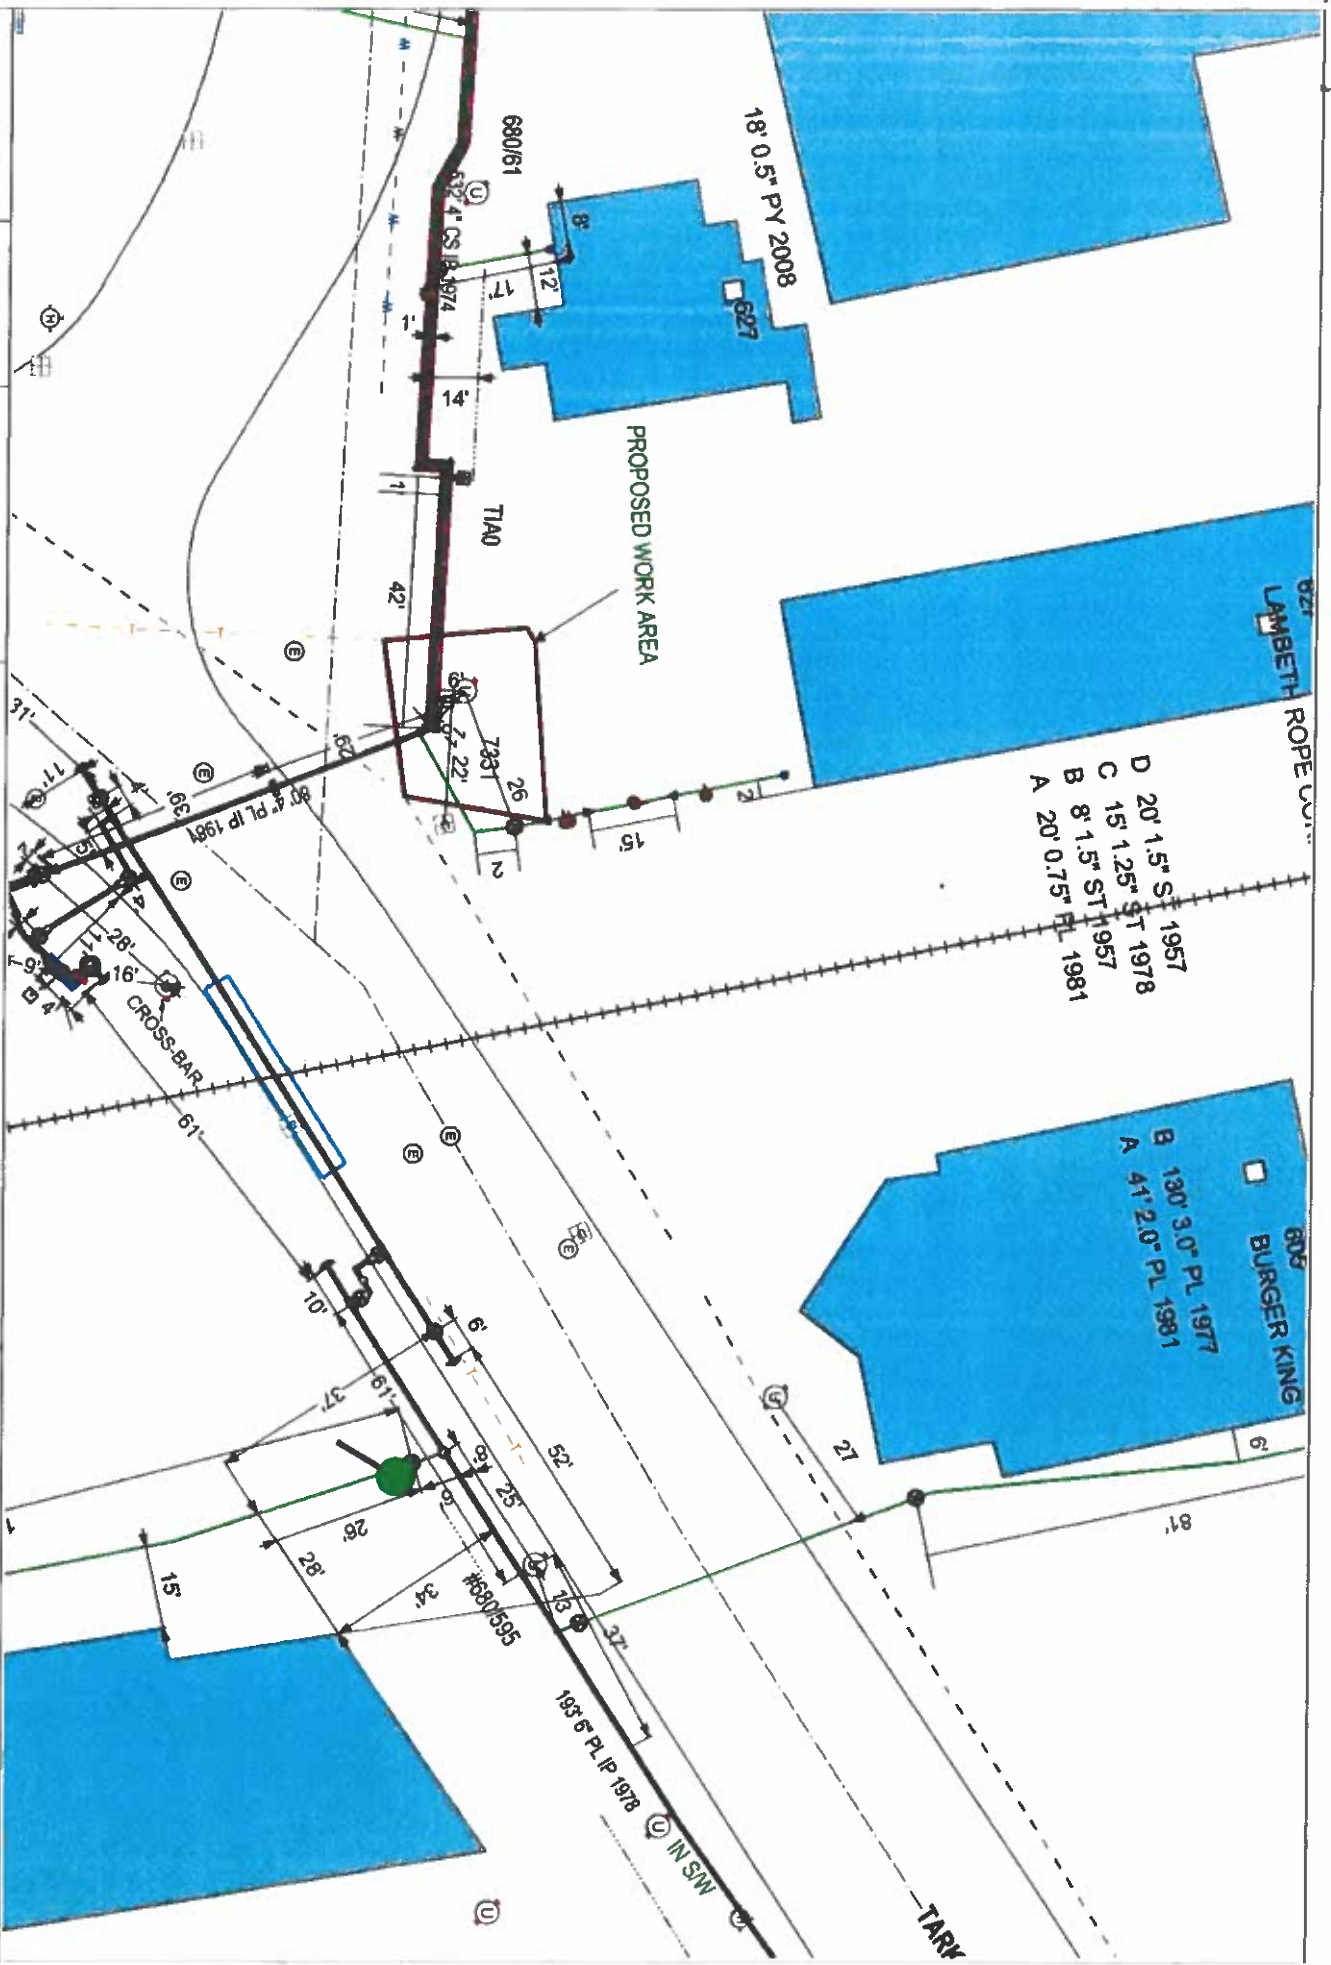

- D 20' 1.5" S 1957
- C 15' 1.25" ST 1978
- B 8' 1.5" ST 1957
- A 20' 0.75" PL 1981

- B 130' 3.0" PL 1977
- A 41' 2.0" PL 1981

EVERSOURCE

EVERSOURCE MA GAS
One NSTAR Way
Westwood, MA 02090
Phone 1-800-452-2000



MASS LAW

Requires 72 hours advance notice to utility companies before digging by anyone

Call Dig-Safe: 811

IMPORTANT - DO NOT SCALE


This drawing provides approximate locations only and all facility information may not be shown. EVERSOURCE MA GAS to have specific field notes to be located. EVERSOURCE MA GAS disclaims any liability resulting from the reliance by any person on the location information shown. EVERSOURCE MA GAS requires that any person performing excavation work contact Dig-Safe so that the location of any underground may be marked.

Address: 62TarklinHill ab

City/Town: NewBedford 2/10/21

Date Plotted: 02/10/2021

MA78203260
W04064296

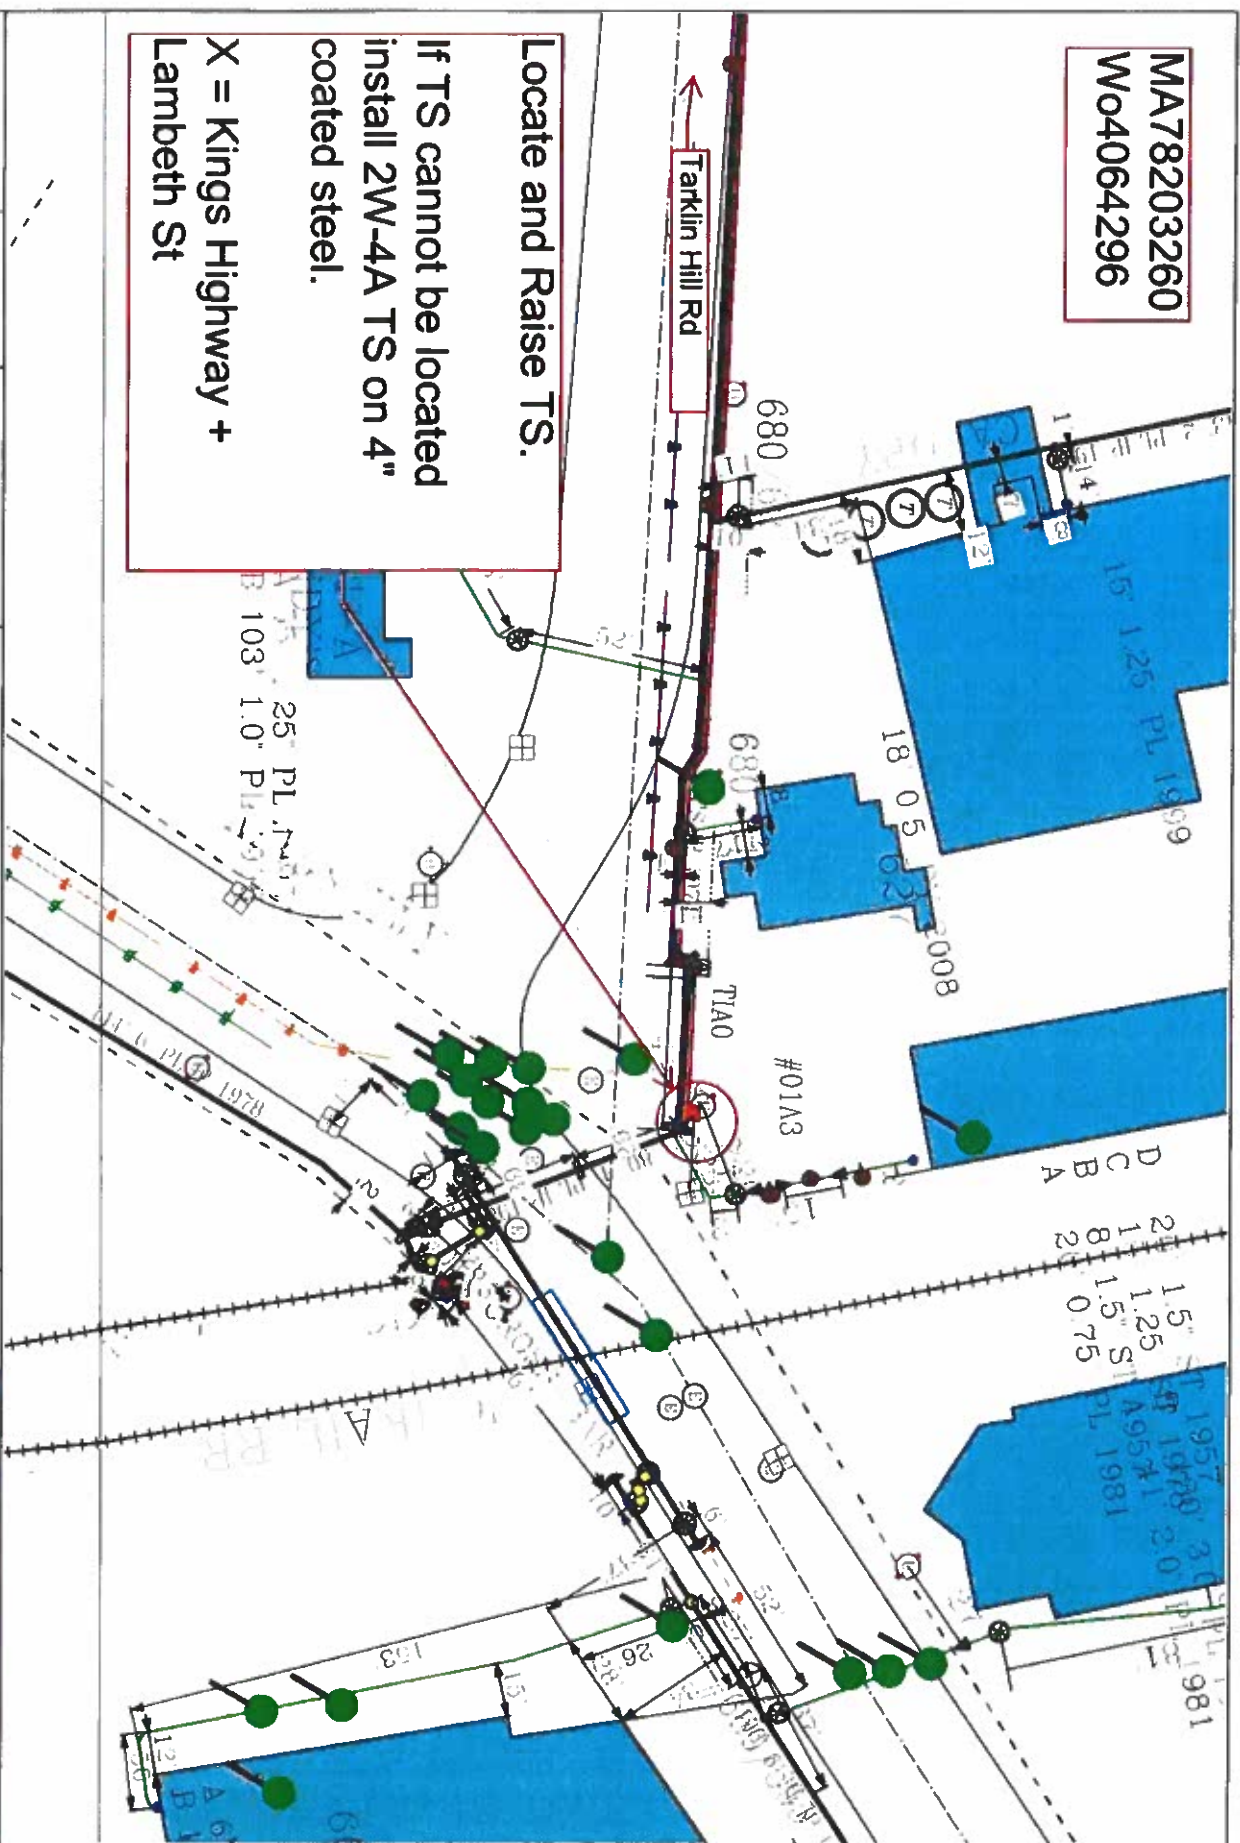

Locate and Raise TS.

If TS cannot be located
install 2W-4A TS on 4"
coated steel.

X = Kings Highway +
Lambeth St







EVERSOURCE
EVERSOURCE NA CARE
One NSTAR Way
Westwood, MA 02090
Phone 1-800-582-2





IMPORTANT - DO NOT SCALE



Address:

City/Town:

City/Town:

**627 Tarkin Hill Rd,
New Bedford**