

APPLICATION/AGREEMENT

For Trench/Disturbance Permit within the City of New Bedford

Permit # _____

Dig Safe: _____

Date: 9/20/2022

TO THE MAYOR AND CITY COUNCIL:

DISTURBANCE PERMIT/TRENCH SAFETY PERMIT

Permission is hereby requested to excavate the surface of: X City Property and/or X Private Property
Provide Sketch

Location of Work: Hudson St.

Wking from W. Rodney French Blvd. to Brock Ave. (including intersections)

Relay Gas Main & Services

Work will begin (weather permitting) on: October 4, 2022

Applicant Name: Thomas Costa (ra)

Excavator(s) Name: _____

Company Name: Eversource

Hoisting Equipment License Number: _____

Grade: _____ Expiration Date: _____

Contact Number: 508-441-5143


Name & Contact Number of Insurer: _____

Competent Person on Work Site: ON FILE


APPROVED BY: _____ DATE: _____

TITLE: David ~ January 9, 2023

This permit shall be posted at the work site, and shall remain until the work is completed. It is subject to inspection at all times.

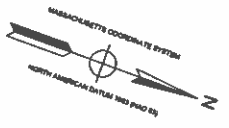

WEST RODNEY FRENCH BOULEVARD
(WO#4466303)

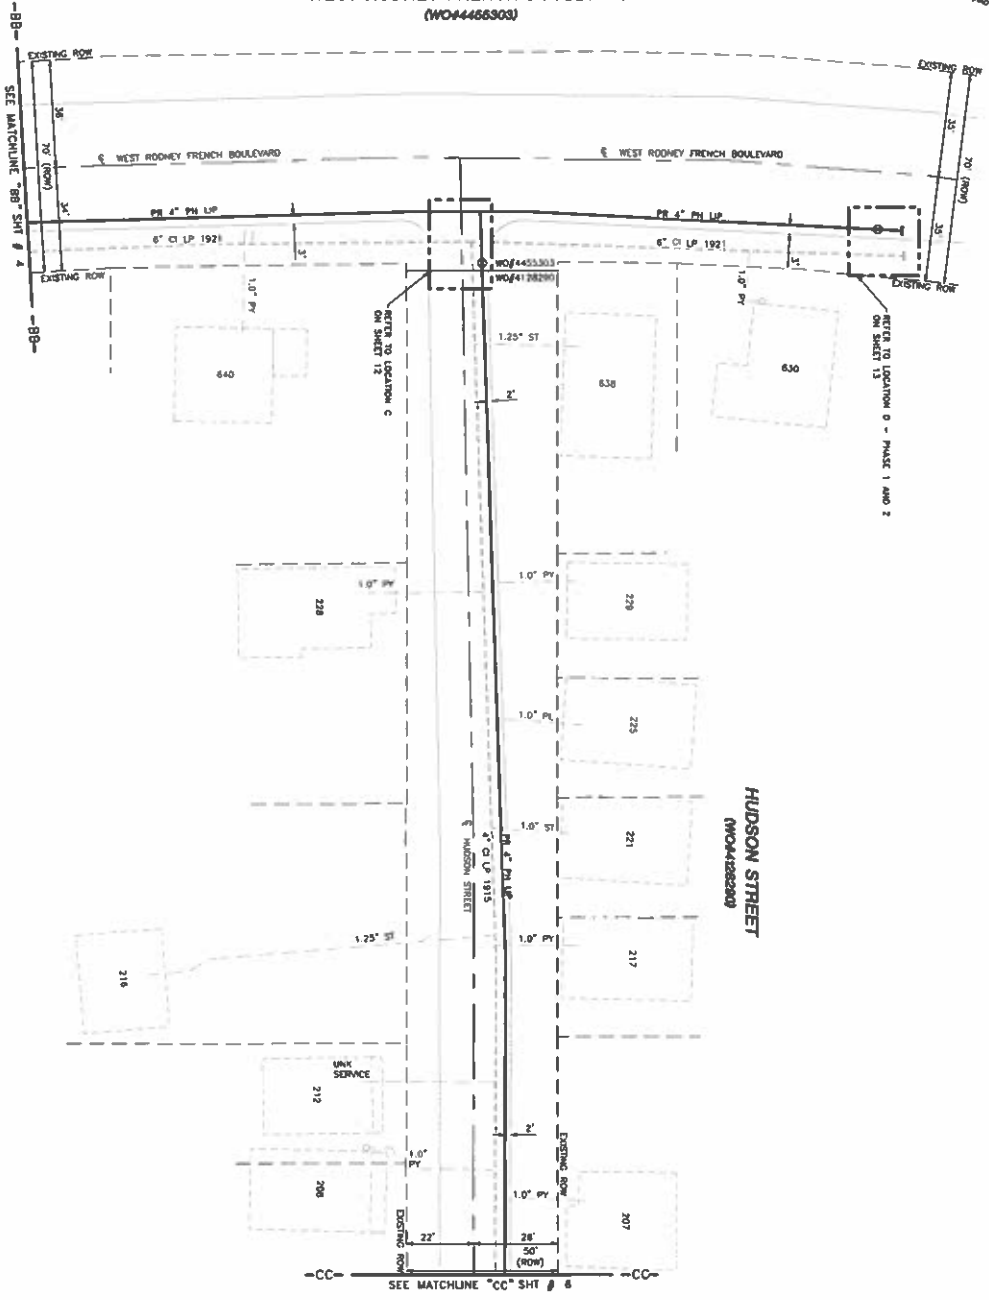

NOTES			
1. ALL DIMENSIONS TO FACE UNLESS NOTED OTHERWISE.			
2. REFER TO OUTSIDE NOTES AND SCHEDULE OF MATERIALS ON SHEET #2.			
LENGTH	SIZE	MATERIAL	DESCRIPTION
64.5'	4"	PM	INSTALL
280'	4"	C	RETIRE
280'	6"	C	RETIRE

ISSUED FOR
CONSTRUCTION
09/14/2021



DESIGNED BY
09/15/2021

DATE
09/20/2022

FIELD VERIFY DIMENSIONS
PRIOR TO PIPE FABRICATION




LOCUS PLAN
NOT TO SCALE

DRAWING LEGEND

UTILITY POLE	EXISTING GAS MAIN
LIGHT POLE	RETIRED GAS MAIN
CATCH BASIN	PROPOSED GAS MAIN
FIRE HYDRANT	EXISTING SERVICE
UTILITY MANHOLE	RIGHT OF WAY
ELECTRIC MANHOLE	ELECTRIC
TELEPHONE MANHOLE	TELEPHONE
WATER MANHOLE	WATER
SEWERY MANHOLE	SEWERY
STORM MANHOLE	STORM SEWER
EXISTING REDUCER	PROPOSED REDUCER
EXISTING CAP	PROPOSED CAP
EXISTING VALVE	PROPOSED VALVE
EXISTING COUPLING	PROPOSED ANODE

REVISION STATUS			
1	ISSUED FOR CONSTRUCTION	DATE	09/15/2021

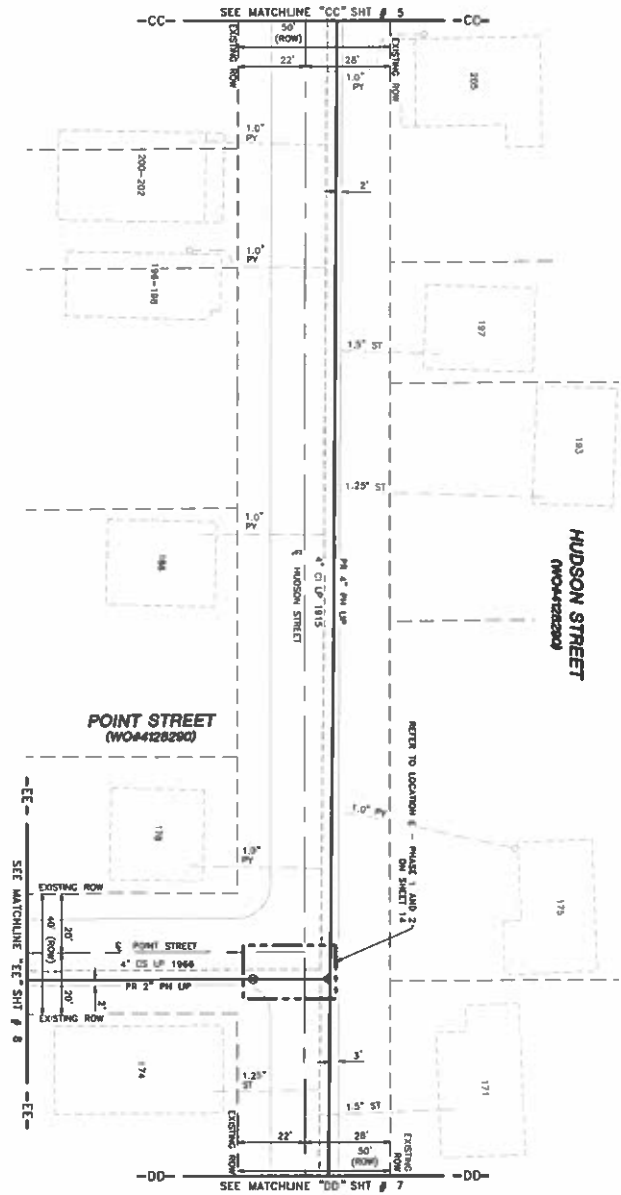

LOCUS PLAN
NOT TO SCALE

DRAWING LEGEND

UTILITY POLE	EXISTING GAS MAIN
LIGHT POLE	RETIRED GAS MAIN
CATCH BASIN	PROPOSED GAS MAIN
PIPE HYDRANT	EXISTING SERVICE
UTILITY MANHOLE	RIGHT OF WAY
ELECTRIC MANHOLE	ELECTRIC
TELEPHONE MANHOLE	TELEPHONE
WATER MANHOLE	WATER
SANITARY MANHOLE	SANITARY SEWER
STORM MANHOLE	STORM SEWER
EXISTING REDUCER	PROPOSED REDUCER
EXISTING CAP	PROPOSED CAP
EXISTING VALVE	PROPOSED VALVE
EXISTING COUPLING	PROPOSED ANODE

NOTES


2. REFER TO ORIGINAL NOTES AND SPECIFICATIONS OF MATERIALS ON SHEET 02.

LENGTH	SIZE	MATERIAL	DESCRIPTION
250'	4"	CI	RETIRE
100'	4"	CI	RETIRE

ISSUED FOR
CONSTRUCTION
09/14/2021





DESIGNED BY
09/15/2021

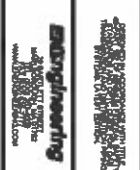

FIELD VERIFY DIMENSIONS
PRIOR TO PIPE FABRICATION

REVISION STATUS	
0	ISSUED FOR CONSTRUCTION
NEW BEDFORD, MASSACHUSETTS	
INSTALLATION PLAN	
SHEET 8 OF 10	

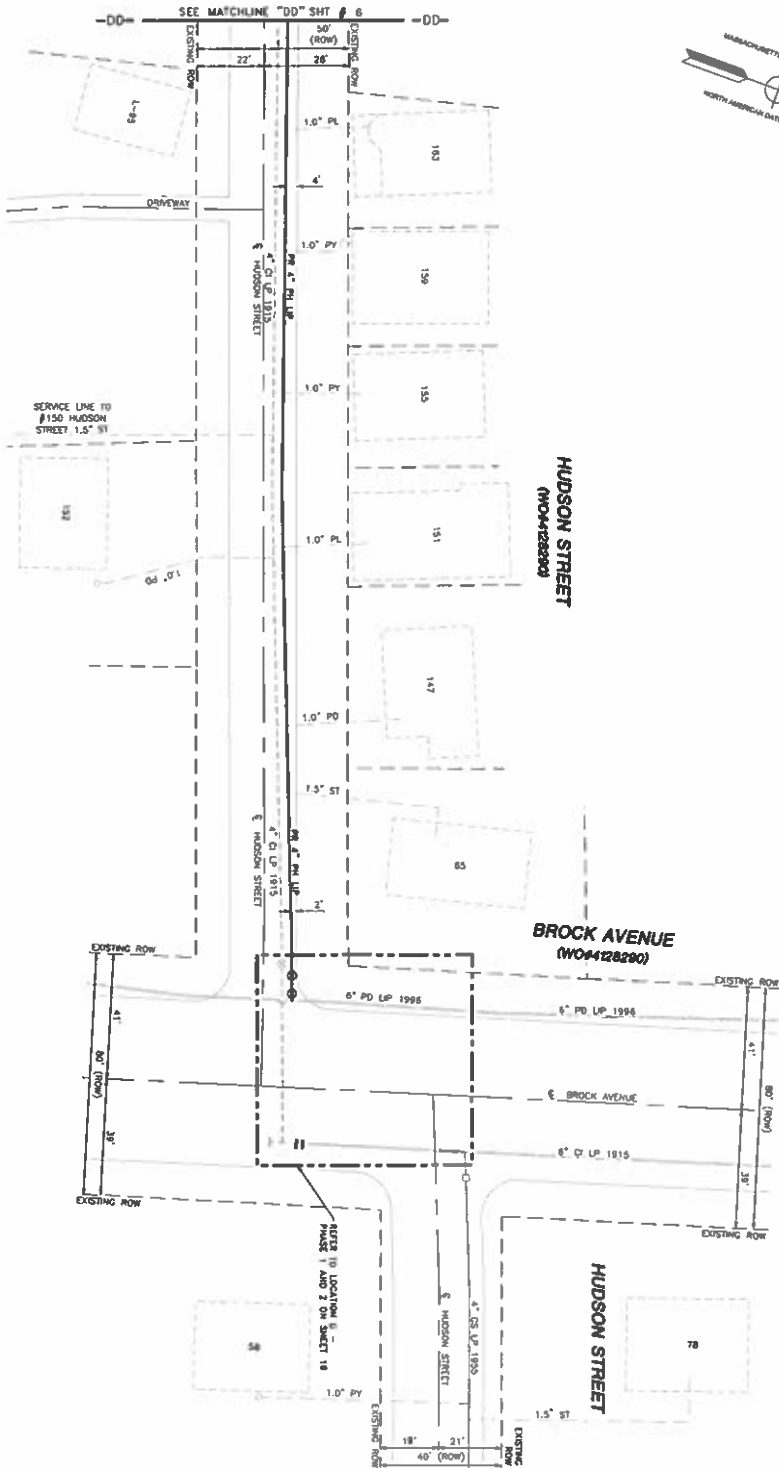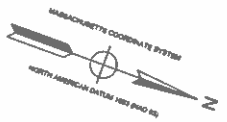

LOCUS PLAN
NOT TO SCALE

DRAWING LEGEND

UTILITY POLE	EXISTING GAS MAIN
UTILITY POLE	RETIRED GAS MAIN
CATCH BASIN	PROPOSED GAS MAIN
FIRE HYDRANT	EXISTING SERVICE
UTILITY MANHOLE	RIGHT OF WAY
ELECTRIC MANHOLE	ELECTRIC
TELEPHONE MANHOLE	TELEPHONE
WATER MANHOLE	WATER
SEWERY MANHOLE	SEWERY
STORM MANHOLE	STORM SEWER
EXISTING REDUCER	PROPOSED REDUCER
EXISTING CAP	PROPOSED CAP
EXISTING VALVE	PROPOSED VALVE
EXISTING COUPLING	PROPOSED ANDOE

NOTES			
2. REFER TO ORIGINAL NOTES AND DETAILS OF MATERIALS ON SHEET 12.			
LENGTH	SITE	MATERIAL	DESCRIPTION
325'	4"	PM	INSTALL
375'	4"	Q	RETIRED
18'	8"	Q	RETIRED

ISSUED FOR
CONSTRUCTION
09/14/2021




09/15/2021
09/15/2021



FIELD VERIFY DIMENSIONS
PRIOR TO PIPE FABRICATION

HUDSON STREET, BROCK AVENUE, AND EXISTING STREET MAIN RELAYS NEW BEDFORD, MASSACHUSETTS INSTALLATION PLAN	SHEET 1 OF 13
SCALE: 1"=20' (DO NOT SCALE FROM DIMENSIONS)	DATE: 09/15/2021

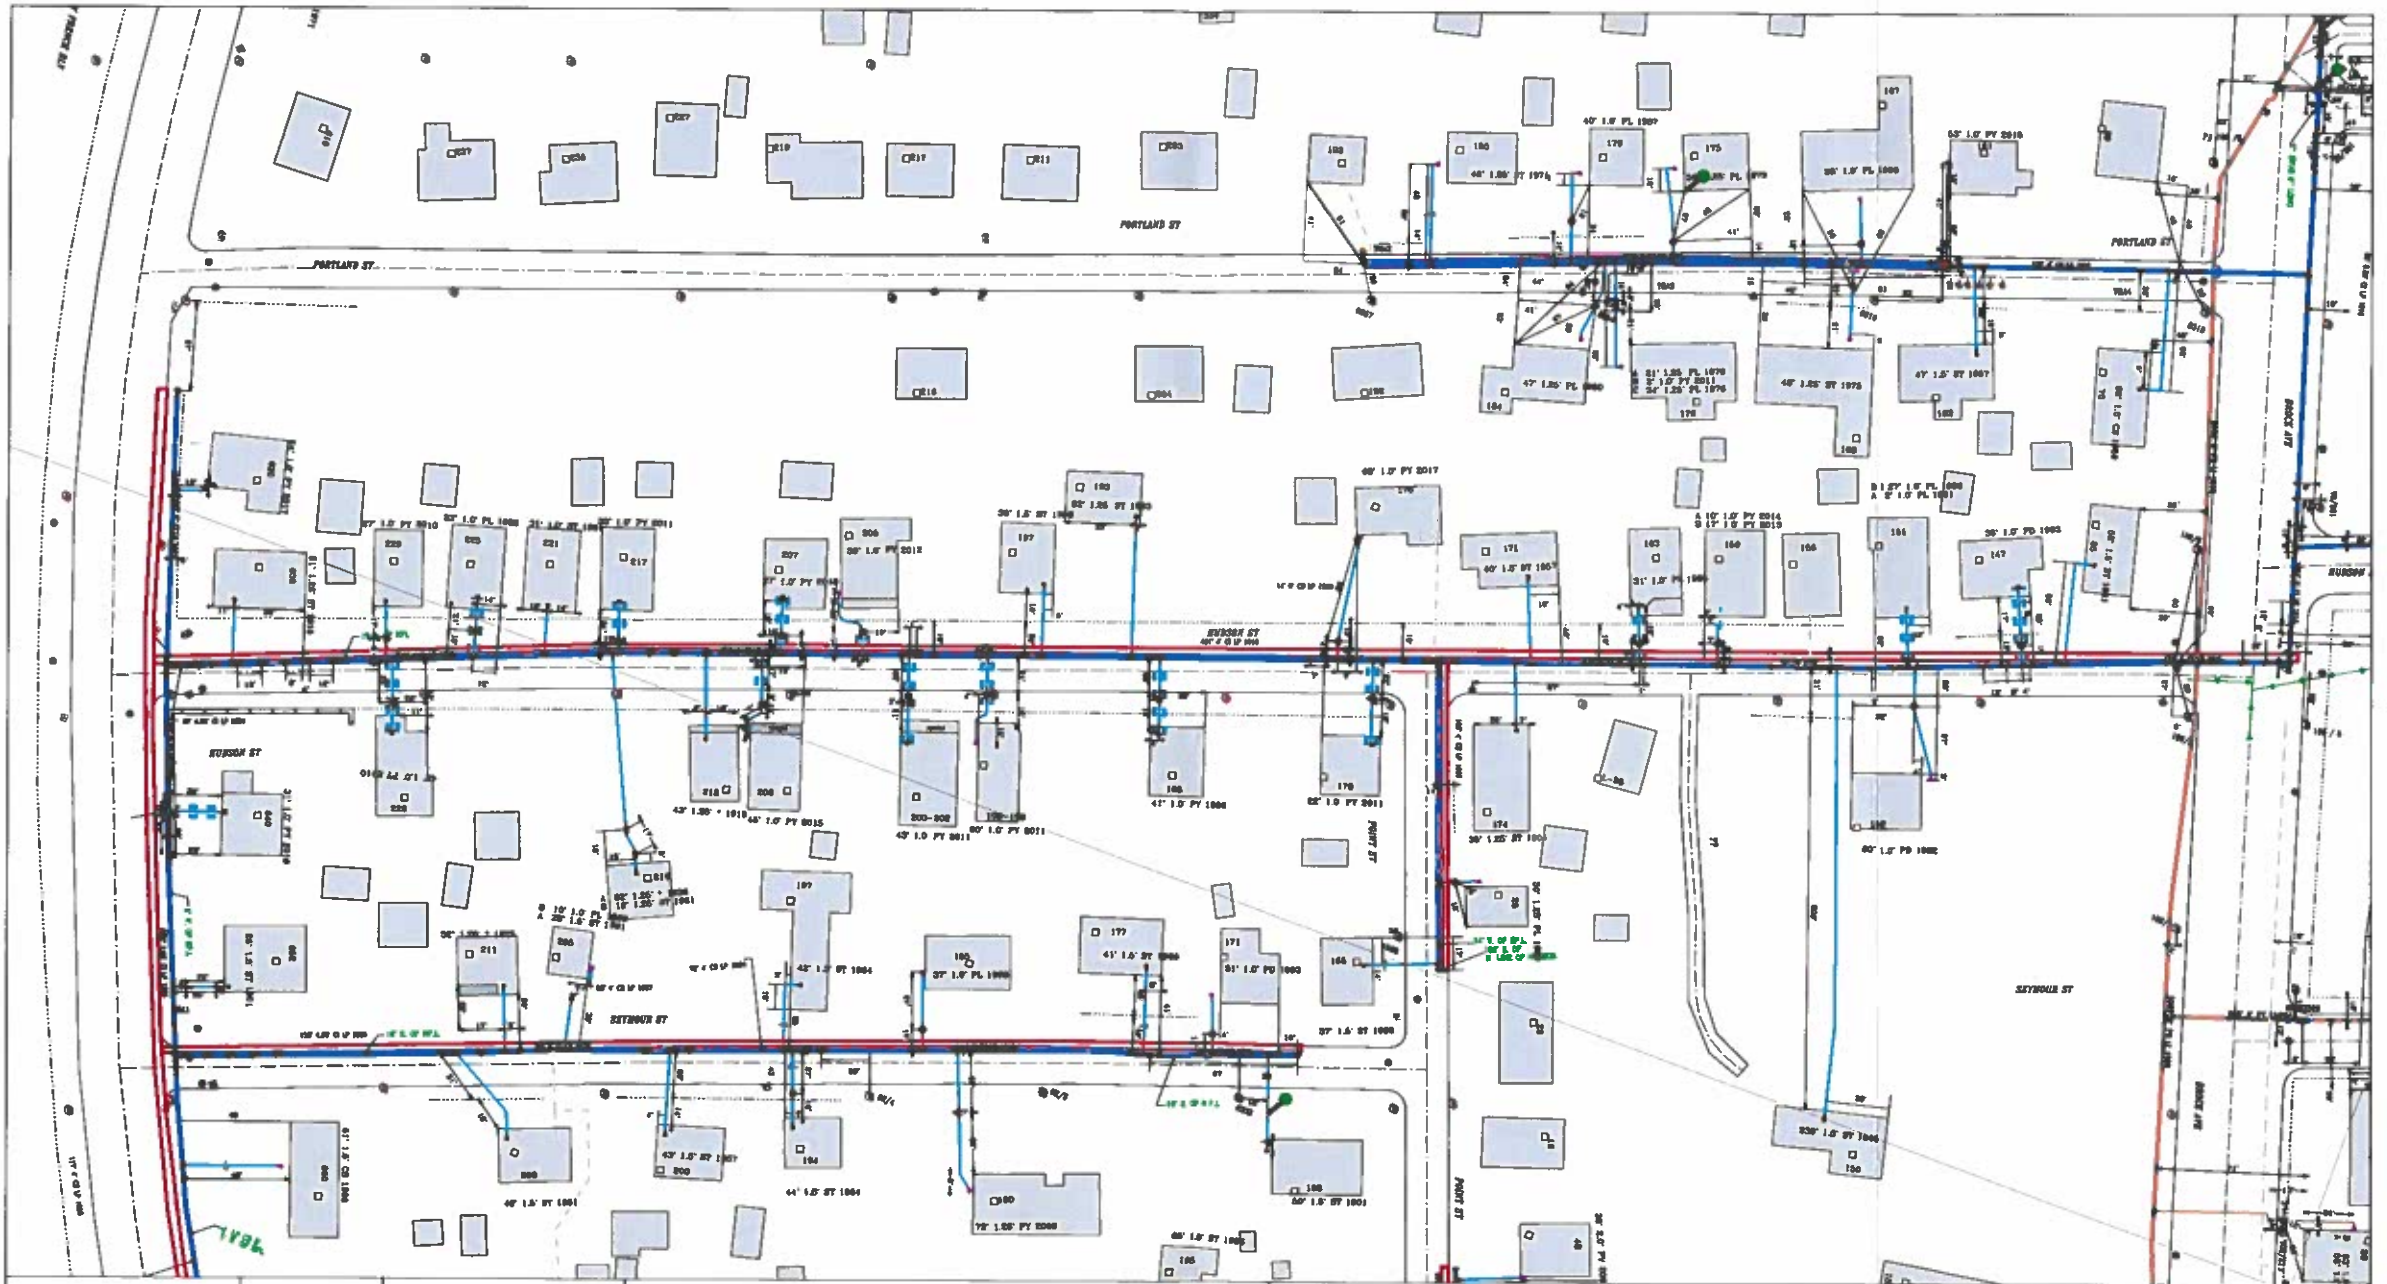

EVERSOURCE		MASS LAW Requires 72 hours advance notice to Utility Companies before digging by anyone Call Dig-Safe: 811	IMPORTANT - DO NOT SCALE This drawing provides approximate locations only and all facility information may not be shown. Contact EVERSOURCE MA Gas to have specific field information identified. EVERSOURCE MA Gas disclaims any liability resulting from reliance by any on the location shown on this map. Massachusetts law requires that any person performing excavation work contact Dig-Safe so that the location of any underground may be marked	Address: Hudson St City / Town: New Bedford
--------------------------	--	---	--	--

EVERSOURCE MA GAS
One NSTAR Way
Westwood, MA 02090
Phone 1-800-592-2000

Date Plotted: 09/16/2021